




CERTIFICATE OF SURVEY
 PART OF THE SOUTHWEST QUARTER OF THE SOUTHWEST QUARTER
 SECTION 5, TOWNSHIP 137 NORTH, RANGE 29 WEST, CASS COUNTY, MINNESOTA
SITE PLAN

Scale: 1" = 50'
 Date: 1/23/2002
 Drawn by: [Signature]
 M.N. 564774

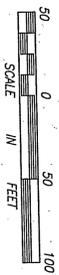

- DENOTES FOUND IRON MONUMENT
 - DENOTES IRON MONUMENT SET MARKED BY REGISTRATION NO. 17008
- ORIENTATION OF THIS BEARING SYSTEM IS BASED ON THE SOUTHERLY RIGHT OF WAY LINE OF NORTHERN PACIFIC RAILWAY TO HAVE AND ASSUMED BEARING ON S 42°59'11" E.

FOR COMPLETE SURVEY SEE 17 X 22 SHEET
 BOUNDARY SURVEY DATE 3/18/96

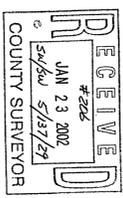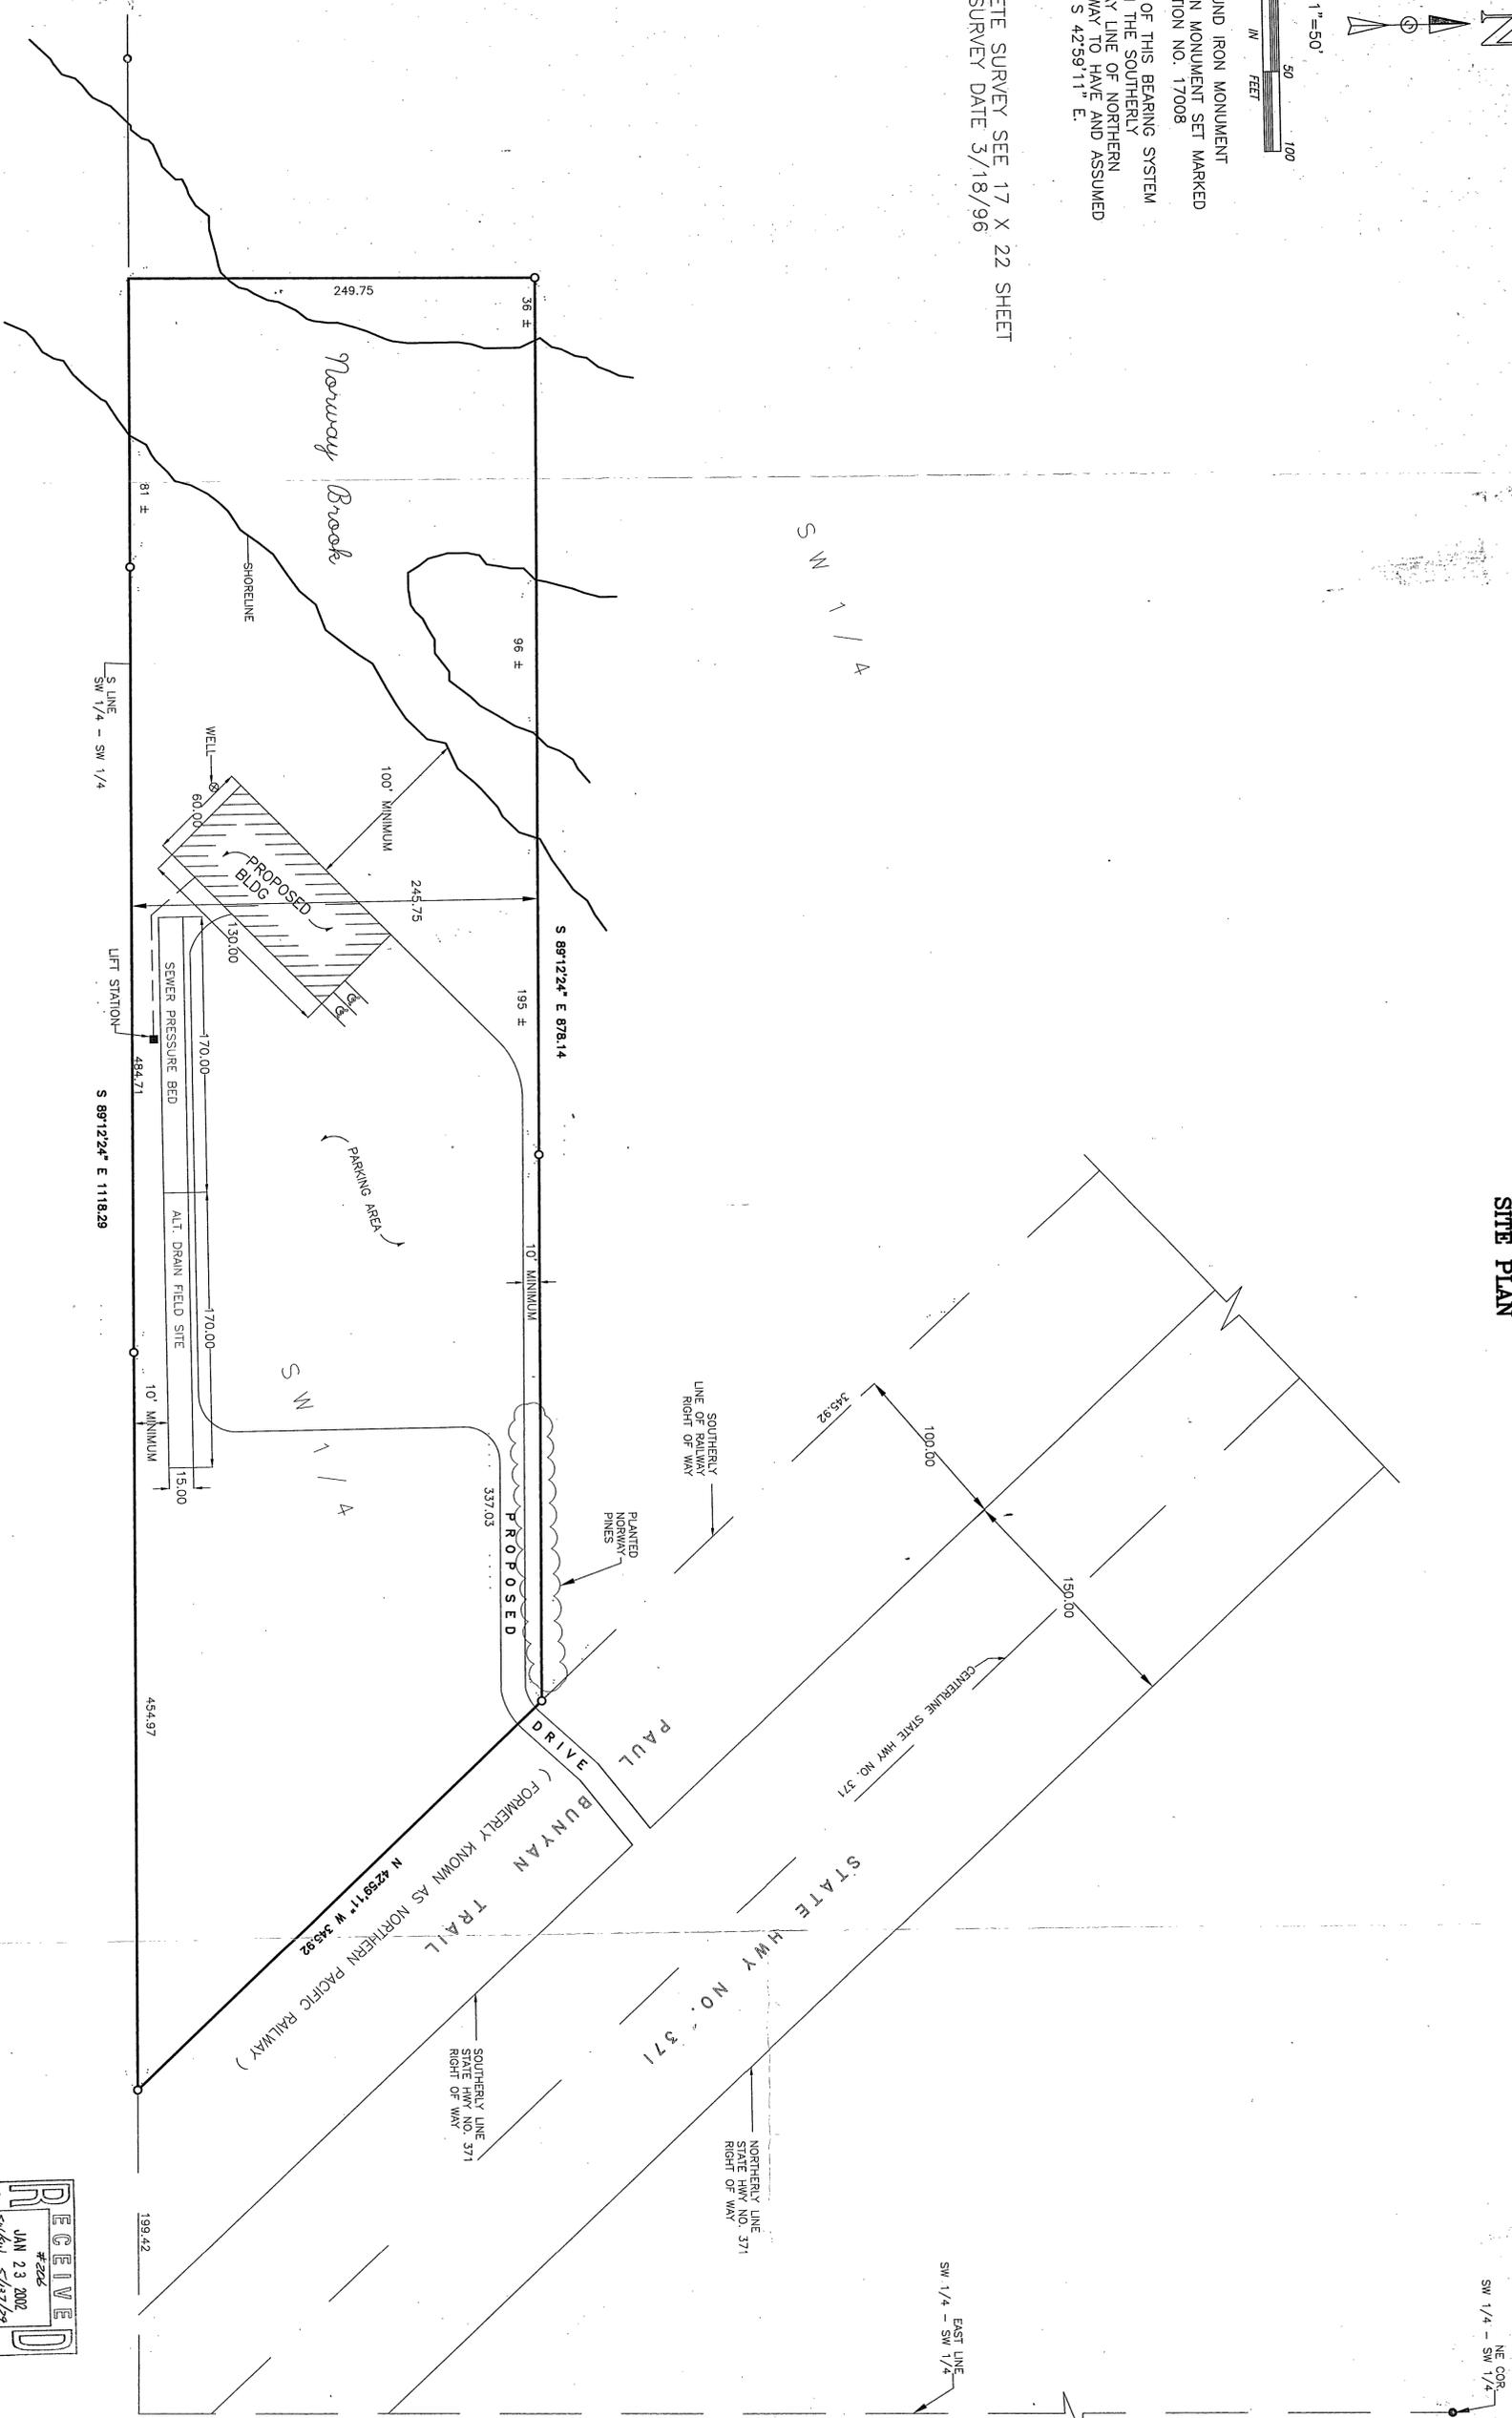

I HEREBY CERTIFY THAT THIS SURVEY, PLAN, SPECIFICATION OR REPORT WAS PREPARED BY ME OR UNDER MY CLOSE PERSONAL SUPERVISION AND THAT I AM A DULY LICENSED ENGINEER OR LAND SURVEYOR IN THE STATE OF MINNESOTA.
 DATE: 1/23/2002
 [Signature]

LANDECKER & ASSOCIATES INC.
 PEQUOT LAKES, MN. 56472
 PHONE 218-568-4940
 PLANNING ENGINEERING SURVEYING

NO.	DATE	REVISIONS	COMMENTS
1	5/22/96		
2	5/22/96		
3	5/22/96		
4	5/22/96		
5	5/22/96		
6	5/22/96		
7	5/22/96		
8	5/22/96		
9	5/22/96		
10	5/22/96		