


LONG LAKE
 GENERAL DEVELOPMENT CLASSIFICATION
 LAKE ELEVATION = 1329.19 ON 5-22-2015
 ORDINARY HIGH WATER ELEVATION = 1330.8

BENCHMARK: Found 2013 for Gage Run use only with prior permission. Vertical 3/8"x8" spike in the W-SW root of a 2.3' white pine, on the slope to the lake at the lakeside of a brown trailer house and 41' E-SE of the centerline of the present access road, at Camp O' My Dreams, 1534 Fahrenheit Road NE, Longville, just north of the Longville airport and about 600' east of T.H. 84.

BASED ON NGVD 29 DATUM
 INFORMATION OBTAINED FROM MNDNR

SITE PLAN

LOTS 8 & 9, BREEZE-WAY
 SECTION 24, TOWNSHIP 141 NORTH, RANGE 28 WEST,
 CASS COUNTY, MINNESOTA

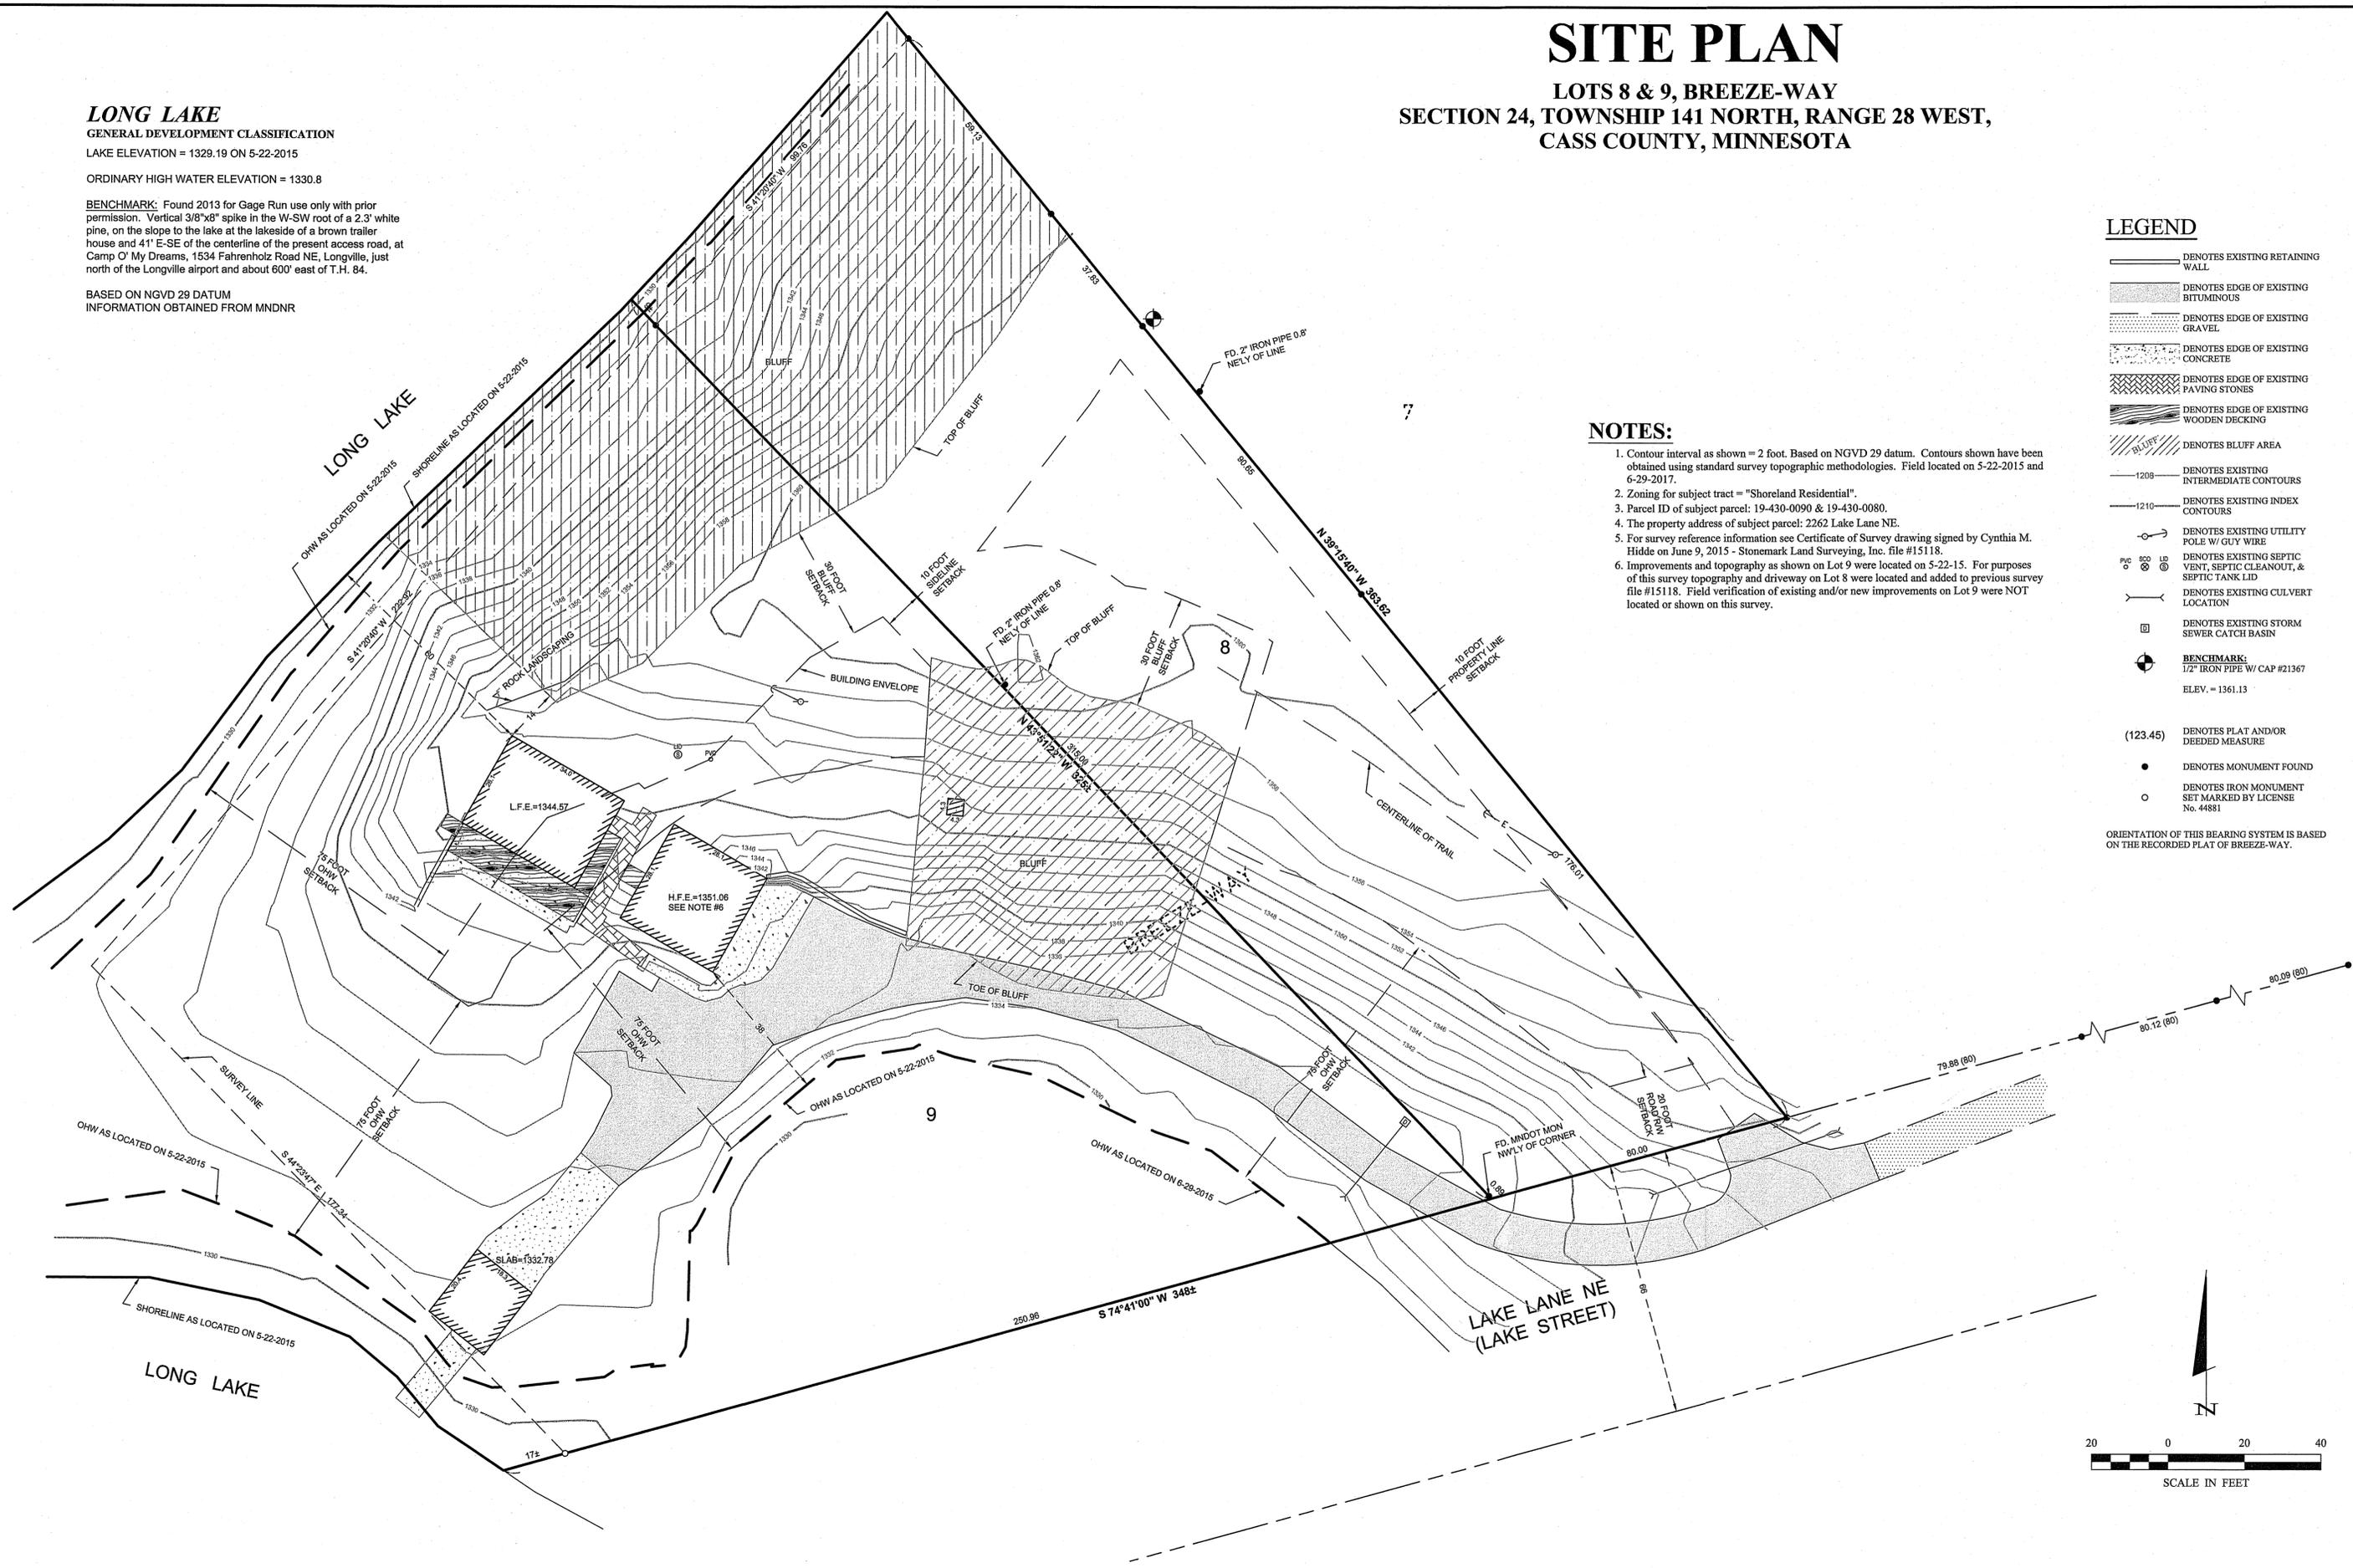

NOTES:

1. Contour interval as shown = 2 foot. Based on NGVD 29 datum. Contours shown have been obtained using standard survey topographic methodologies. Field located on 5-22-2015 and 6-29-2017.
2. Zoning for subject tract = "Shoreland Residential".
3. Parcel ID of subject parcel: 19-430-0090 & 19-430-0080.
4. The property address of subject parcel: 2262 Lake Lane NE.
5. For survey reference information see Certificate of Survey drawing signed by Cynthia M. Hidde on June 9, 2015 - Stonemark Land Surveying, Inc. file #15118.
6. Improvements and topography as shown on Lot 9 were located on 5-22-15. For purposes of this survey topography and driveway on Lot 8 were located and added to previous survey file #15118. Field verification of existing and/or new improvements on Lot 9 were NOT located or shown on this survey.

LEGEND

- DENOTES EXISTING RETAINING WALL
- DENOTES EDGE OF EXISTING BITUMINOUS
- DENOTES EDGE OF EXISTING GRAVEL
- DENOTES EDGE OF EXISTING CONCRETE
- DENOTES EDGE OF EXISTING PAVING STONES
- DENOTES EDGE OF EXISTING WOODEN DECKING
- DENOTES BLUFF AREA
- DENOTES EXISTING INTERMEDIATE CONTOURS
- DENOTES EXISTING INDEX CONTOURS
- DENOTES EXISTING UTILITY POLE W/ GUY WIRE
- DENOTES EXISTING SEPTIC TANK LID
- DENOTES EXISTING CULVERT LOCATION
- DENOTES EXISTING STORM SEWER CATCH BASIN
- BENCHMARK:**
1/2" IRON PIPE W/ CAP #21367
ELEV. = 1361.13
- (123.45) DENOTES PLAT AND/OR DEEDED MEASURE
- DENOTES MONUMENT FOUND
- DENOTES IRON MONUMENT SET MARKED BY LICENSE No. 44881

ORIENTATION OF THIS BEARING SYSTEM IS BASED ON THE RECORDED PLAT OF BREEZE-WAY.

30176 Old Highway #371 Suite 2 P.O. Box 874 Pequet Lakes, MN 56472 218-568-9940 www.stonemarksurvey.com	
I HEREBY CERTIFY THAT THIS SURVEY, PLAN, SPECIFICATION, OR REPORT IS THE WORK OF ME OR UNDER MY CLOSE PERSONAL SUPERVISION AND UNDER THE LAWS OF THE STATE OF MINNESOTA. Cynthia M. Hidde CYNTHIA M. HIDDE PLS#44881 LIC. NO. 44881 DATE 7/10/17	
PROJECT NO.:	17226
FILE NAME:	C:\17226.dwg
FIELD BOOK:	BOOK 429 PG. 23
DATE:	7-10-2017
SCALE:	1"=20'
HORIZ.:	
VERT.:	_NONE_
PROJECT MANAGER:	CMH
CHECKED BY:	CMH
DRAWN BY:	RJF
SITE PLAN SHEET	1 OF 1