


**LONG LAKE**  
 GENERAL DEVELOPMENT CLASSIFICATION  
 LAKE ELEVATION = 1329.19 ON 5-22-2015  
 ORDINARY HIGH WATER ELEVATION = 1330.8

**BENCHMARK:** Found 2013 for Gage Run use only with prior permission. Vertical 3/8"x8" spike in the W-SW root of a 2.3' white pine, on the slope to the lake at the lakeside of a brown trailer house and 41' E-SE of the centerline of the present access road, at Camp O' My Dreams, 1534 Fahrenholz Road NE, Longville, just north of the Longville airport and about 600' east of T.H. 84.

BASED ON NGVD 29 DATUM  
 INFORMATION OBTAINED FROM MNDNR

# SITE PLAN

LOTS 8 & 9, BREEZE-WAY  
 SECTION 24, TOWNSHIP 141 NORTH, RANGE 28 WEST,  
 CASS COUNTY, MINNESOTA

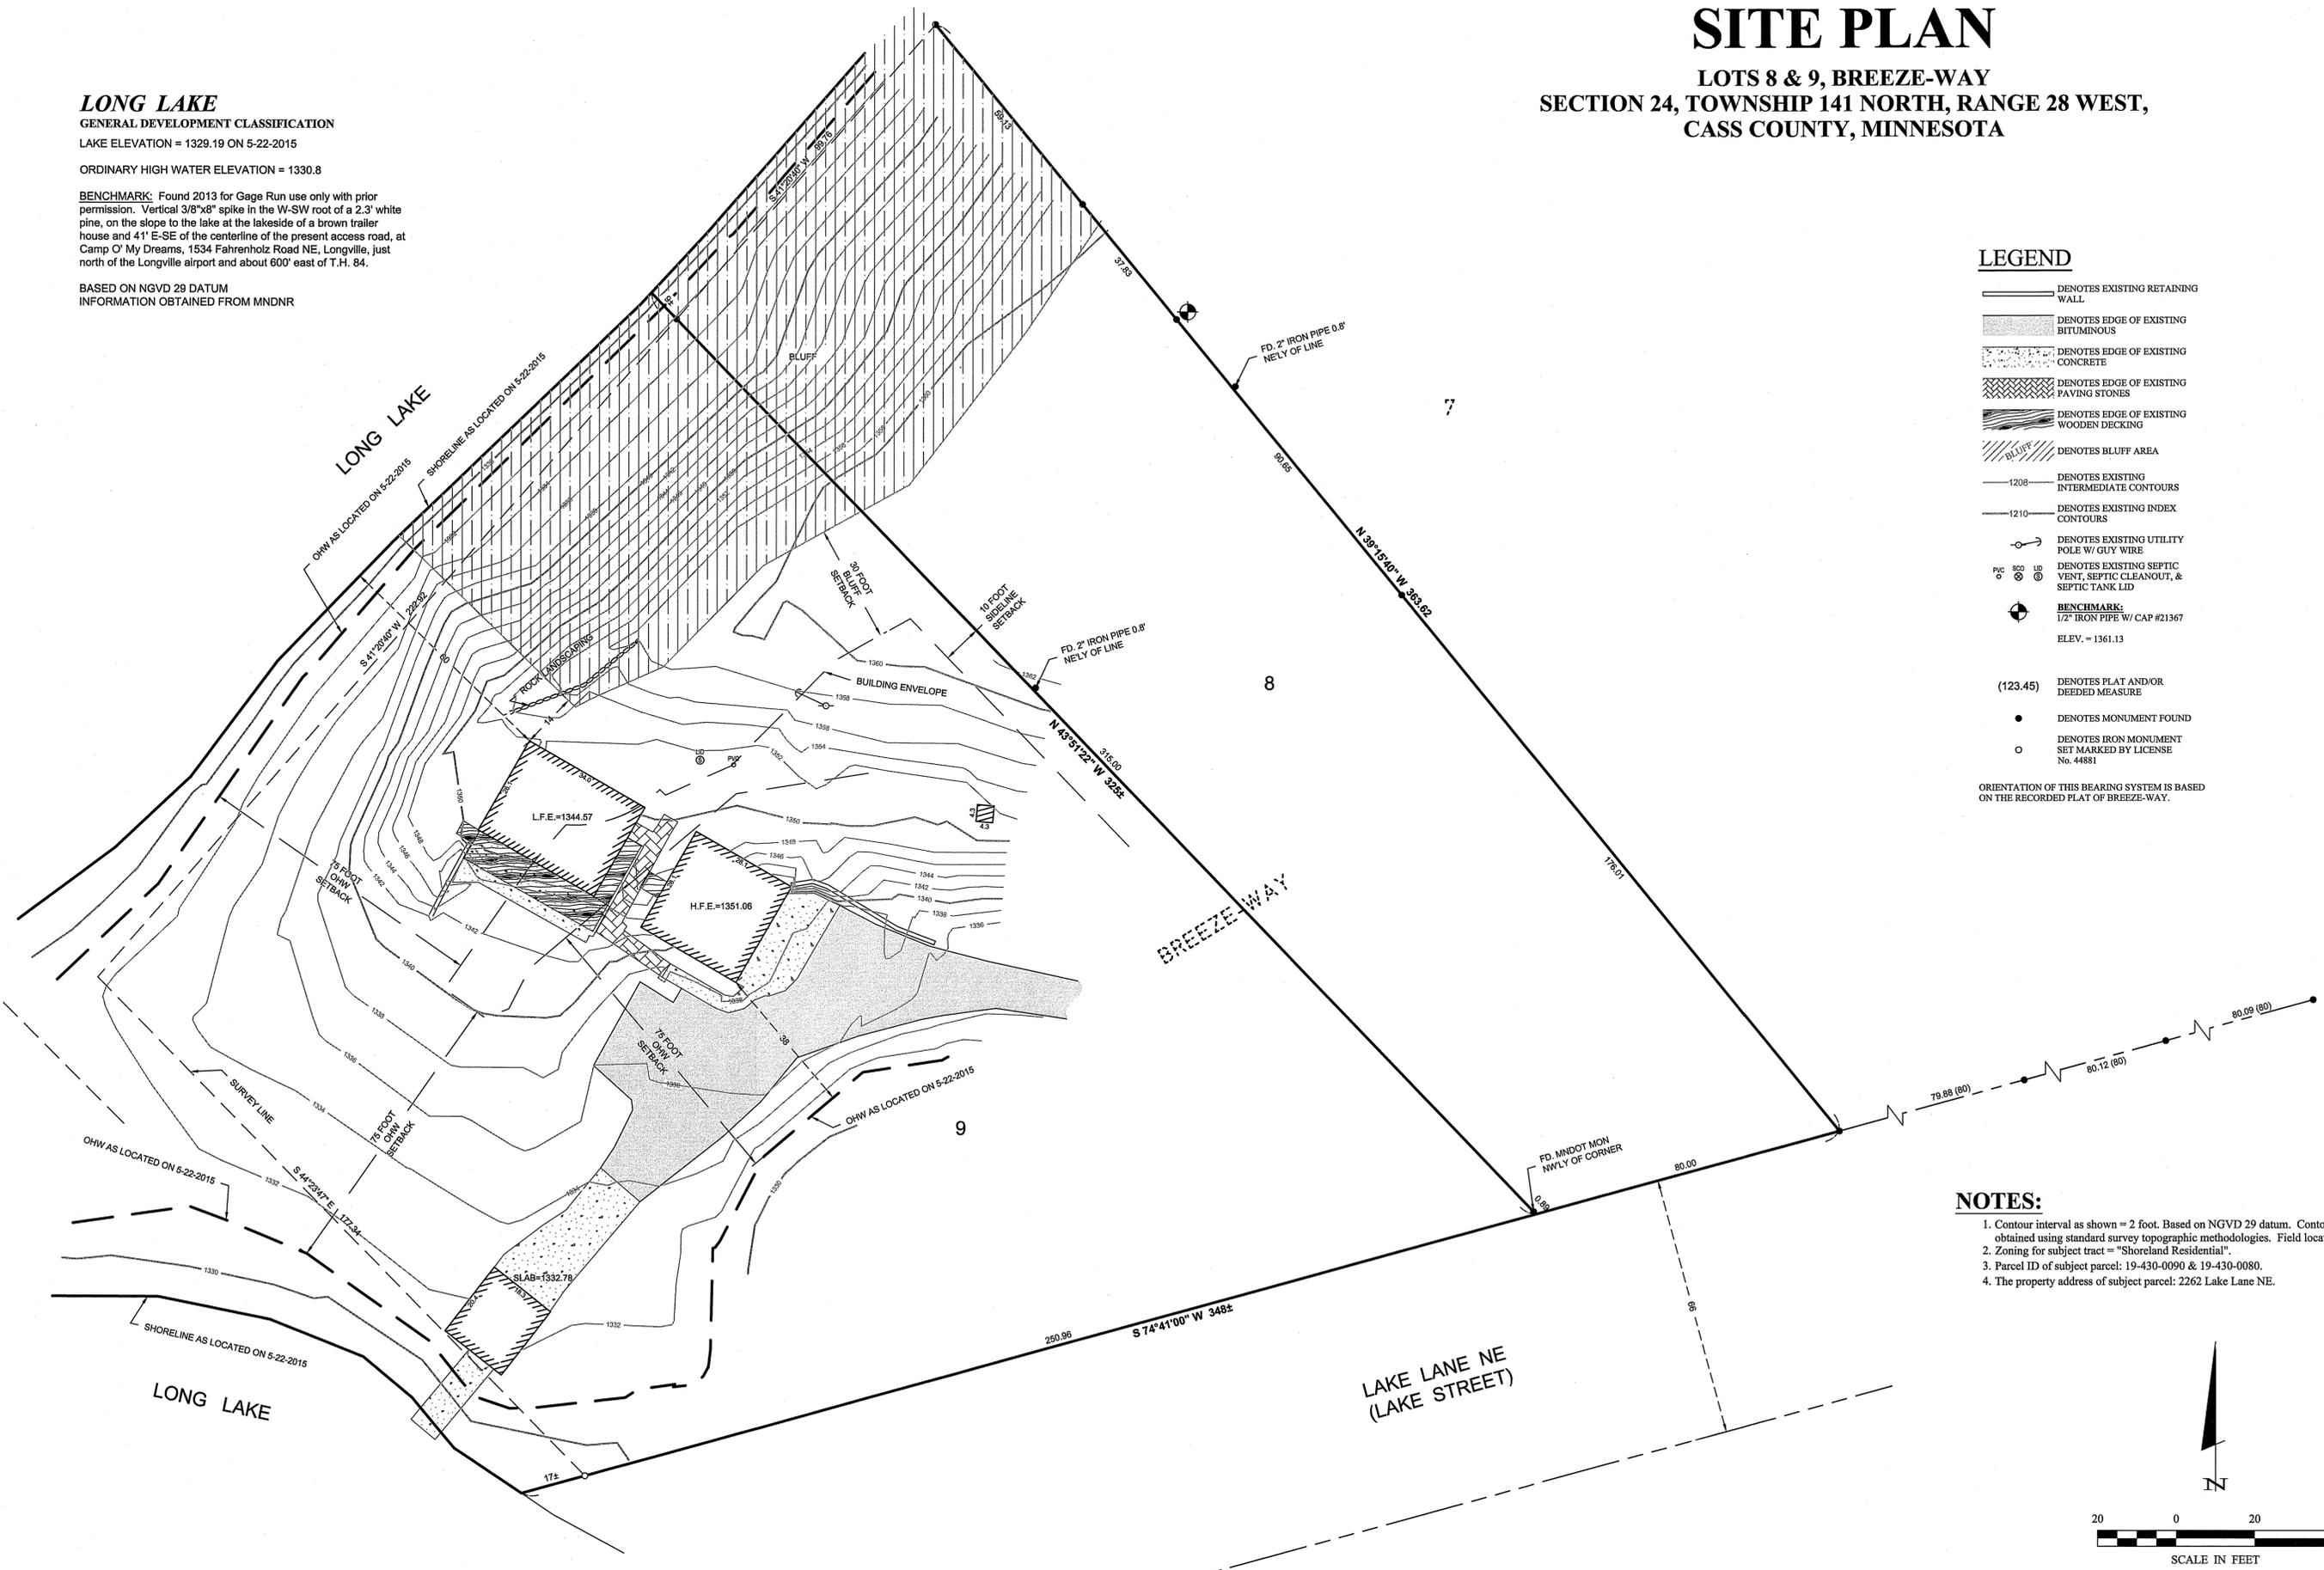


### LEGEND

- DENOTES EXISTING RETAINING WALL
- DENOTES EDGE OF EXISTING BITUMINOUS
- DENOTES EDGE OF EXISTING CONCRETE
- DENOTES EDGE OF EXISTING PAVING STONES
- DENOTES EDGE OF EXISTING WOODEN DECKING
- DENOTES BLUFF AREA
- DENOTES EXISTING INTERMEDIATE CONTOURS
- DENOTES EXISTING INDEX CONTOURS
- DENOTES EXISTING UTILITY POLE W/ GUY WIRE
- DENOTES EXISTING SEPTIC VENT, SEPTIC CLEANOUT, & SEPTIC TANK LID
- BENCHMARK:**  
1/2" IRON PIPE W/ CAP #21367  
ELEV. = 1361.13
- (123.45) DENOTES PLAT AND/OR DEEDED MEASURE
- DENOTES MONUMENT FOUND
- DENOTES IRON MONUMENT SET MARKED BY LICENSE No. 44881

ORIENTATION OF THIS BEARING SYSTEM IS BASED ON THE RECORDED PLAT OF BREEZE-WAY.

### NOTES:

1. Contour interval as shown = 2 foot. Based on NGVD 29 datum. Contours shown have been obtained using standard survey topographic methodologies. Field located on 5-22-2015.
2. Zoning for subject tract = "Shoreland Residential".
3. Parcel ID of subject parcel: 19-430-0090 & 19-430-0080.
4. The property address of subject parcel: 2262 Lake Lane NE.

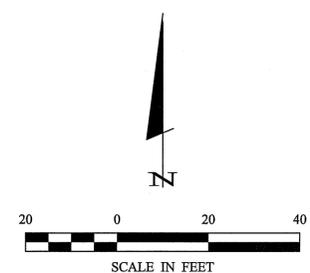

30176 Old Highway #371  
 Suite 2  
 P. O. Box 874  
 Pequot Lakes, MN 56472  
 218-568-0940  
 www.stonemarksurvey.com



I HEREBY CERTIFY THAT THIS SURVEY, PLAN, SPECIFICATION, OR REPORT WAS PREPARED BY ME OR UNDER MY DIRECT SUPERVISION AND THAT I AM A DULY LICENSED PROFESSIONAL ENGINEER OR LAND SURVEYOR UNDER THE LAWS OF THE STATE OF MINNESOTA.  
 Cynthia M. Hyde P.S.#44881  
 DATE 6/9/15 LIC. NO. 44881

REVISIONS	DATE	DESCRIPTION

PROJECT NO.:	15118
FILE NAME:	C:\15118.dwg
FIELD BOOK:	BOOK 429 PG. 23
DATE:	6-9-2015
SCALE:	HORZ. 1"=20'
VERT.	NONE

PROJECT MANAGER:	CMH
CHECKED BY:	CMH
DRAWN BY:	RJF

SITE PLAN  
 Cook Property  
 Steve Northway  
 Northway Construction  
 5028 lower Hay Lake Road  
 Nisswa, MN 56468