



COR. MONUMENT
M.C. CON. MONUMENT
122.1' THROUGH SEC. 33

LEECH LAKE

NOTE: ALL ELEVATIONS ARE REFERRED TO U.S. ENGINEER DATUM

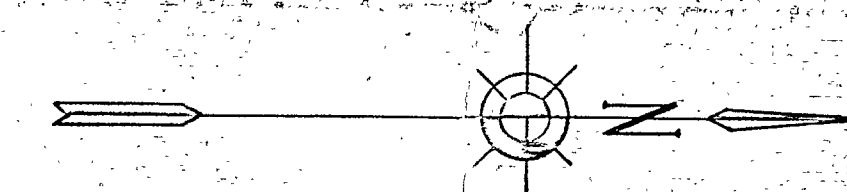

COR. MONUMENT
19°39'-05"E-1220.2'
SECTION LINE

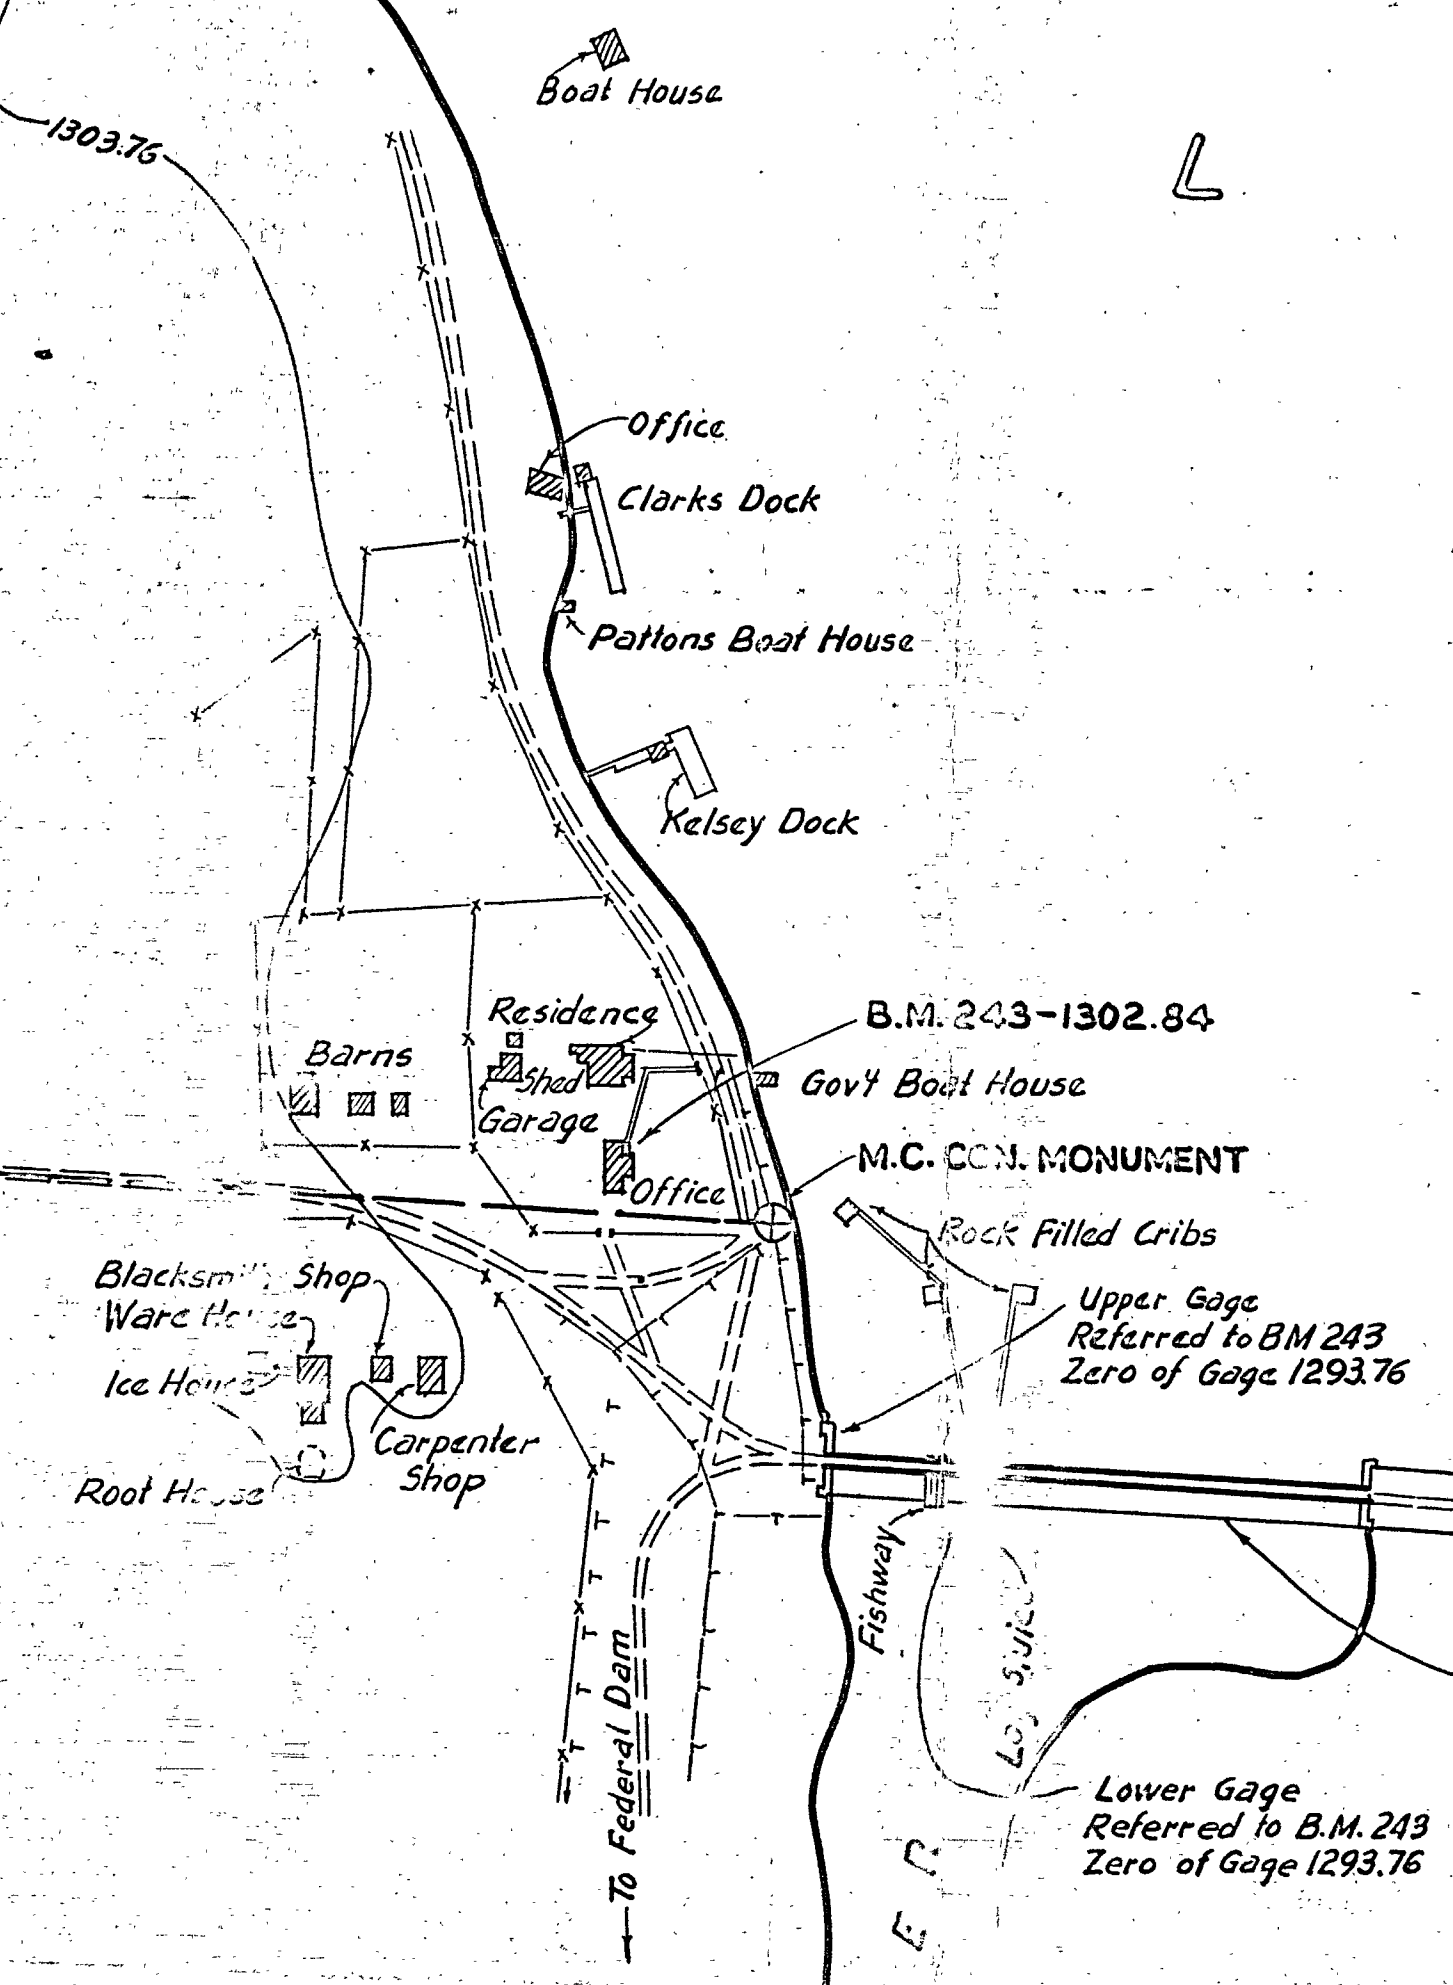

Elevation of Full Reservoir 1299.0 Gage Reading 5.24
Concrete Curb Removed From Bridge To Be Placed Along Slope of Dike

5TH. P.M.	
T. 148° N.	R. 28° W.
33	28
34	27

EXISTING BRIDGE TO BE RECONSTRUCTED

Lower Gage Referred to B.M. 243 Zero of Gage 1293.76

Upper Gage Referred to B.M. 243 Zero of Gage 1293.76

LEECH RIVER

U.S. PROPERTY LINE

M. ST. P. & S. ST. M. RY. (500 LINE)

MISSISSIPPI RIVER
HEADWATER RESERVOIR
LEECH LAKE DAM
BRIDGE RECONSTRUCTION

IN 6 SHEETS
U. S. ENGINEER OFFICE
SUBMITTED
DRAWN BY, J.L.G.