


**CERTIFICATE OF SURVEY**  
 PART OF GOVT. LOT 6 SEC. 18, AND  
 PART OF GOVT. LOT 1 SEC. 19, AND  
 PART OF GOVT. LOT 2 SEC. 20,  
 ALL IN T142N, R27W.

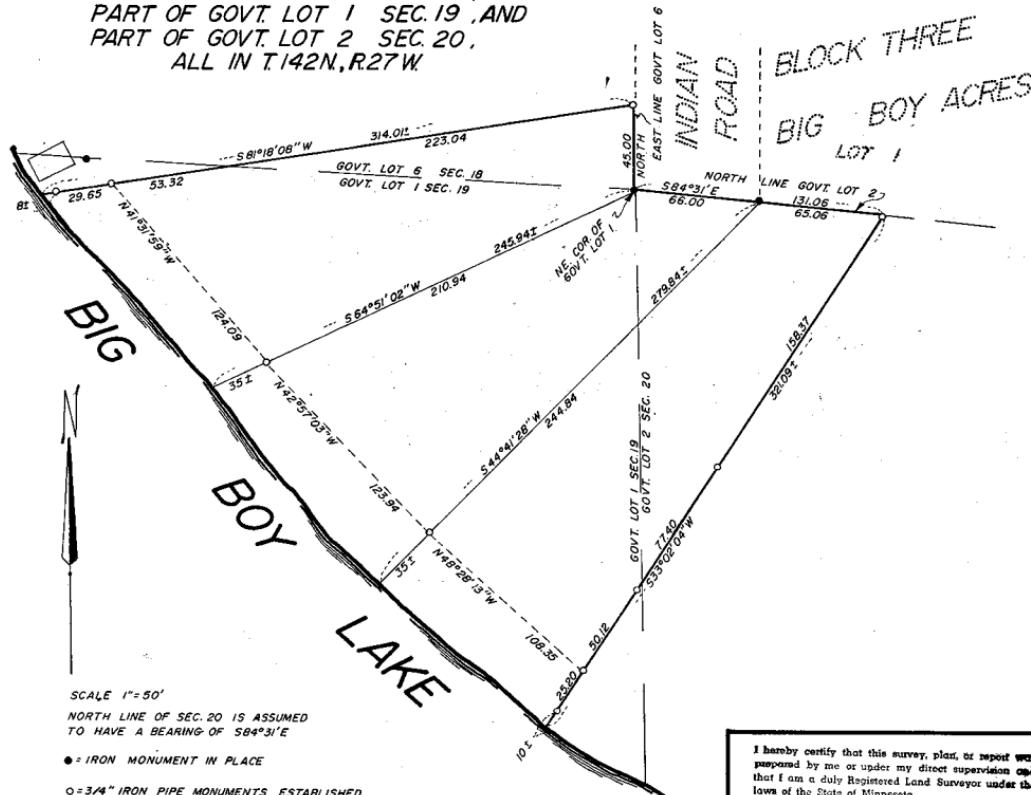

SCALE 1" = 50'  
 NORTH LINE OF SEC. 20 IS ASSUMED  
 TO HAVE A BEARING OF  $S 84^\circ 31' E$


● = IRON MONUMENT IN PLACE

○ = 3/4" IRON PIPE MONUMENTS ESTABLISHED

I hereby certify that this survey, plan, or report was performed by me or under my direct supervision and that I am a duly Registered Land Surveyor under the laws of the State of Minnesota.

Walter E. Goss  
 Date 6-5-80 Reg. No. 11395


\$963

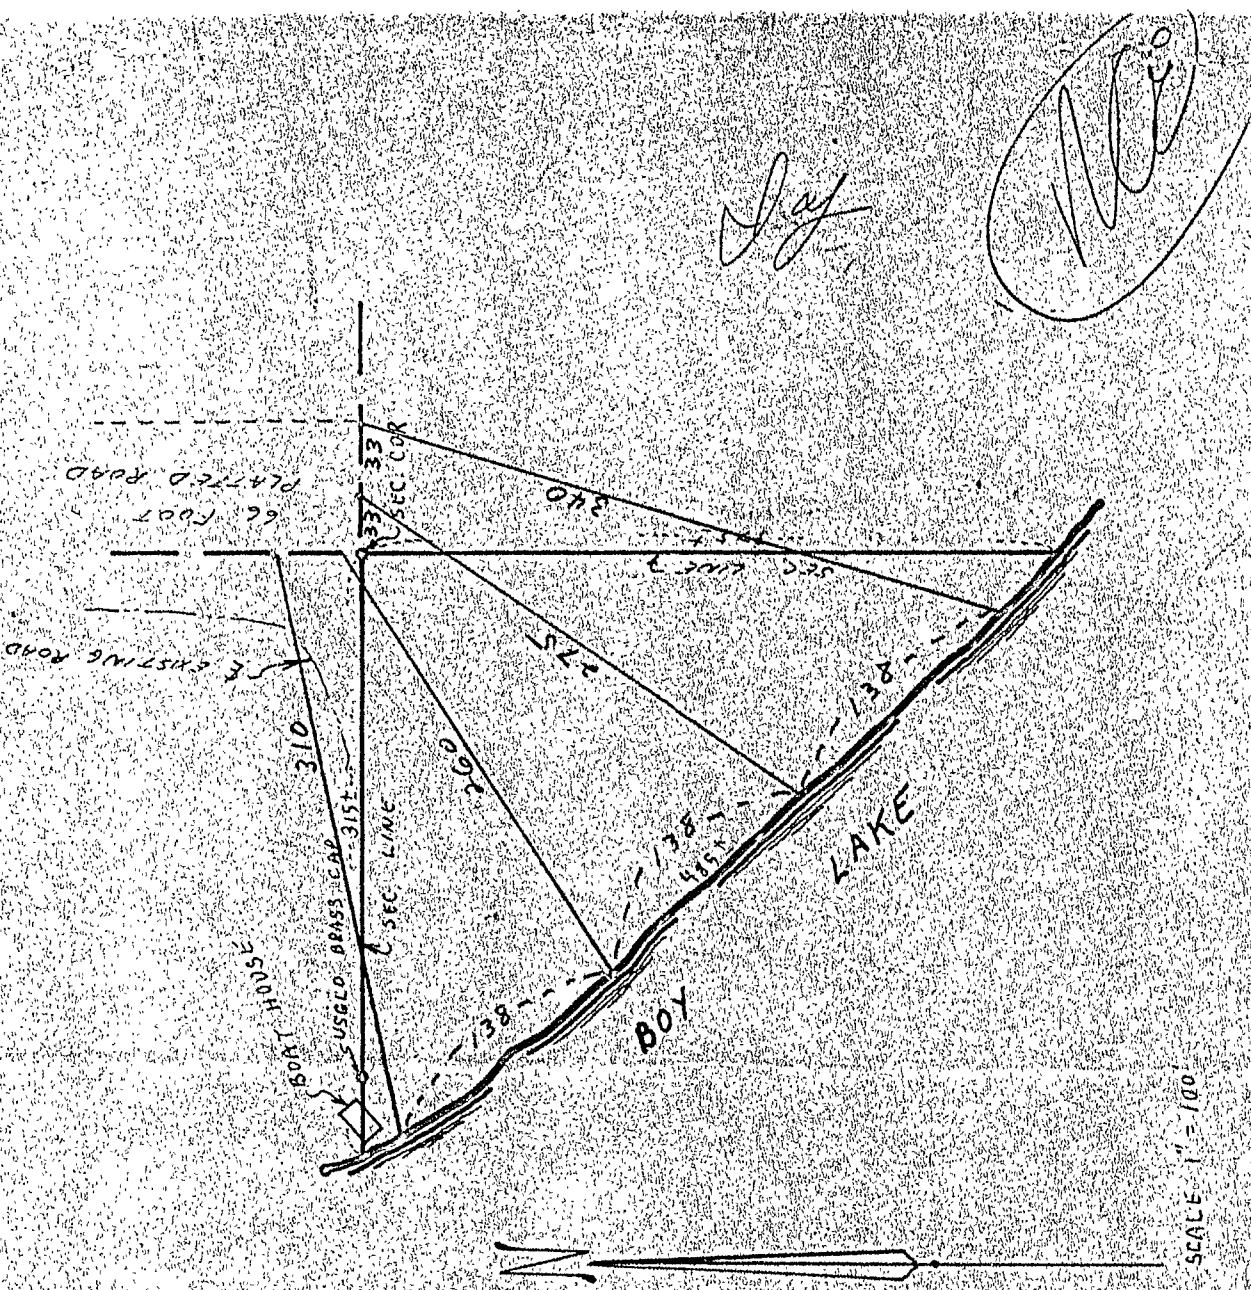

Survey by Curo from Roland Erickson

*Map*

*David Weichler*

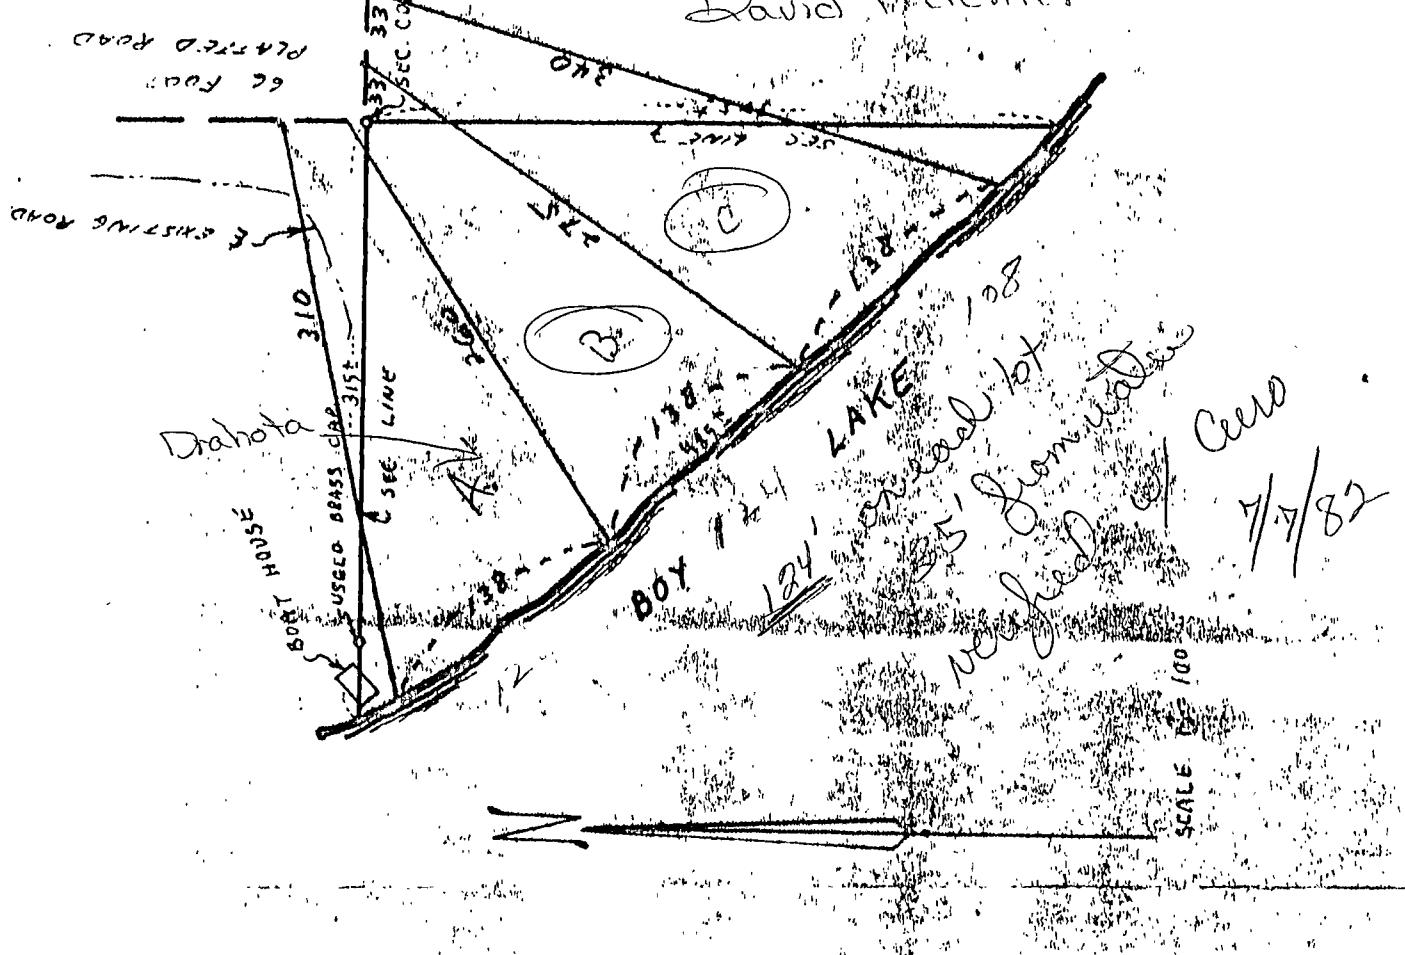

Map from N. 100'