
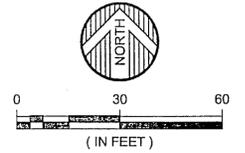
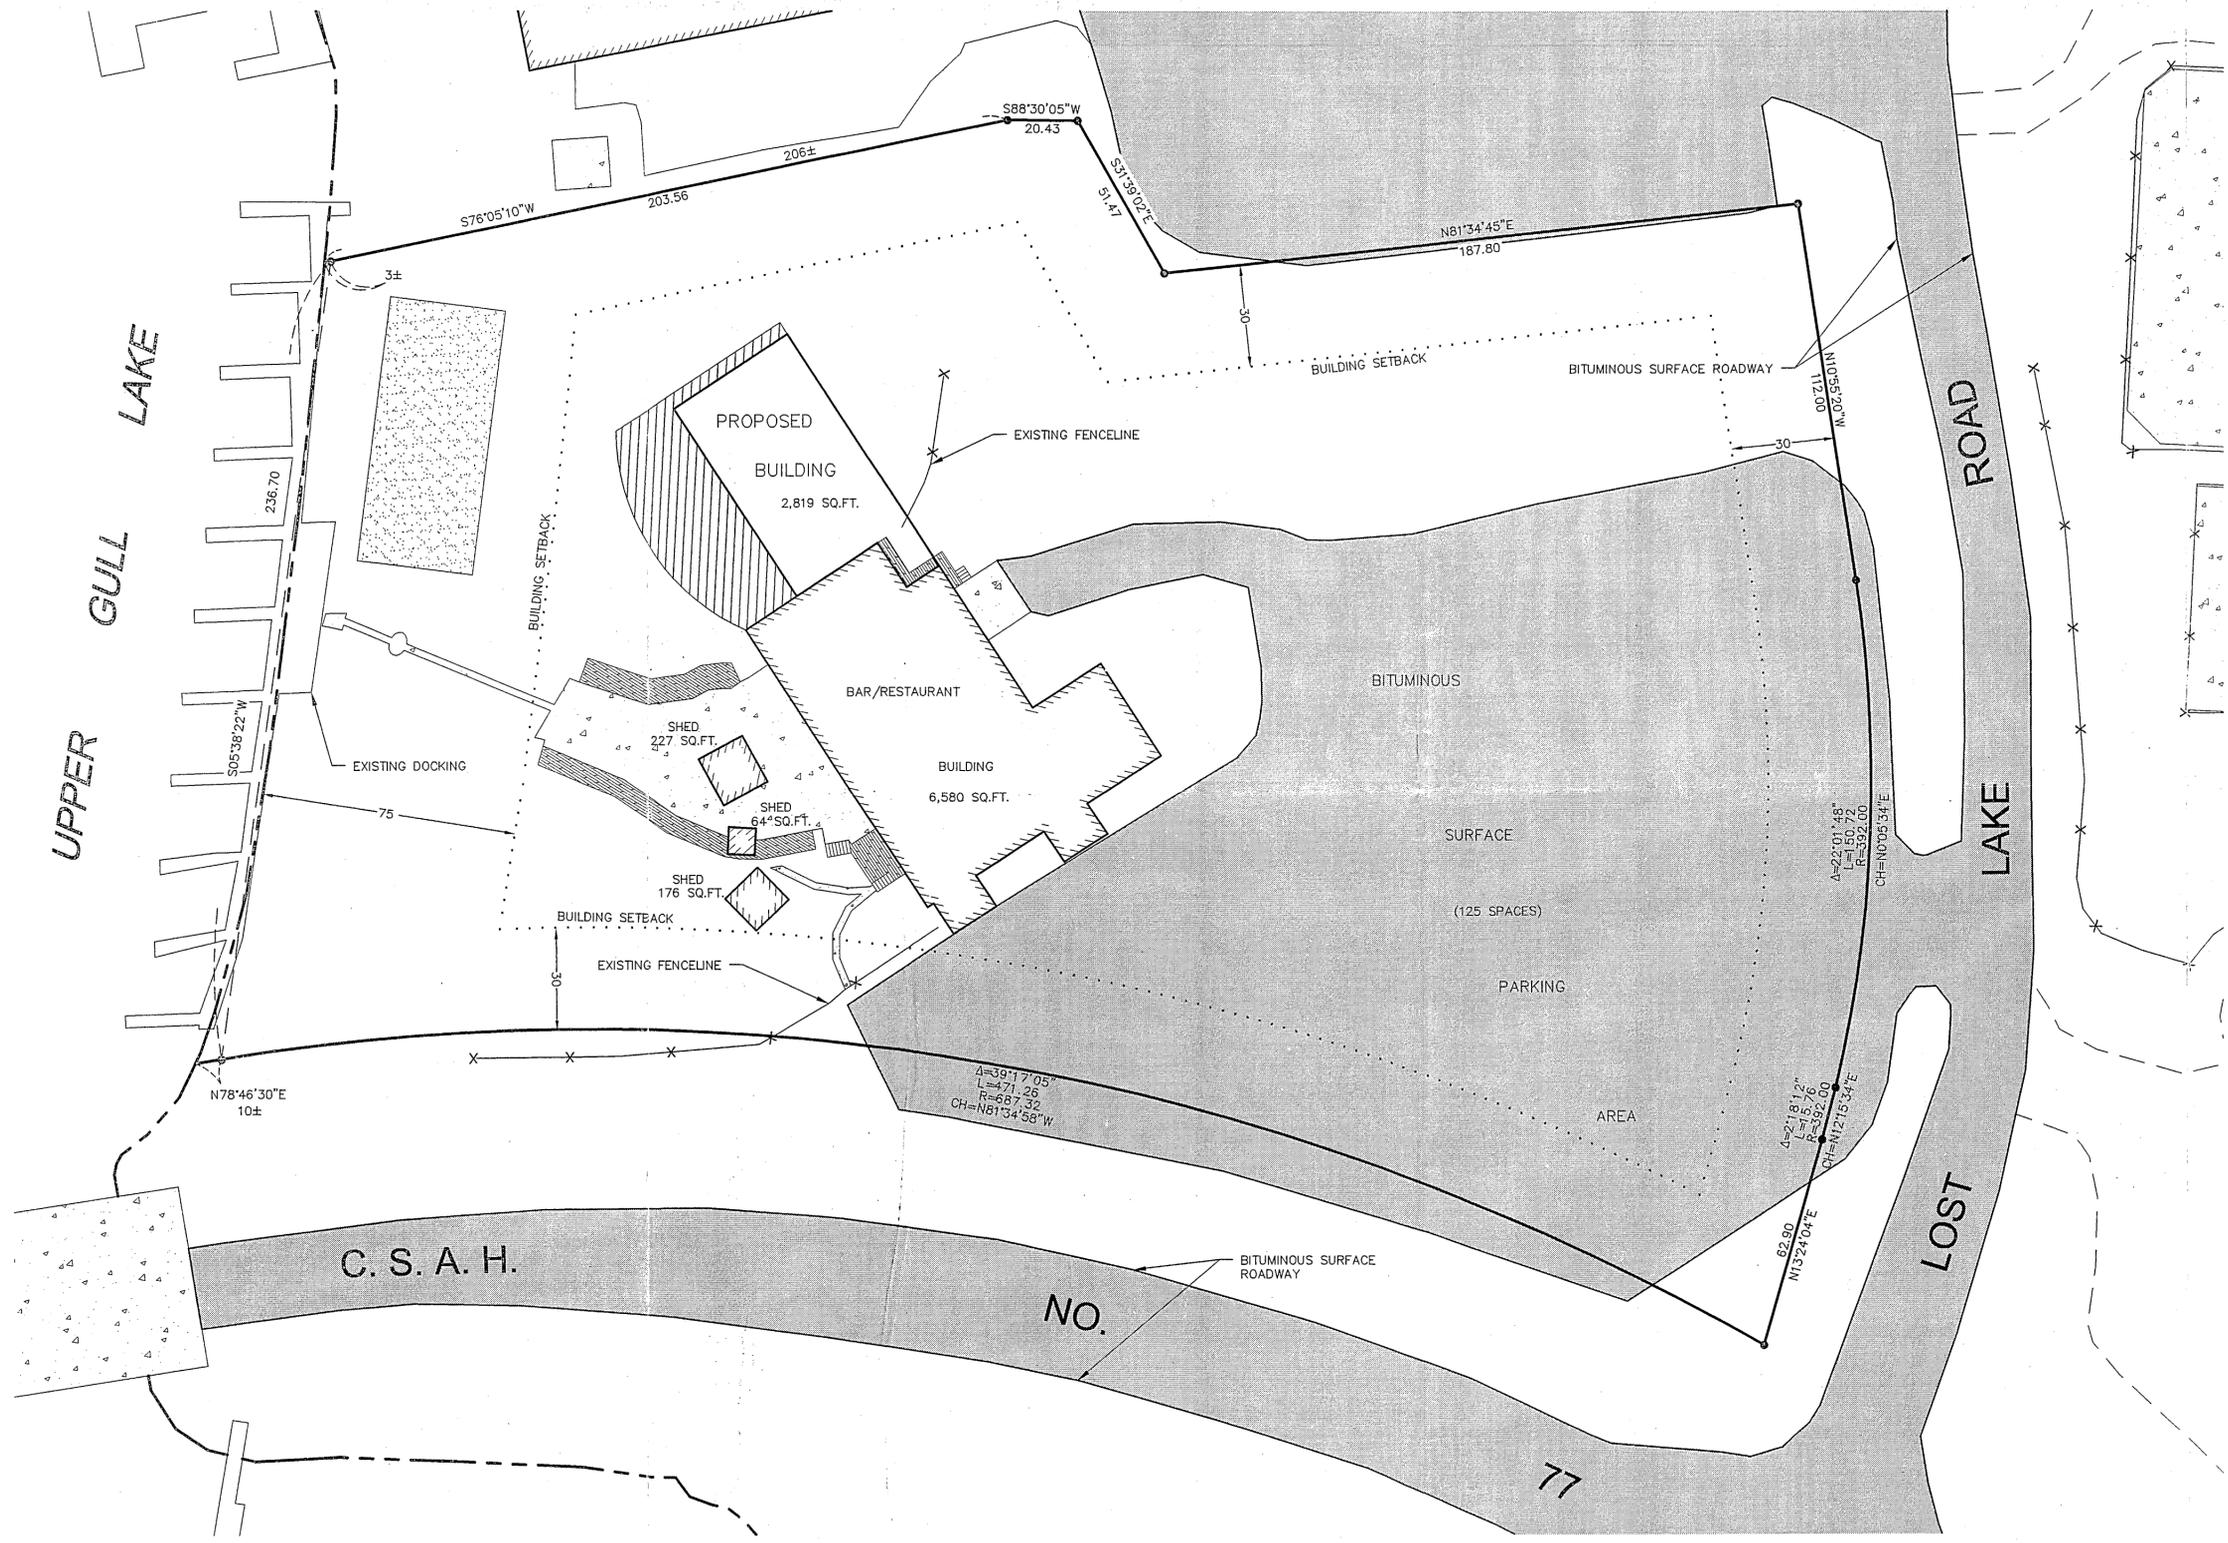


# EXISTING CONDITIONS SURVEY

ZORBAZ PROPERTY, LAKESHORE, MINNESOTA

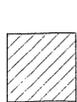


ORIENTATION OF THIS BEARING SYSTEM IS BASED ON AN ASSUMED DATUM  
 ○ = DENOTES FOUND IRON MONUMENT

-  EXISTING CONCRETE SURFACE
-  EXISTING DECK
-  PROPOSED DECK

**NOTES:**

- TOTAL AREA OF SUBJECT PROPERTY = 123,265± SQ.FT.
- EXISTING IMPERVIOUS COVERAGE = 57,414 SQ.FT.
- EXISTING IMPERVIOUS PERCENT = 46.6%
- PROPOSED IMPERVIOUS COVERAGE = 60,233 SQ.FT.
- PROPOSED IMPERVIOUS PERCENT = 48.8%
- IMPERVIOUS AREA INCLUDES BUILDINGS, CONCRETE, DECKS, BITUMINOUS AND DOCKING ABOVE THE ORDINARY HIGH WATER LINE.
- PROPOSED IMPERVIOUS AREA INCLUDES THE NEW BUILDING. AREA OF PROPOSED DECK IS 1,920 SQ.FT. AND WAS NOT INCLUDED IN THE PROPOSED IMPERVIOUS CALCULATIONS.
- EXISTING SEATING = 230 SEATS (FROM OWNER)
- PROPOSED SEATING = 330 SEATS (FROM OWNER)
- EXISTING PARKING SPACES = 125 SPACES (FROM OWNER)
- SPACES NECESSARY TO MEET PROPOSED SEATING = 110 SPACES BASED ON CITY ORDINANCE OF 1 PARKING SPACE FOR EVERY 3 SEATS.
- THE BOUNDARY INFORMATION AS SHOWN ON THIS DRAWING IS ACCORDING TO THE CERTIFICATE OF SURVEY PREPARED BY WIDSETH SMITH NOLTING AND SIGNED BY JEFFREY W. MILLER ON AUGUST 19, 1980 AND AMENDED ON JUNE 17, 1981.
- THE LOCATIONS OF THE EXISTING CONDITIONS AS SHOWN ON THIS DRAWING WERE TAKEN FROM AERIAL MAPPING AND FROM OBSERVED EVIDENCE.

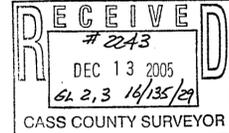

© 2005 WIDSETH SMITH NOLTING

DATE:	DATE:	AMENDMENTS	BY:	PREPARED FOR:
FEBRUARY 11, 2005	10-24-05	AMENDED TO SHOW PROPOSED BUILDING, PROPOSED DECK AND BUILDING SETBACKS	CMN	ZORBAZ
SCALE: AS SHOWN				I HEREBY CERTIFY THAT THIS SURVEY, PLAN, OR REPORT WAS PREPARED BY ME OR UNDER MY DIRECT SUPERVISION AND THAT I AM A DULY LICENSED LAND SURVEYOR UNDER THE LAWS OF THE STATE OF MINNESOTA.
DRAWN BY: RAQ				<i>Randy A. Quale</i>
CHECKED BY: JWM				RANDY A. QUALE
FILE NUMBER: 7094				DATE: 10-25-05 LIC. NO. 42630



ENGINEERS ALEXANDRIA  
 ARCHITECTS BEMIDJI  
 LAND SURVEYORS BRAINERD  
 ENVIRONMENTAL SERVICES CROOKSTON  
 GRAND FORKS  
 WWW.WSN-MN.CO