
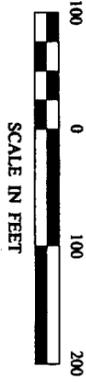



# CERTIFICATE OF SURVEY

PART OF GOVERNMENT LOTS 1 & 2,  
SECTION 16, TOWNSHIP 142 NORTH, RANGE 31 WEST,  
CASS COUNTY, MINNESOTA

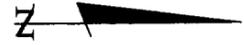

- DENOTES MONUMENT FOUND
  - DENOTES IRON MONUMENT SET MARKED BY LICENSE NO. 21367
  - DENOTES WETLAND
- ORIENTATION OF THIS BEARING SYSTEM IS BASED ON THE WEST LINE OF GOVT LOT 1 TO HAVE AN ASSUMED BEARING OF S 0° 53' 43" E.

CURVE TABLE					
CURVE	DELTA	LENGTH	RADIUS	CHORD BRG	CHORD
C1	Δ=1°09'42"	107.29	5619.28	N18°46'34"W	107.29
C2	Δ=1°16'31"	125.08	5619.28	N18°59'40"W	125.08

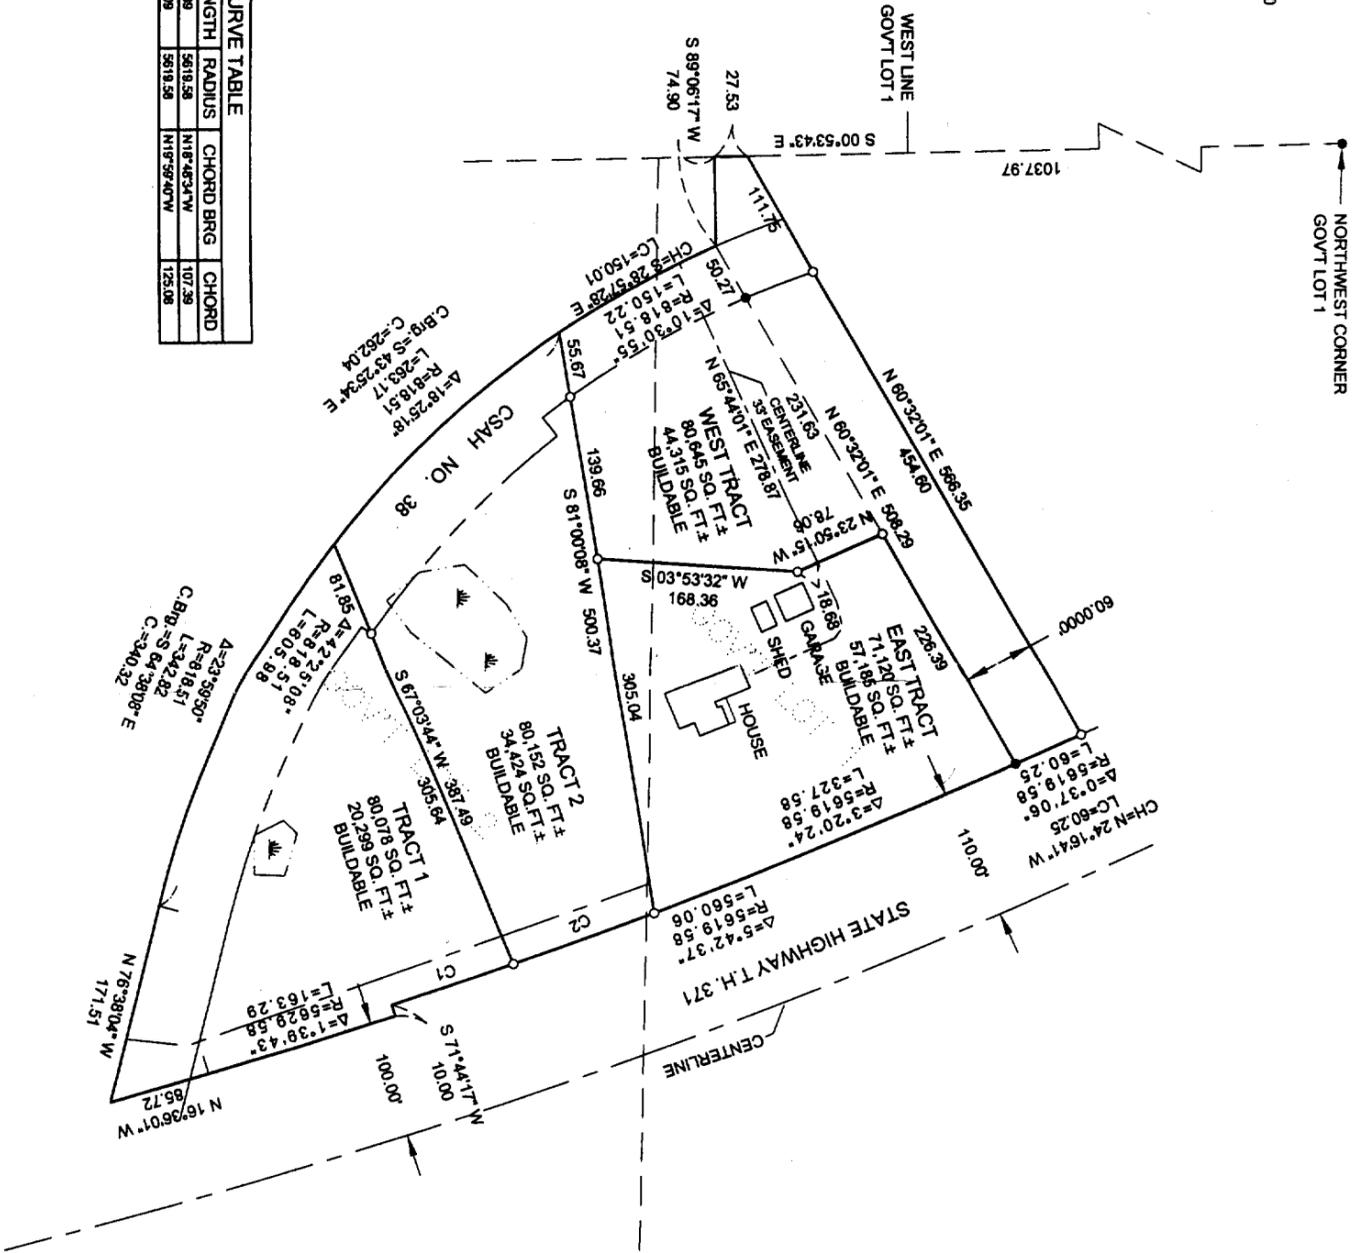


OCT 13 2004


SHEET 1 of 1	<b>CERTIFICATE OF SURVEY</b> DALE BOIE PO BOX 1360 WALKER, MN. 56484	PROJ. MGR. DRG	COMPUTER: 042230	DATE: 9/16/04 SCALE: 1"=100' HORZ. 1"=100' VERT. NONE	REVISIONS <table border="1" style="width: 100%; border-collapse: collapse;"> <thead> <tr> <th>DATE</th> <th>DESCRIPTION</th> <th>BY</th> </tr> </thead> <tbody> <tr> <td>9/16/04</td> <td>TRACTS 1/2</td> <td></td> </tr> </tbody> </table>	DATE	DESCRIPTION	BY	9/16/04	TRACTS 1/2		I HEREBY CERTIFY THAT THE SURVEY, PLAN, SPECIFICATION, OR REPORT WAS PREPARED BY ME OR UNDER MY DIRECT SUPERVISION AND THAT I AM A LICENSED PROFESSIONAL ENGINEER OR LAND SURVEYOR UNDER THE LAWS OF THE STATE OF MINNESOTA. DATE: 9/16/04 L. FREEMAN LIC. NO. 21367
	DATE	DESCRIPTION	BY									
9/16/04	TRACTS 1/2											
<b>Landecker &amp; Associates, Inc.</b> Engineering - Surveying - Planning Walker, MN 56484 Phone: 1-218-547-1206 Fax: 1-218-547-2222												

# CERTIFICATE OF SURVEY

PART OF GOVERNMENT LOTS 1 & 2,  
SECTION 16, TOWNSHIP 142 NORTH, RANGE 31 WEST,  
CASS COUNTY, MINNESOTA

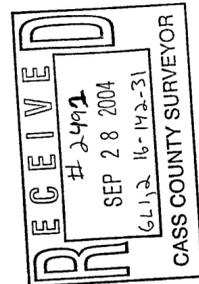


**Landecker & Associates, Inc.**  
Engineering, Surveying, Planning  
Walker, MN 56484  
Phone: 1-218-547-1296 Fax: 1-218-547-2272

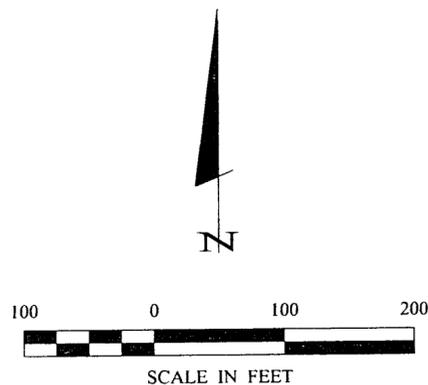

- DENOTES MONUMENT FOUND
- DENOTES IRON MONUMENT SET MARKED BY LICENSE NO. 21367
- ≡ DENOTES WETLAND

ORIENTATION OF THIS BEARING SYSTEM IS BASED ON THE WEST LINE OF GOVT LOT 1 TO HAVE AN ASSUMED BEARING OF S 0° 53' 43" E.

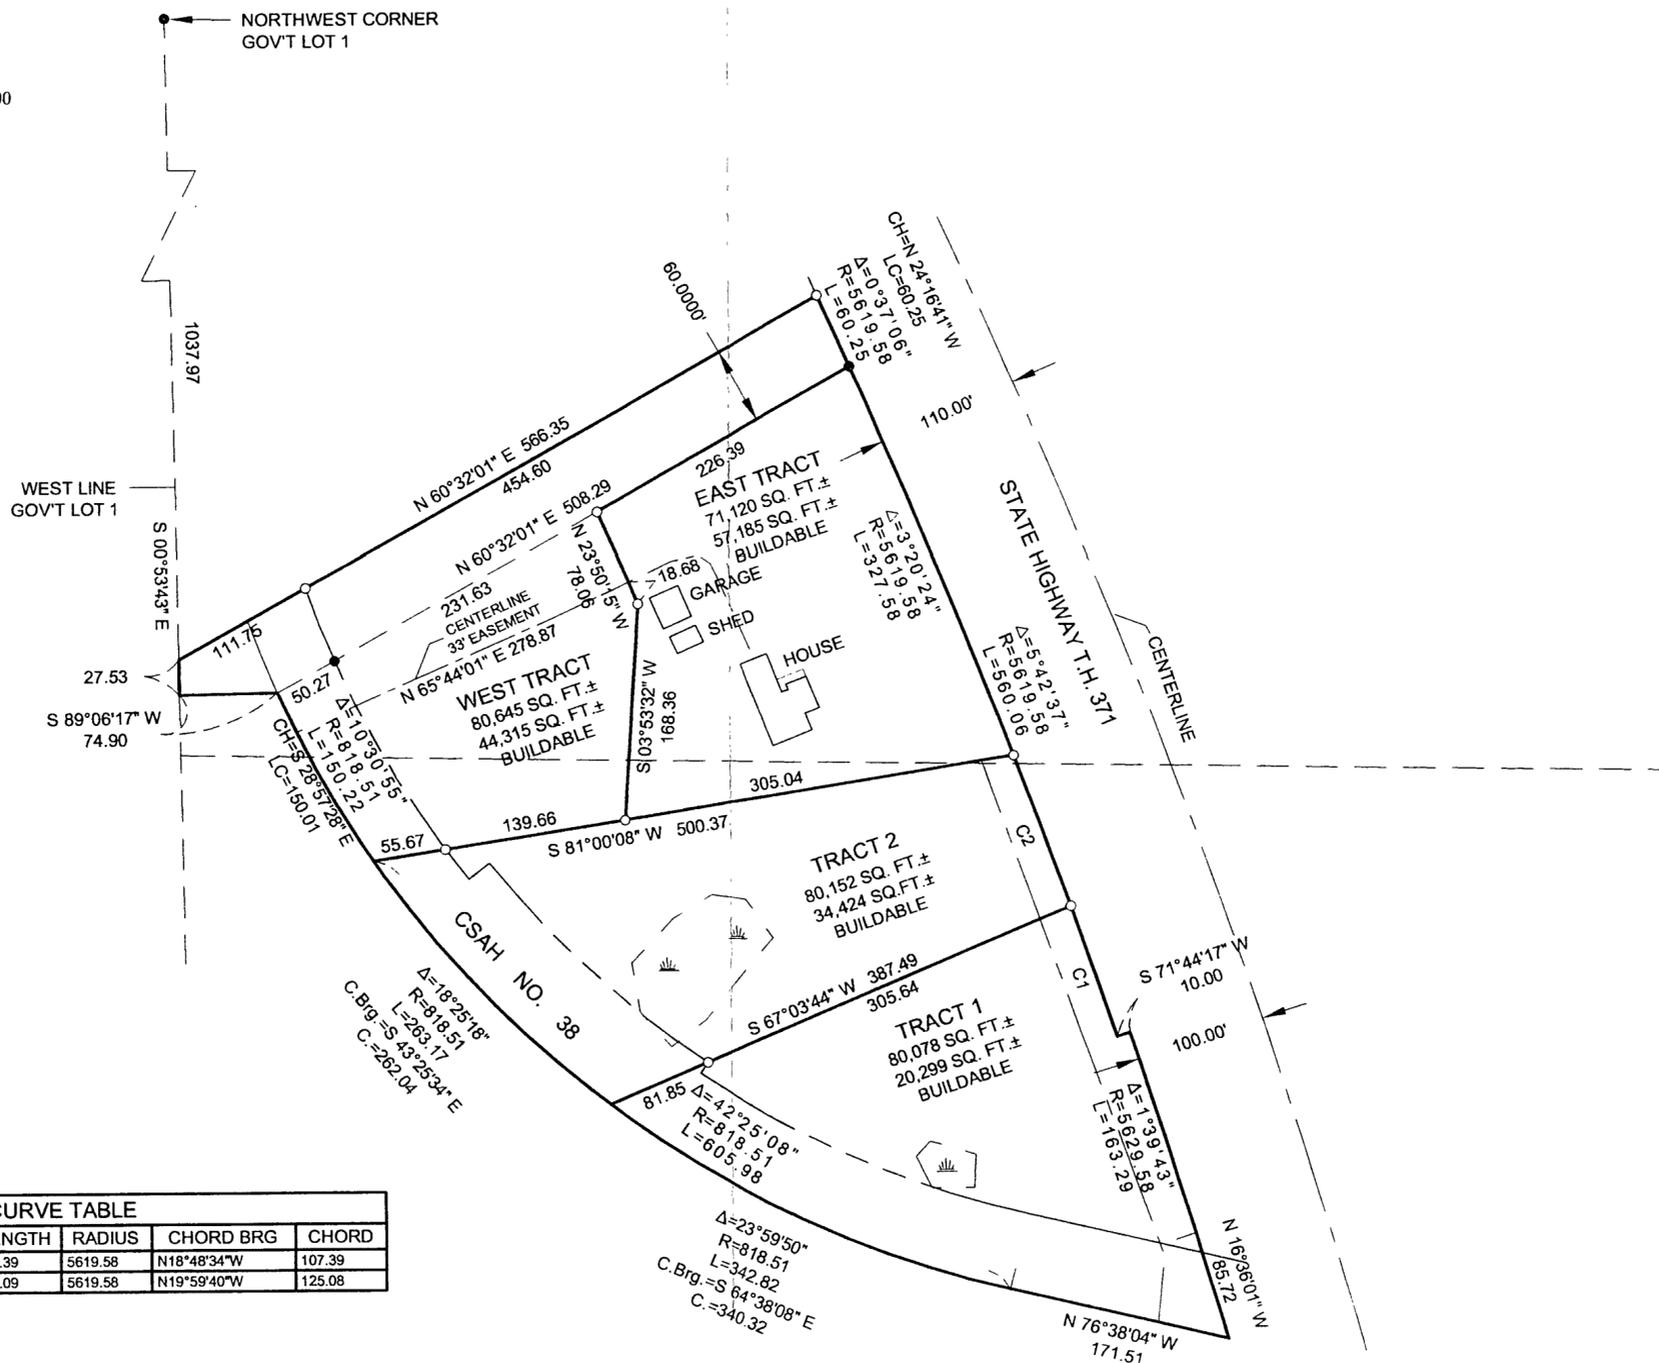

CURVE TABLE					
CURVE	DELTA	LENGTH	RADIUS	CHORD BRG	CHORD
C1	Δ=1°05'42"	107.39	5619.58	N18°48'34"W	107.39
C2	Δ=1°16'31"	125.09	5619.58	N19°59'40"W	125.08

I HEREBY CERTIFY THAT THIS SURVEY, PLAN, SPECIFICATION, OR REPORT WAS PREPARED BY ME OR UNDER MY DIRECT SUPERVISION AND THAT I AM A LICENSED PROFESSIONAL ENGINEER AND SURVEYOR UNDER THE LAWS OF THE STATE OF MINNESOTA.  
*[Signature]*  
DATE: 9/16/04 LIC. NO. 91667

REVISIONS	DATE	DESCRIPTION
BY TLF	9/15/04	TRACTS 1/2

COMPUTER:	PROJ. MGR.	DATE:	SCALE:	HORIZ.:	VERT.:
042230	DRG	9/16/04	1"=100'	PG. 3	NONE

CHECKED BY	DRAWN BY	FILE NO.
TLF	DRG	042230

**CERTIFICATE OF SURVEY**  
DALE BOJE  
PO BOX 1360  
WALKER, MN. 56484  
SHEET 1 of 1

