

Paul

# CERTIFICATE of SURVEY


PART OF THE SE 1/4 NE 1/4 SECTION 29, T141N, R26W,  
CASS COUNTY, MINNESOTA

### TIES

Power Pole #443.  
S40°W, 64.13'

Granite Boulder 3' x 2.5' x 12"  
S44°W, 16.55' With X on High Point

Fence Corner  
N45°E, 9.5'

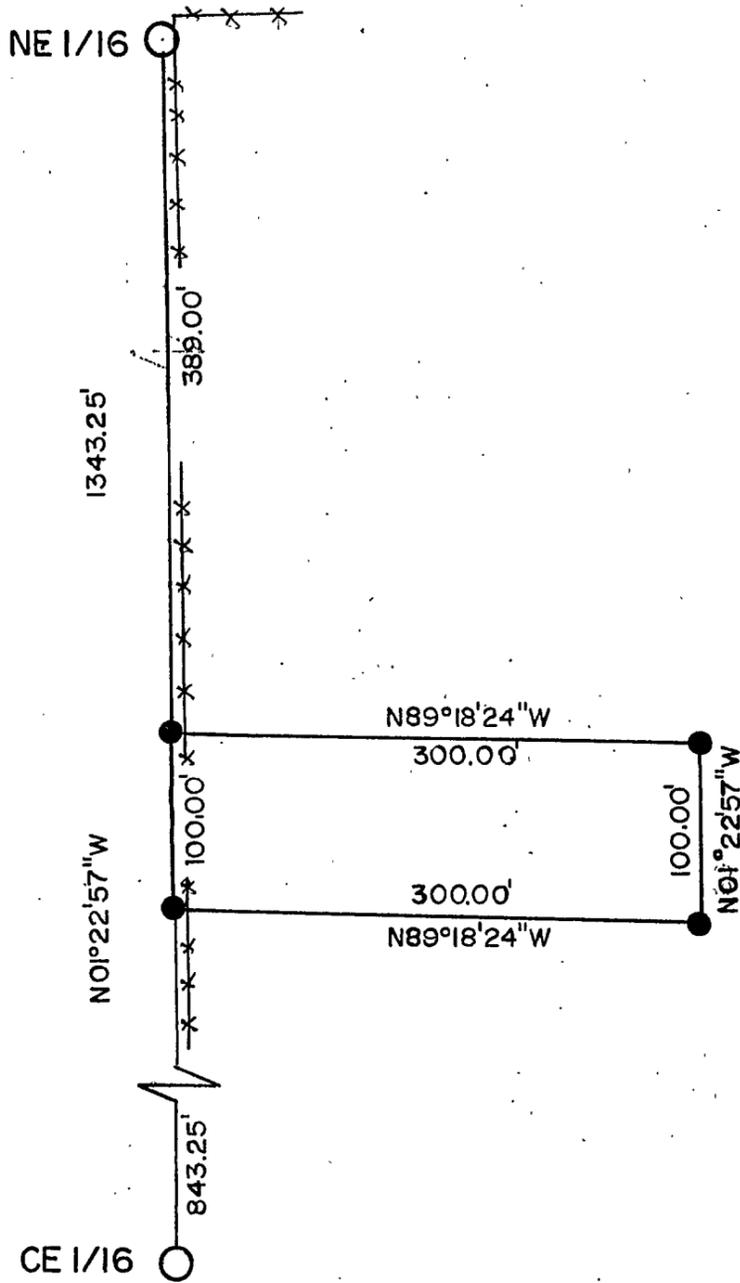

### LEGEND

- - Set Section Subdivision Corners  
1 1/2" x 24" Gal. Iron Pipe
- - Set Parcel Corners 1/2" x 24"  
Re-bar/Plastic Cap
- \*-\*- - Fence Line

SCALE: 1" = 100'

Bearing from MnDOT Survey between  
the N 1/4 and NE Section Corner.

### TIES

6" Jack Pine, S20°W, 8.00'

X on Concrete Culvert Outlet,  
N30°E, 6.77'


### Surveyors Affidavit:

I, Milo E. Stefan, RLS #12261, a Registered Land Surveyor  
in the State of Minnesota, have reviewed the deeds and have  
harmoniously rectified ambiguous calls and surveyed and  
marked these parcels. This plat drawing is a true and  
correct representation of the lands surveyed and marked to  
the best of my abilities.

Milo E. Stefan  
Milo E. Stefan, RLS #12261

5/23/02  
Date



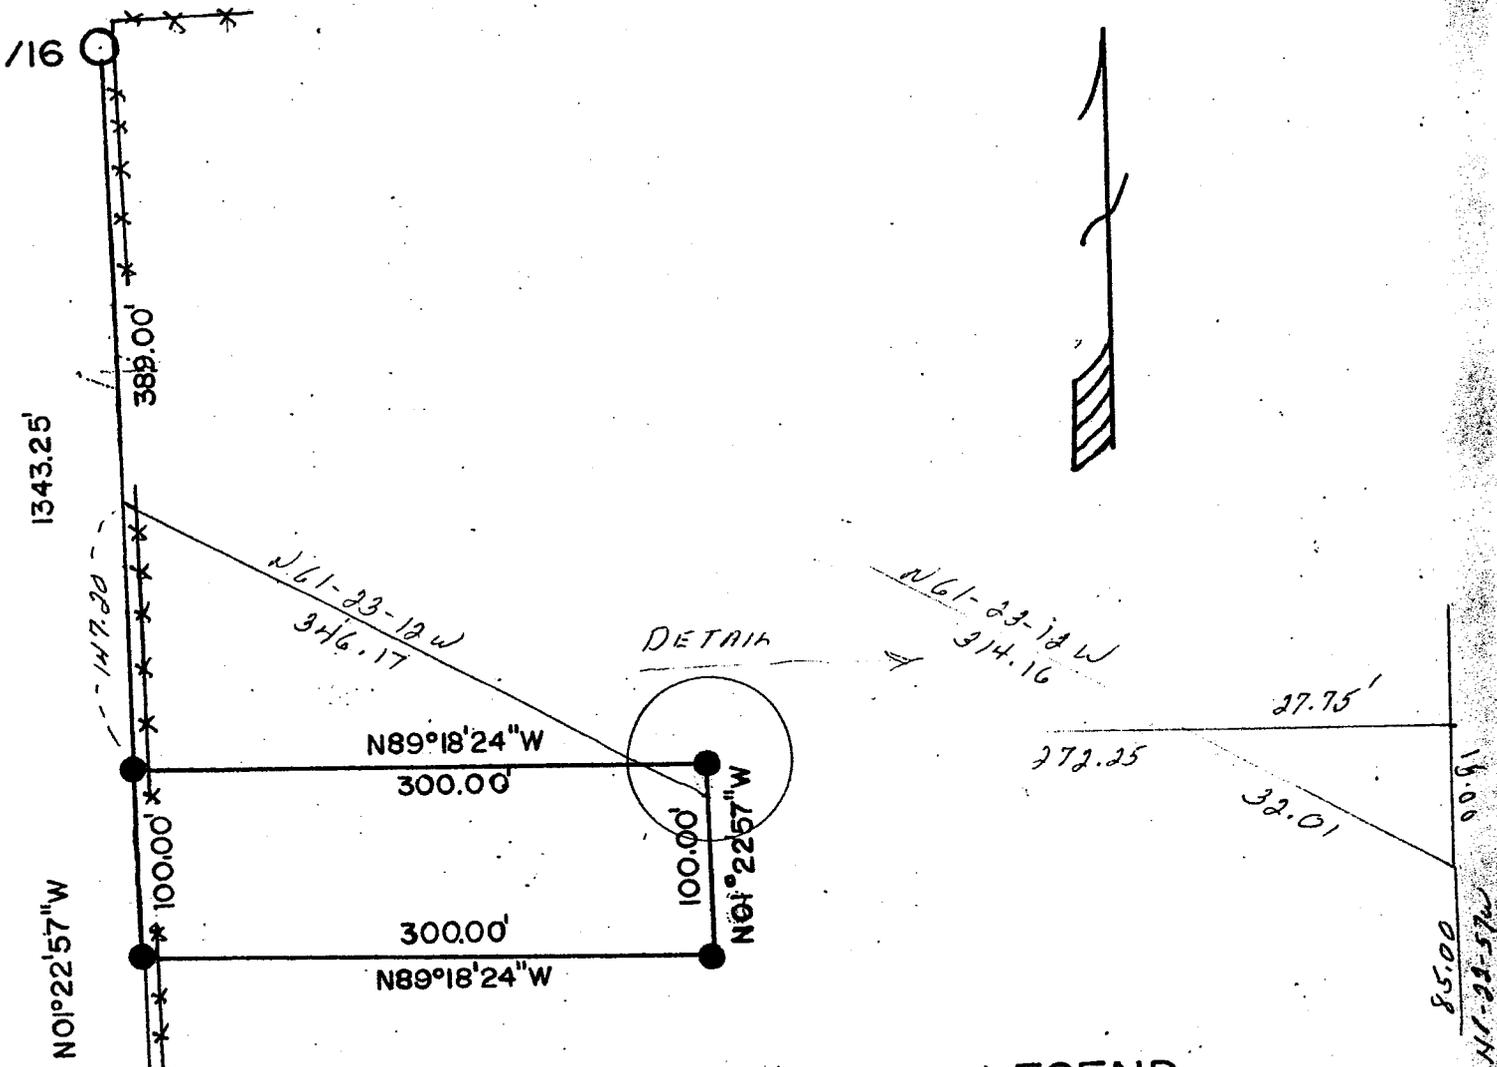

**LEGEND**

- - Set Section Subdivision Corners  
1. 1/2" x 24" Gal. Iron Pipe
- - Set Parcel Corners 1/2" x 24"  
Re-bar/Plastic Cap
- \* \* \* - Fence Line

SCALE: 1" = 100'

Bearing from MnDOT Survey between  
the N½ and NE Section Corner.

Invert Outlet,

Witness:  
I, \_\_\_\_\_, RLS #12261, a Registered Land Surveyor  
in Minnesota, have reviewed the deeds and have  
certified ambiguous calls and surveyed and  
marked parcels. This plat drawing is a true and  
correct representation of the lands surveyed and marked to  
show boundaries and easements.

Stefan                      5/23/02  
RLS #12261                      Date



*oms*


4024

Power Pole, S38°11'41"E  
87.23'

Power Pole, S60°17'09"W,  
25.97'

MnDOT B.M., N0°59'04"E,  
221.40'

N

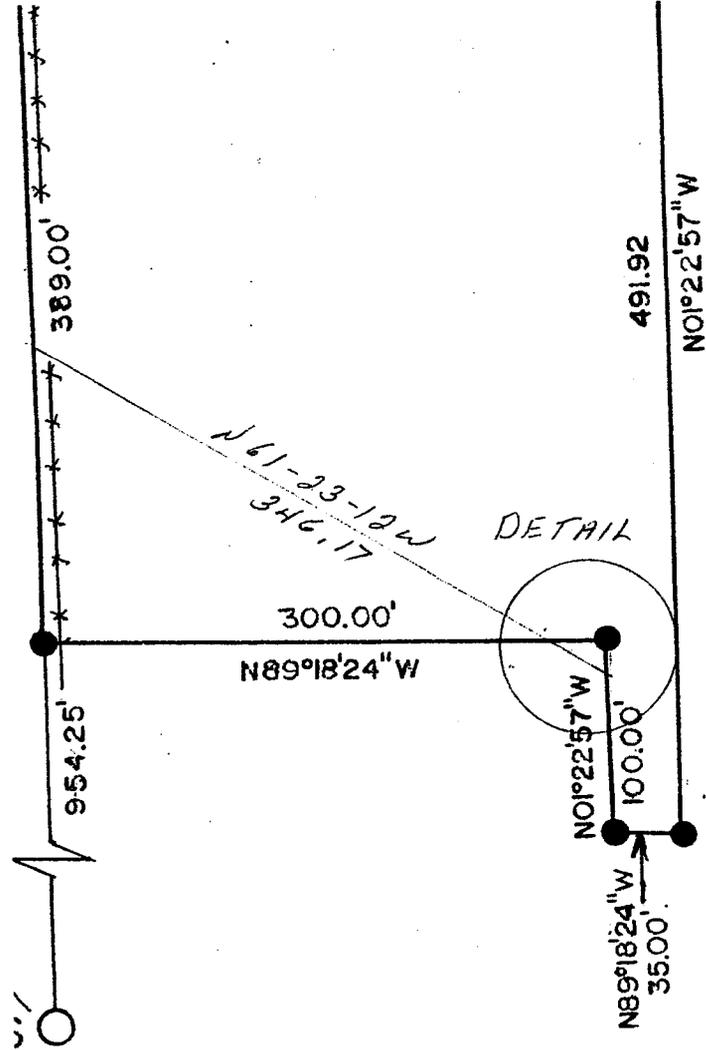

### LEGEND

- - Set Section Subdivision Corner:  
1 1/2" x 24" Gal. Iron Pipe
- - Set Parcel Corners 1/2" x 24"  
Re-bar/Plastic Cap
- x x x - Fence Line

SCALE: 1" = 100'

Bearing from MnDOT Survey between  
the N 1/4 and NE Section Corner.

N, 8.00'  
ert Outlet,

I:  
RLS #12261, a Registered Land Surveyor  
Minnesota, have reviewed the deeds and  
certified ambiguous calls and surveyed  
parcels. This plat drawing is a true  
representation of the lands surveyed and  
of my abilities.

M. E. Stefan      5/23/02  
S #12261              Date

*LD, JOHNSON*

