


CERTIFICATE OF SURVEY


PART OF THE NORTHEAST QUARTER OF THE SOUTHWEST QUARTER AND GOVERNMENT LOT 4,
SECTION 25, TOWNSHIP 141 NORTH, RANGE 31 WEST, CASS COUNTY, MINNESOTA

FOR: DONALD PATTERSON
HC 75, BOX 817
HACKENSACK, MN. 55126

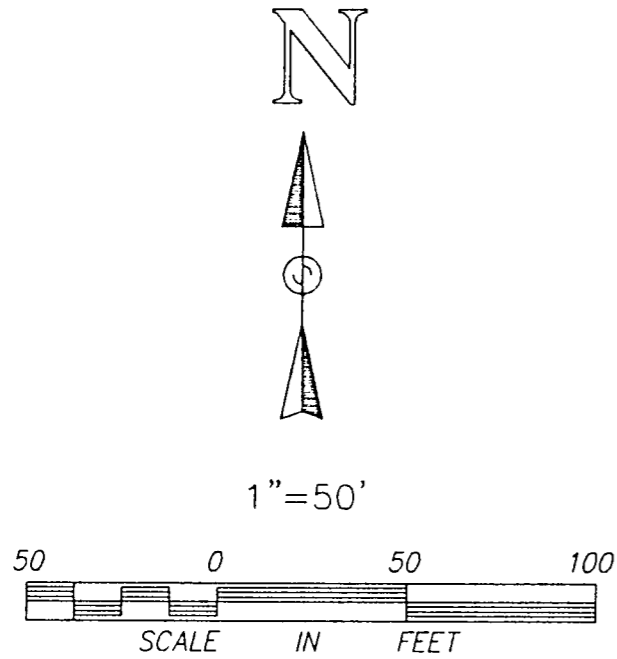

- DENOTES FOUND IRON MONUMENT
- DENOTES IRON MONUMENT SET MARKED BY REGISTRATION NO. 21367

ORIENTATION OF THIS BEARING SYSTEM IS BASED ON THE NORTH LINE OF NE 1\4-SW 1\4 AND ASSUMED TO BEAR N 89°39'01" E.

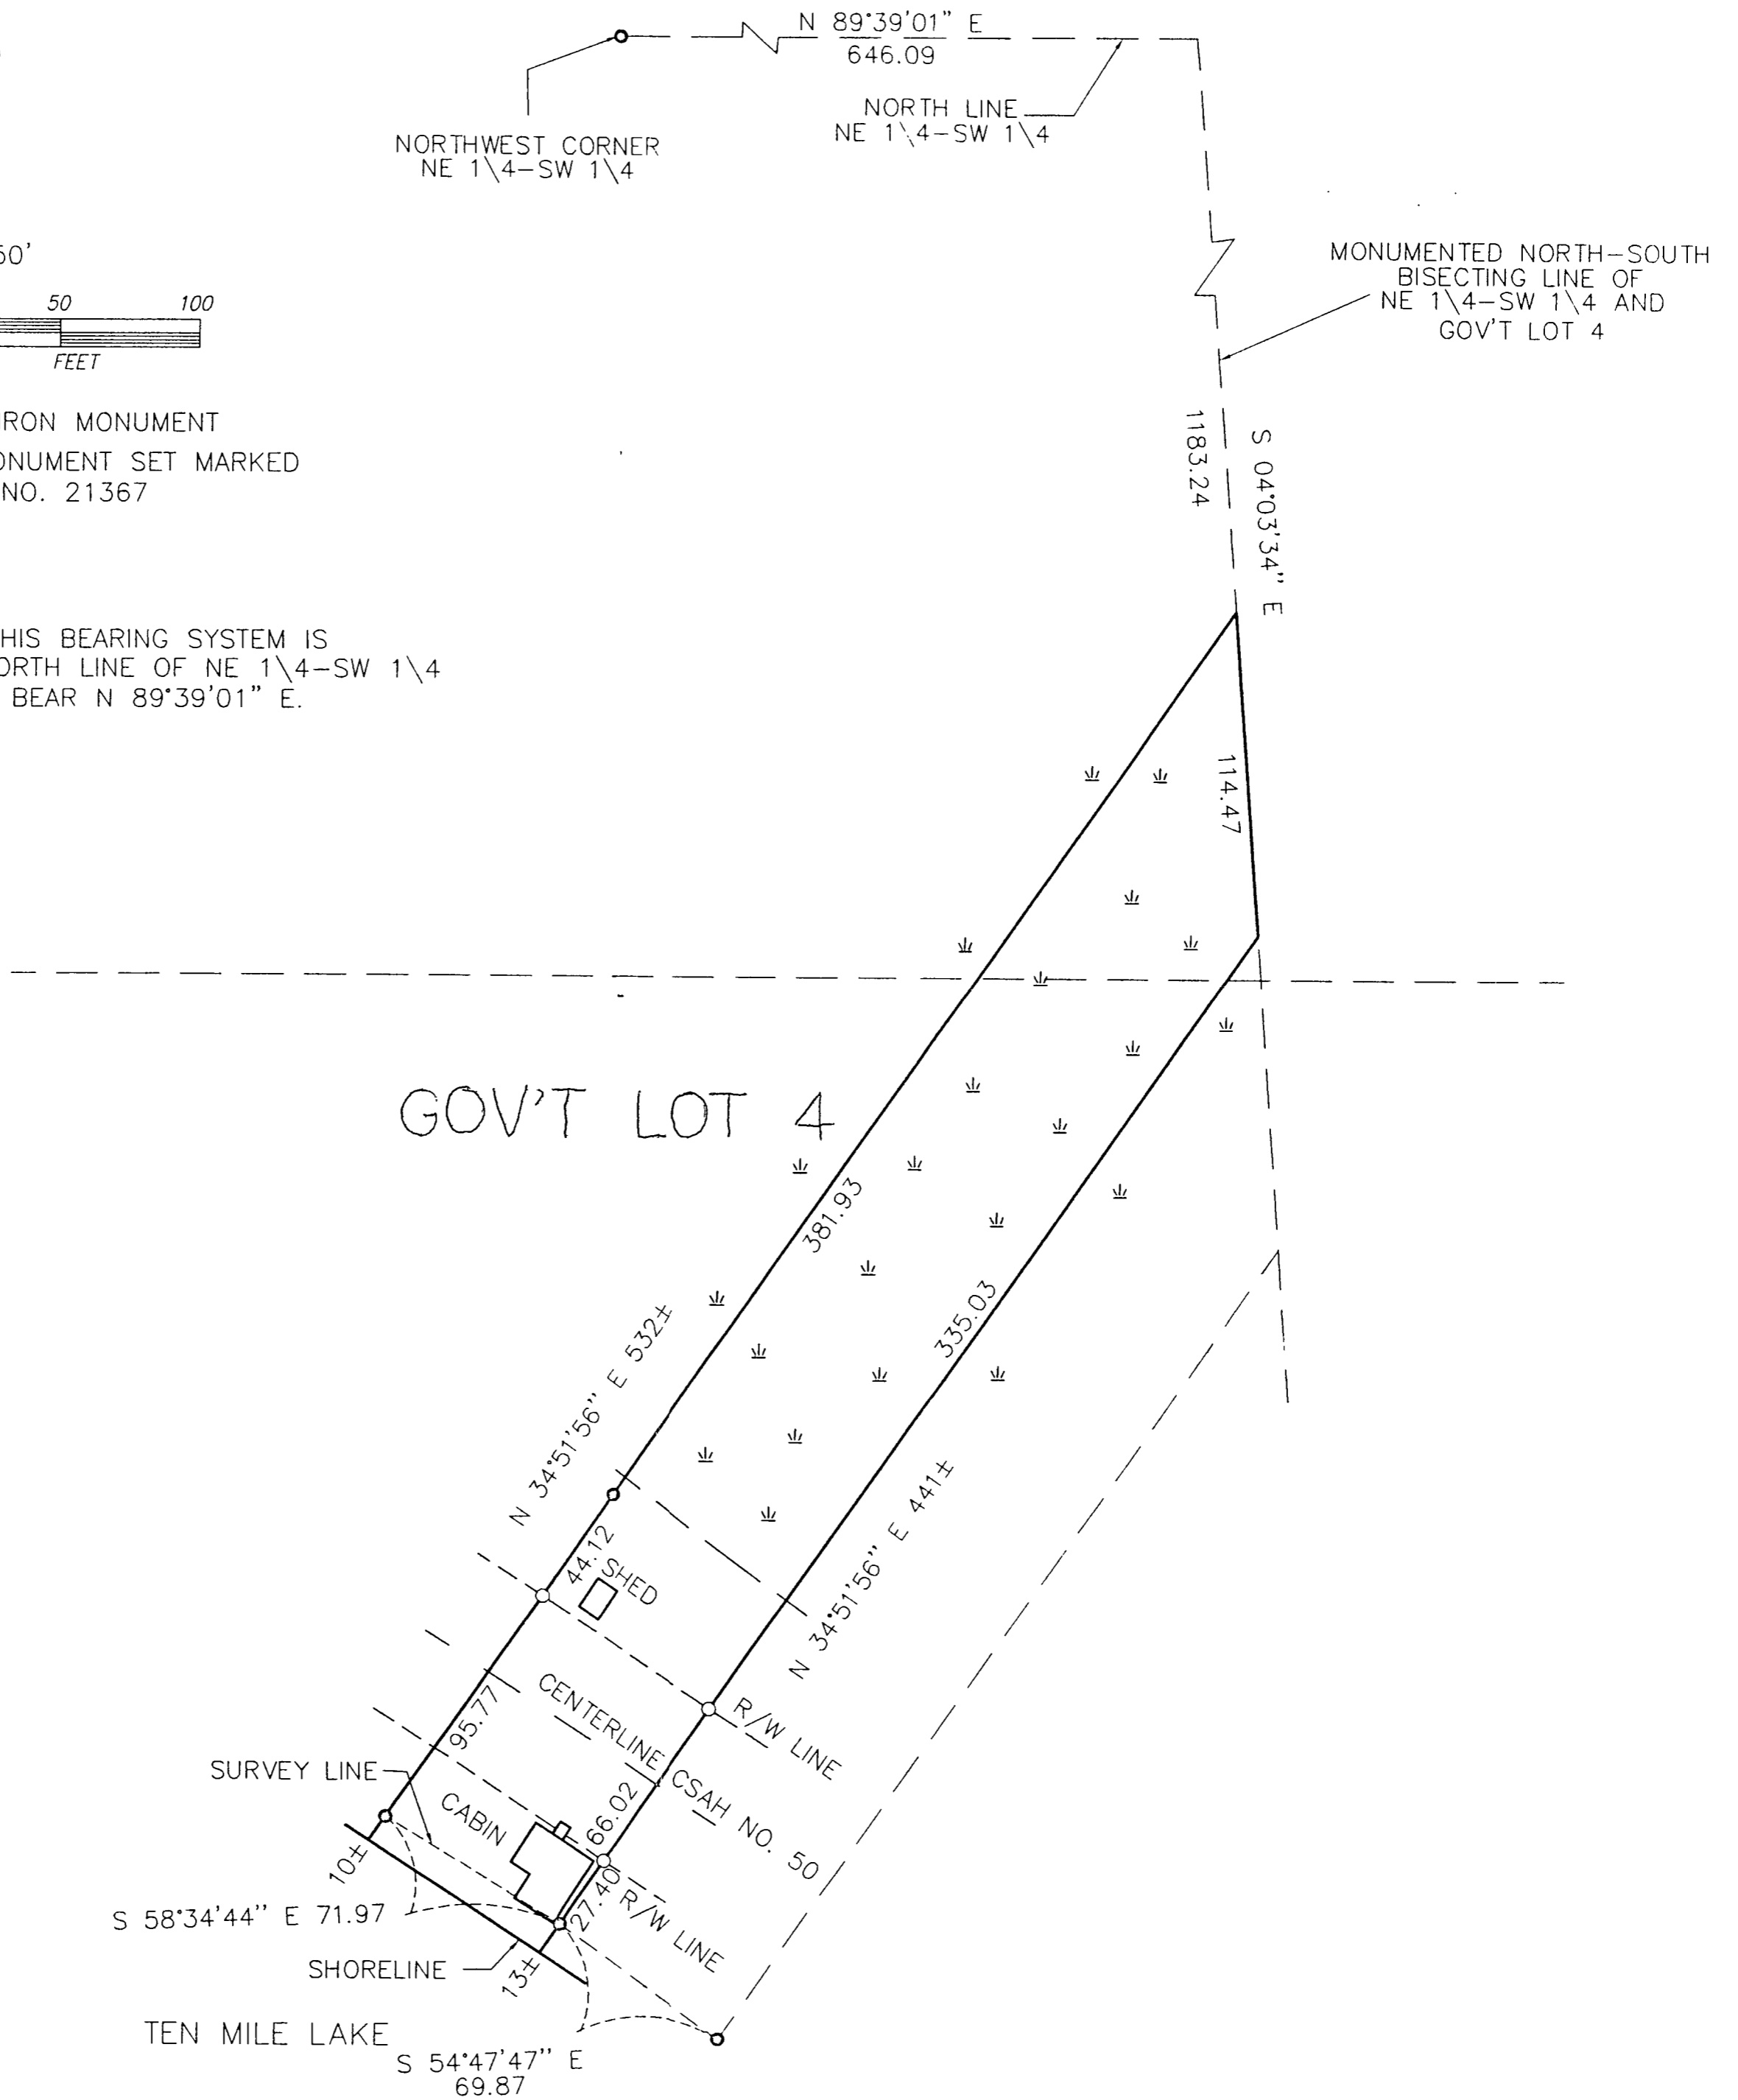

GOV'T LOT 4

I HEREBY CERTIFY THAT THIS SURVEY PLAN, SPECIFICATION OR REPORT WAS PREPARED BY ME OR UNDER MY DIRECT SUPERVISION AND THAT I AM A DULY LICENSED ENGINEER OR LAND SURVEYOR UNDER THE LAWS OF THE STATE OF MINNESOTA.
Debra M. Walker
DATE: 9/29/98 LIC. NO. 21367

LANDECKER & ASSOCIATES INC.
WALKER, MN. 56484
PHONE 218-547-1296
PLANNING ENGINEERING SURVEYING

PROG. NO. TFP	DATE 9/29/98	REVISIONS	COMPUTER SIC294
CHECKED BY TFP	SCALE 1"=50'		BOOK 143 PG. 31
DRAWN BY DNG	HORIZ. VERT. NONE		FILE NO. W58294
			SHEET 1 OF 1