


PLAT OF SURVEY

PART OF GOV'T. LOTS 3 and 4, SEC. 2, T. 141 N., R. 31 W.
PART OF GOV'T. LOT 8, SEC. 1, T. 141 N., R. 31 W.

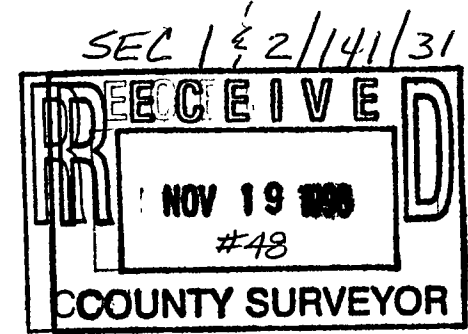

REVISED NOV. 6, 1998 TO
SHOW HOUSE TRACT


Terry L. Freeman
TERRY L. FREEMAN

DATE 11/6/98 LIC. NO. 21367

REVISED MARCH 16, 1994 TO SHOW
FLOWERS TRACTS
(SEE SEPARATE SHEETS 1-3 FOR
DESCRIPTIONS)

Terry L. Freeman
TERRY L. FREEMAN

DATE 3/16/94 LIC. NO. 21367

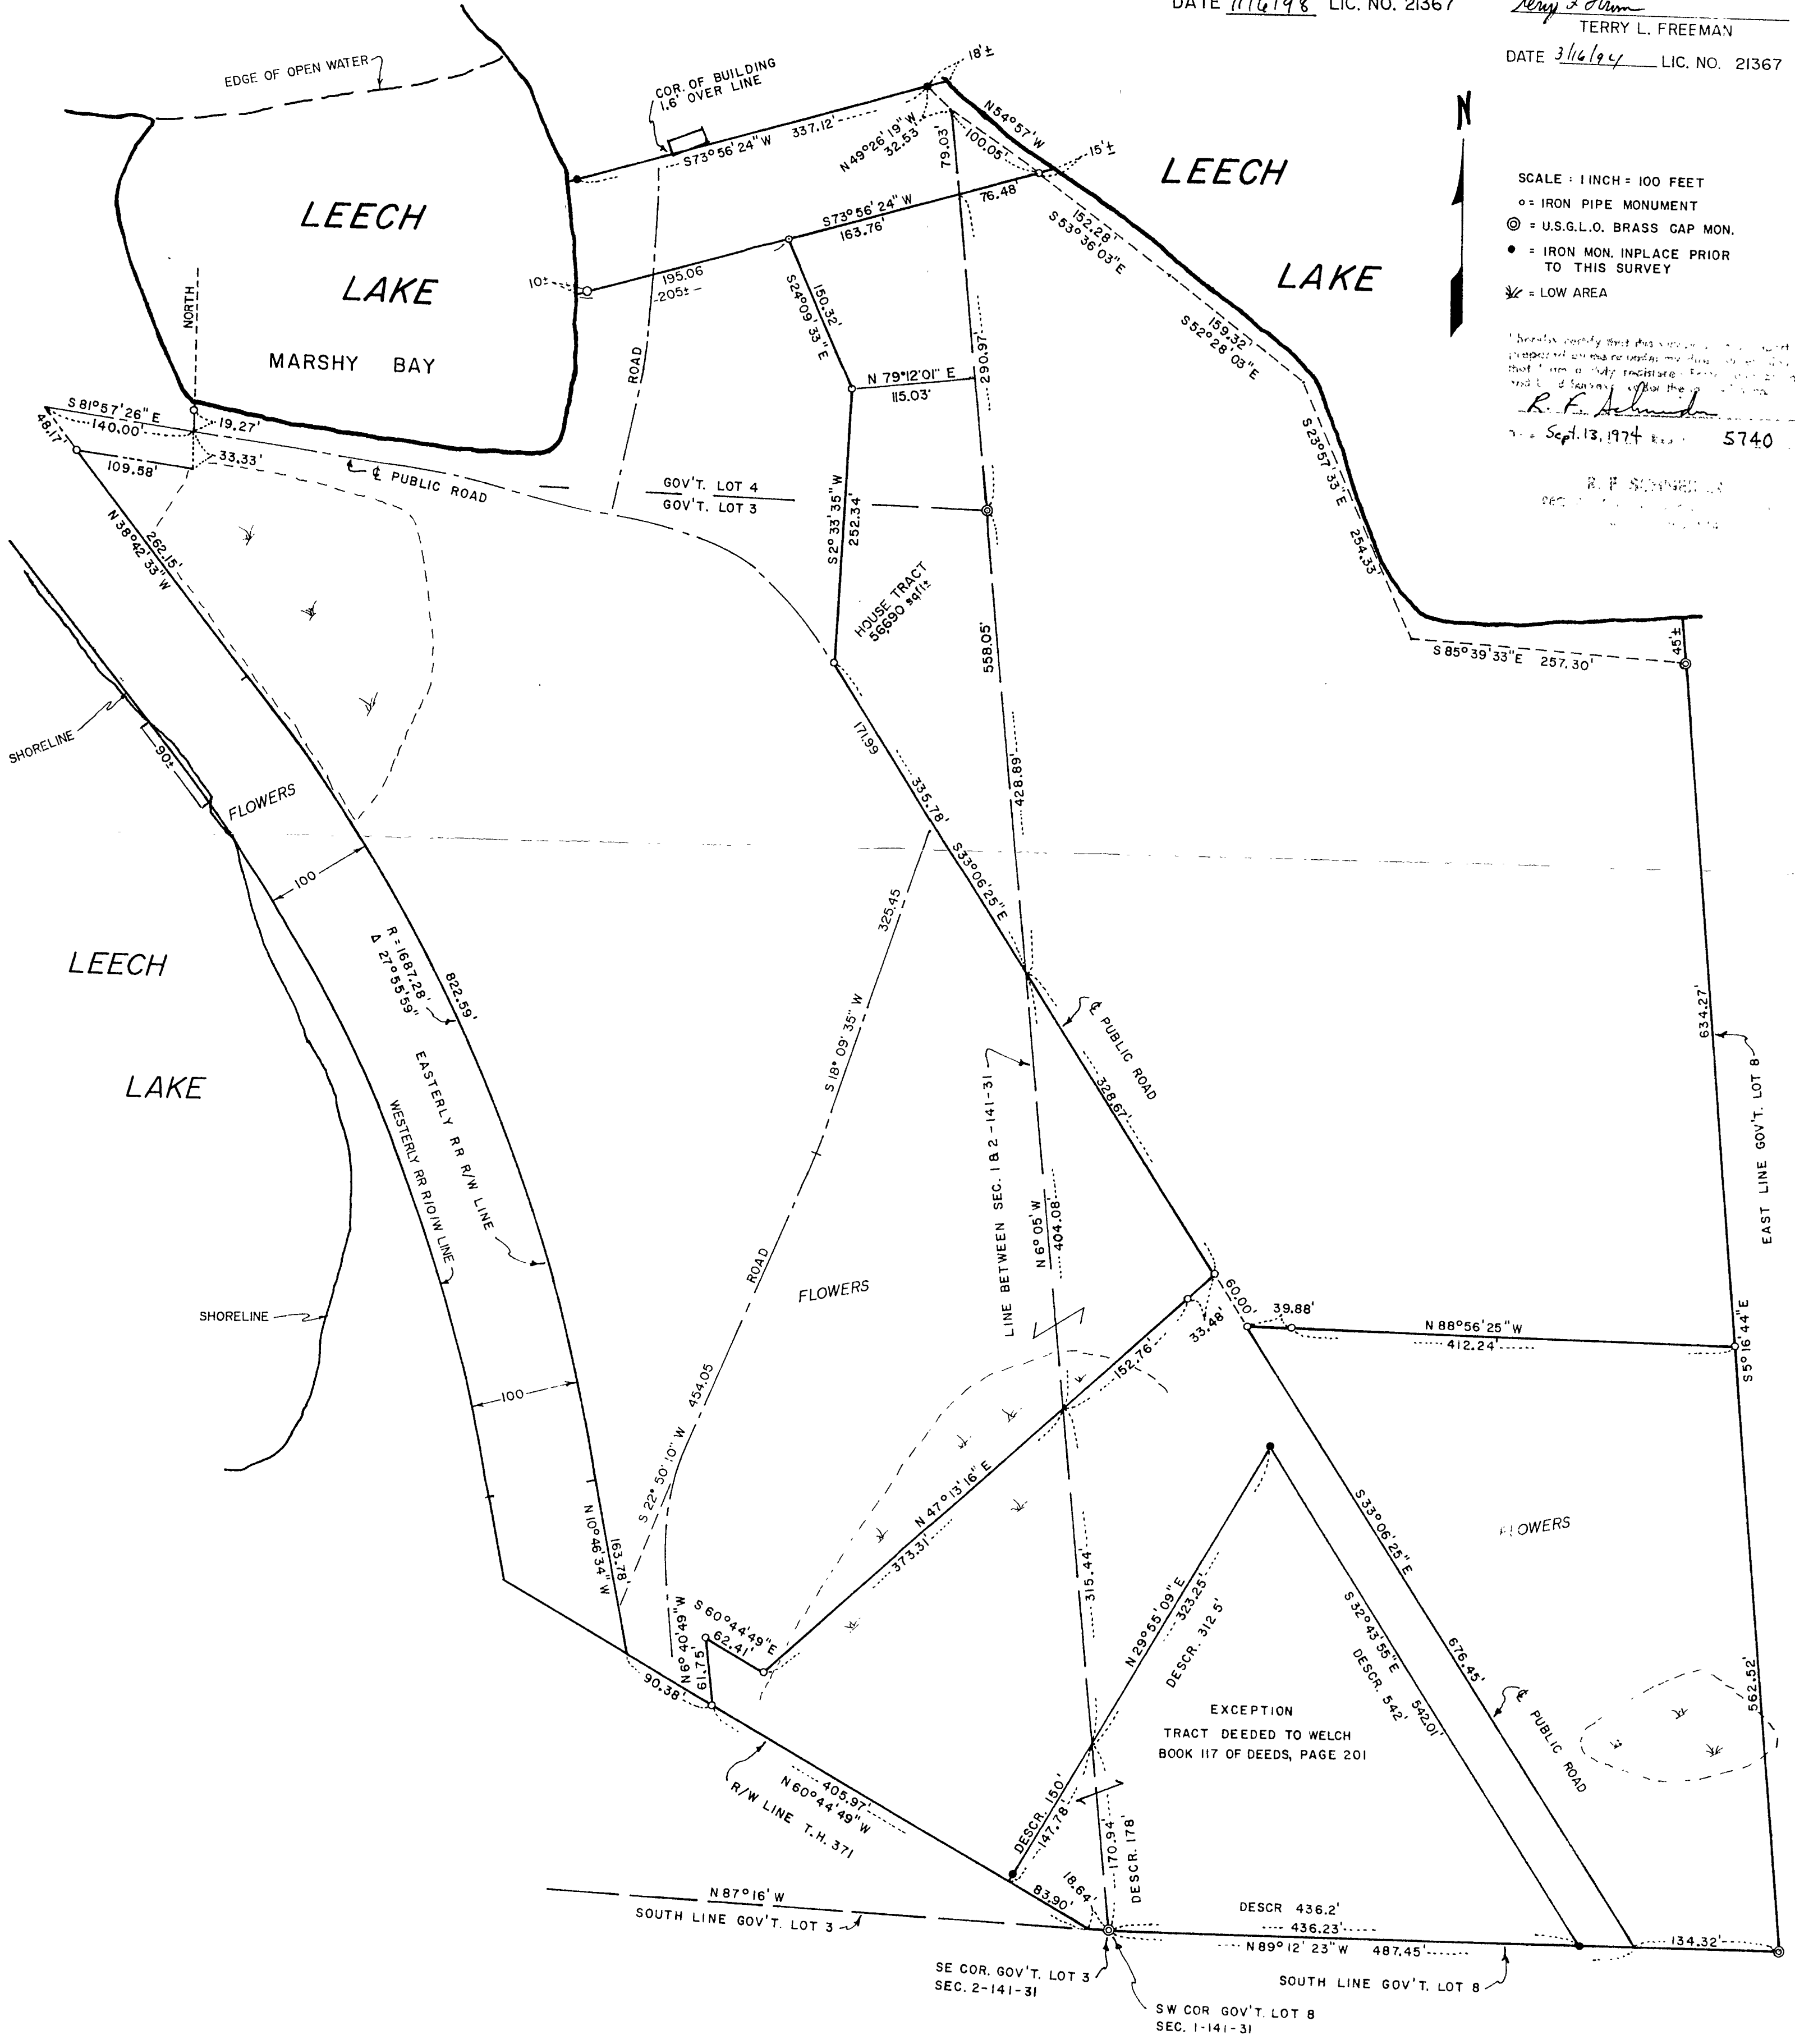

SCALE: 1 INCH = 100 FEET
 ○ = IRON PIPE MONUMENT
 ⊙ = U.S.G.L.O. BRASS CAP MON.
 ● = IRON MON. IN PLACE PRIOR TO THIS SURVEY
 ✖ = LOW AREA

R. F. Schmitt
Sept. 13, 1974 5740

R. F. SCHMITT
COUNTY SURVEYOR