

CERTIFICATE OF SURVEY


BLOCKS 4 & 6, PARKSIDE ADDITION WALKER, CASS COUNTY, MINNESOTA

For: *Liza Vogt*
 13035 Jonquil Lane
 Dayton, MN. 55327


N



1"=40'

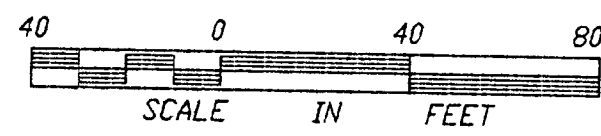

- DENOTES FOUND IRON MONUMENT
- DENOTES IRON MONUMENT SET MARKED BY REGISTRATION NO. 21367

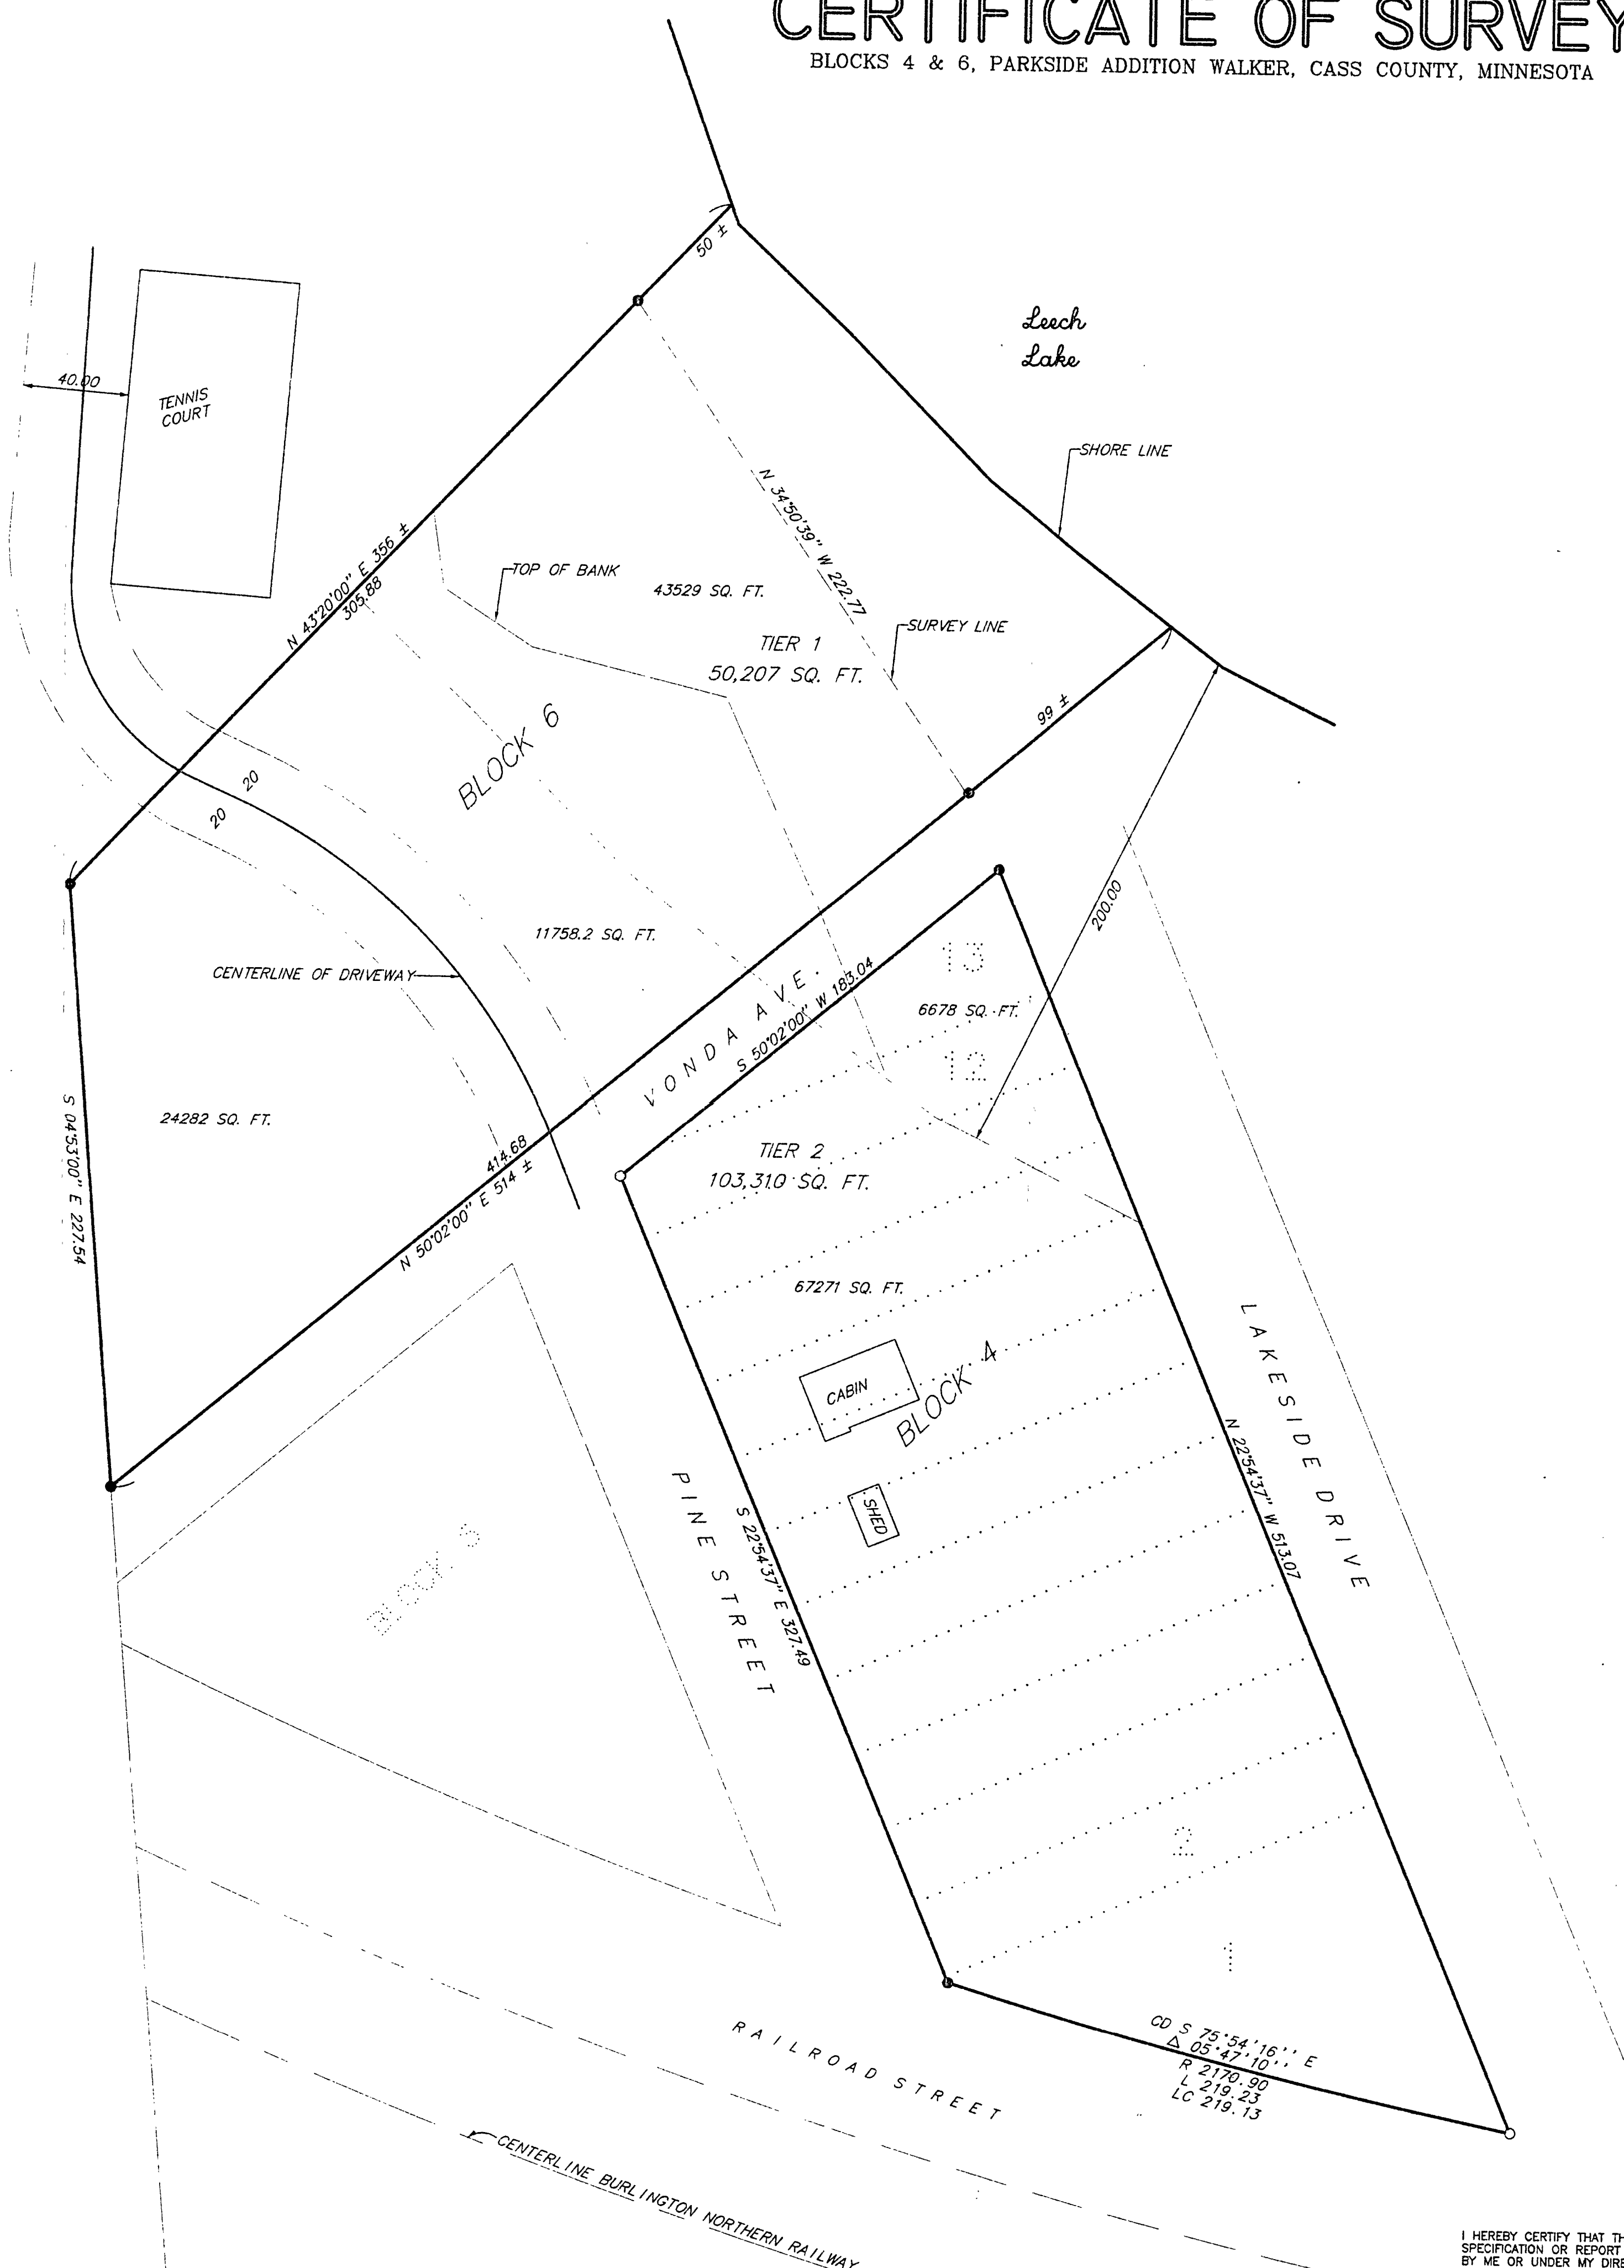

RECEIVED
 DEC 15 1998
 COUNTY SURVEYOR

RECEIVED
 DEC 15 1998
 #62
 COUNTY SURVEYOR

I HEREBY CERTIFY THAT THIS SURVEY, PLAN, SPECIFICATION OR REPORT WAS PREPARED BY ME OR UNDER MY DIRECT SUPERVISION AND THAT I AM A DULY LICENSED ENGINEER OR LAND SURVEYOR UNDER THE LAWS OF THE STATE OF MINNESOTA.
Devin J. Gilman
 DATE 3/10/97 LIC. NO. 21367

LANDECKER & ASSOCIATES INC.
 WALKER, MN. 56484
 PHONE 218-547-1296
 PLANNING ENGINEERING SURVEYING

| PROJ. NGR. | DATE | REVISIONS | COMPUTER |
|------------|--------------|-----------|-----------------|
| TLF | 3/10/97 | | 96271 |
| CHECKED BY | SCALE | | BOOK 130 PG. 22 |
| DRAWN BY | HERZ. 1"=40' | | FILE NO. V96271 |
| DATE | | | |