


LAND DESCRIPTION
GILBERT R. AND LOIS C. SABIN

Southwest Quarter of the Northwest Quarter (SW 1/4 NW 1/4); Northwest Quarter of the Southwest Quarter (NW 1/4 SW 1/4), Section Eleven (11), Township One Hundred Thirty-nine (139), Range Twenty-six, (26)


and

Southwest Quarter of the Northeast Quarter (SW 1/4 NE 1/4); Northeast Quarter of the Southeast Quarter (NE 1/4 SE 1/4), Southeast Quarter of the Northeast Quarter (SE 1/4 NE 1/4), except that part of the South 520 feet lying West of Minnesota Trunk Highway No. 6, all in Section Ten (10), Township One Hundred Thirty-nine (139), Range Twenty-six (26).

Recorded May 31, 1968
Doc No. 189233
Microfilm

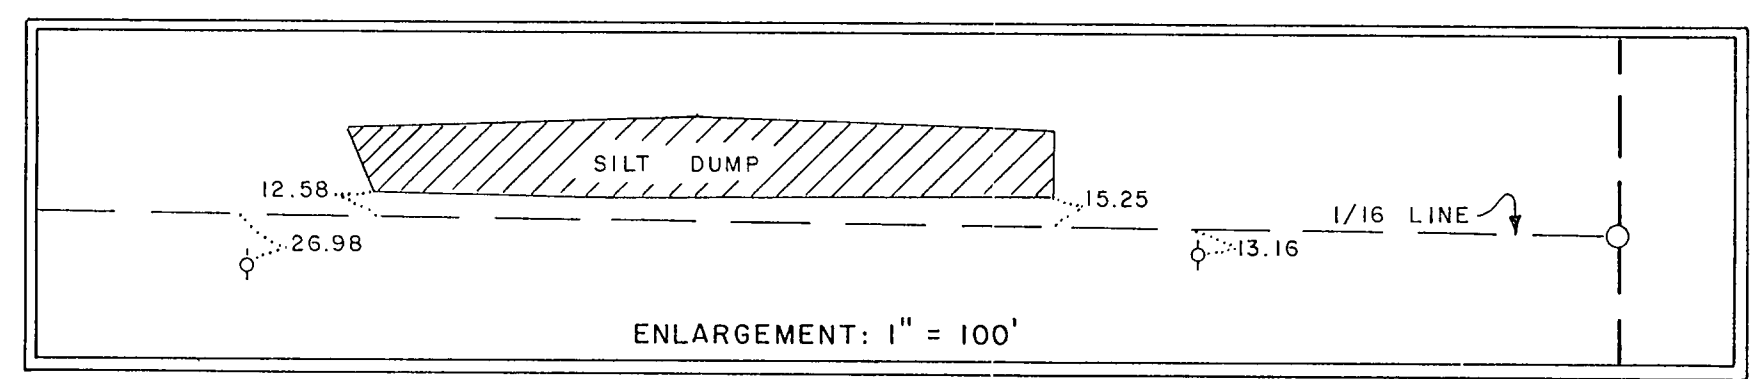

ORIENTATION OF THIS BEARING SYSTEM IS BASED ON MINN. D.O.T. ALIGNMENT OF MINN. HWY 6

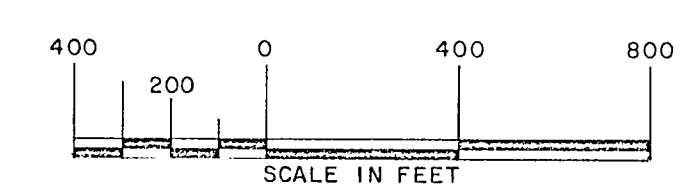

- IRON PIPE FOUND
- ⊠ COUNTY SURVEY MARKER FOUND
- ⊞ DNR SURVEY MARKER SET
- DNR PROPERTY MONUMENT SET
- ⊙ NAIL & D.N.R. DISC

I hereby certify that this survey, plan, or report was prepared by me or under my direct supervision and that I am a duly Registered Land Surveyor under the laws of the State of Minnesota.
J. D. Walker
Date 3-20-89 Reg. No. 16098

MINNESOTA DEPARTMENT OF NATURAL RESOURCES					
BUREAU OF ENGINEERING			DIVISION OF GAME AND FISH		
Designed	D. A. ERNST		PROPERTY MAP		
Survey Jan-April 88	Checked 3/2/89		SPIRE VALLEY HATCHERY		
D. J. HAGQUIST	J. D. WALKER				
Date	20 Mar 89	By	<i>Jim W. Peterson</i>	Sec	10
Reference Drawings		Revision	Asst. Administrator	Depr Code	1 139 N 26 W
				Reg	F 88 - 8
				Sheet	137
				File	F - 761

