



# CERTIFICATE OF SURVEY

PARTS OF THE SOUTHWEST QUARTER OF THE NORTHWEST QUARTER  
AND GOVERNMENT LOT 4, SECTION 2,  
TOWNSHIP 141 NORTH, RANGE 26 WEST,  
CASS COUNTY, MINNESOTA

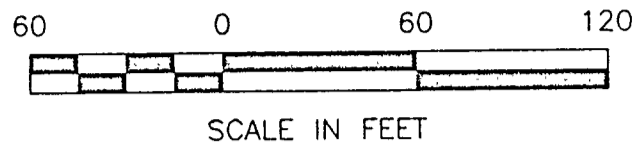

- DENOTES MONUMENT FOUND
- DENOTES IRON MONUMENT SET MARKED BY LICENSE NO. 17008

ORIENTATION OF THIS BEARING SYSTEM IS BASED ON THE WEST LINE OF THE NORTHWEST QUARTER TO HAVE AN ASSUMED BEARING OF NORTH-SOUTH.

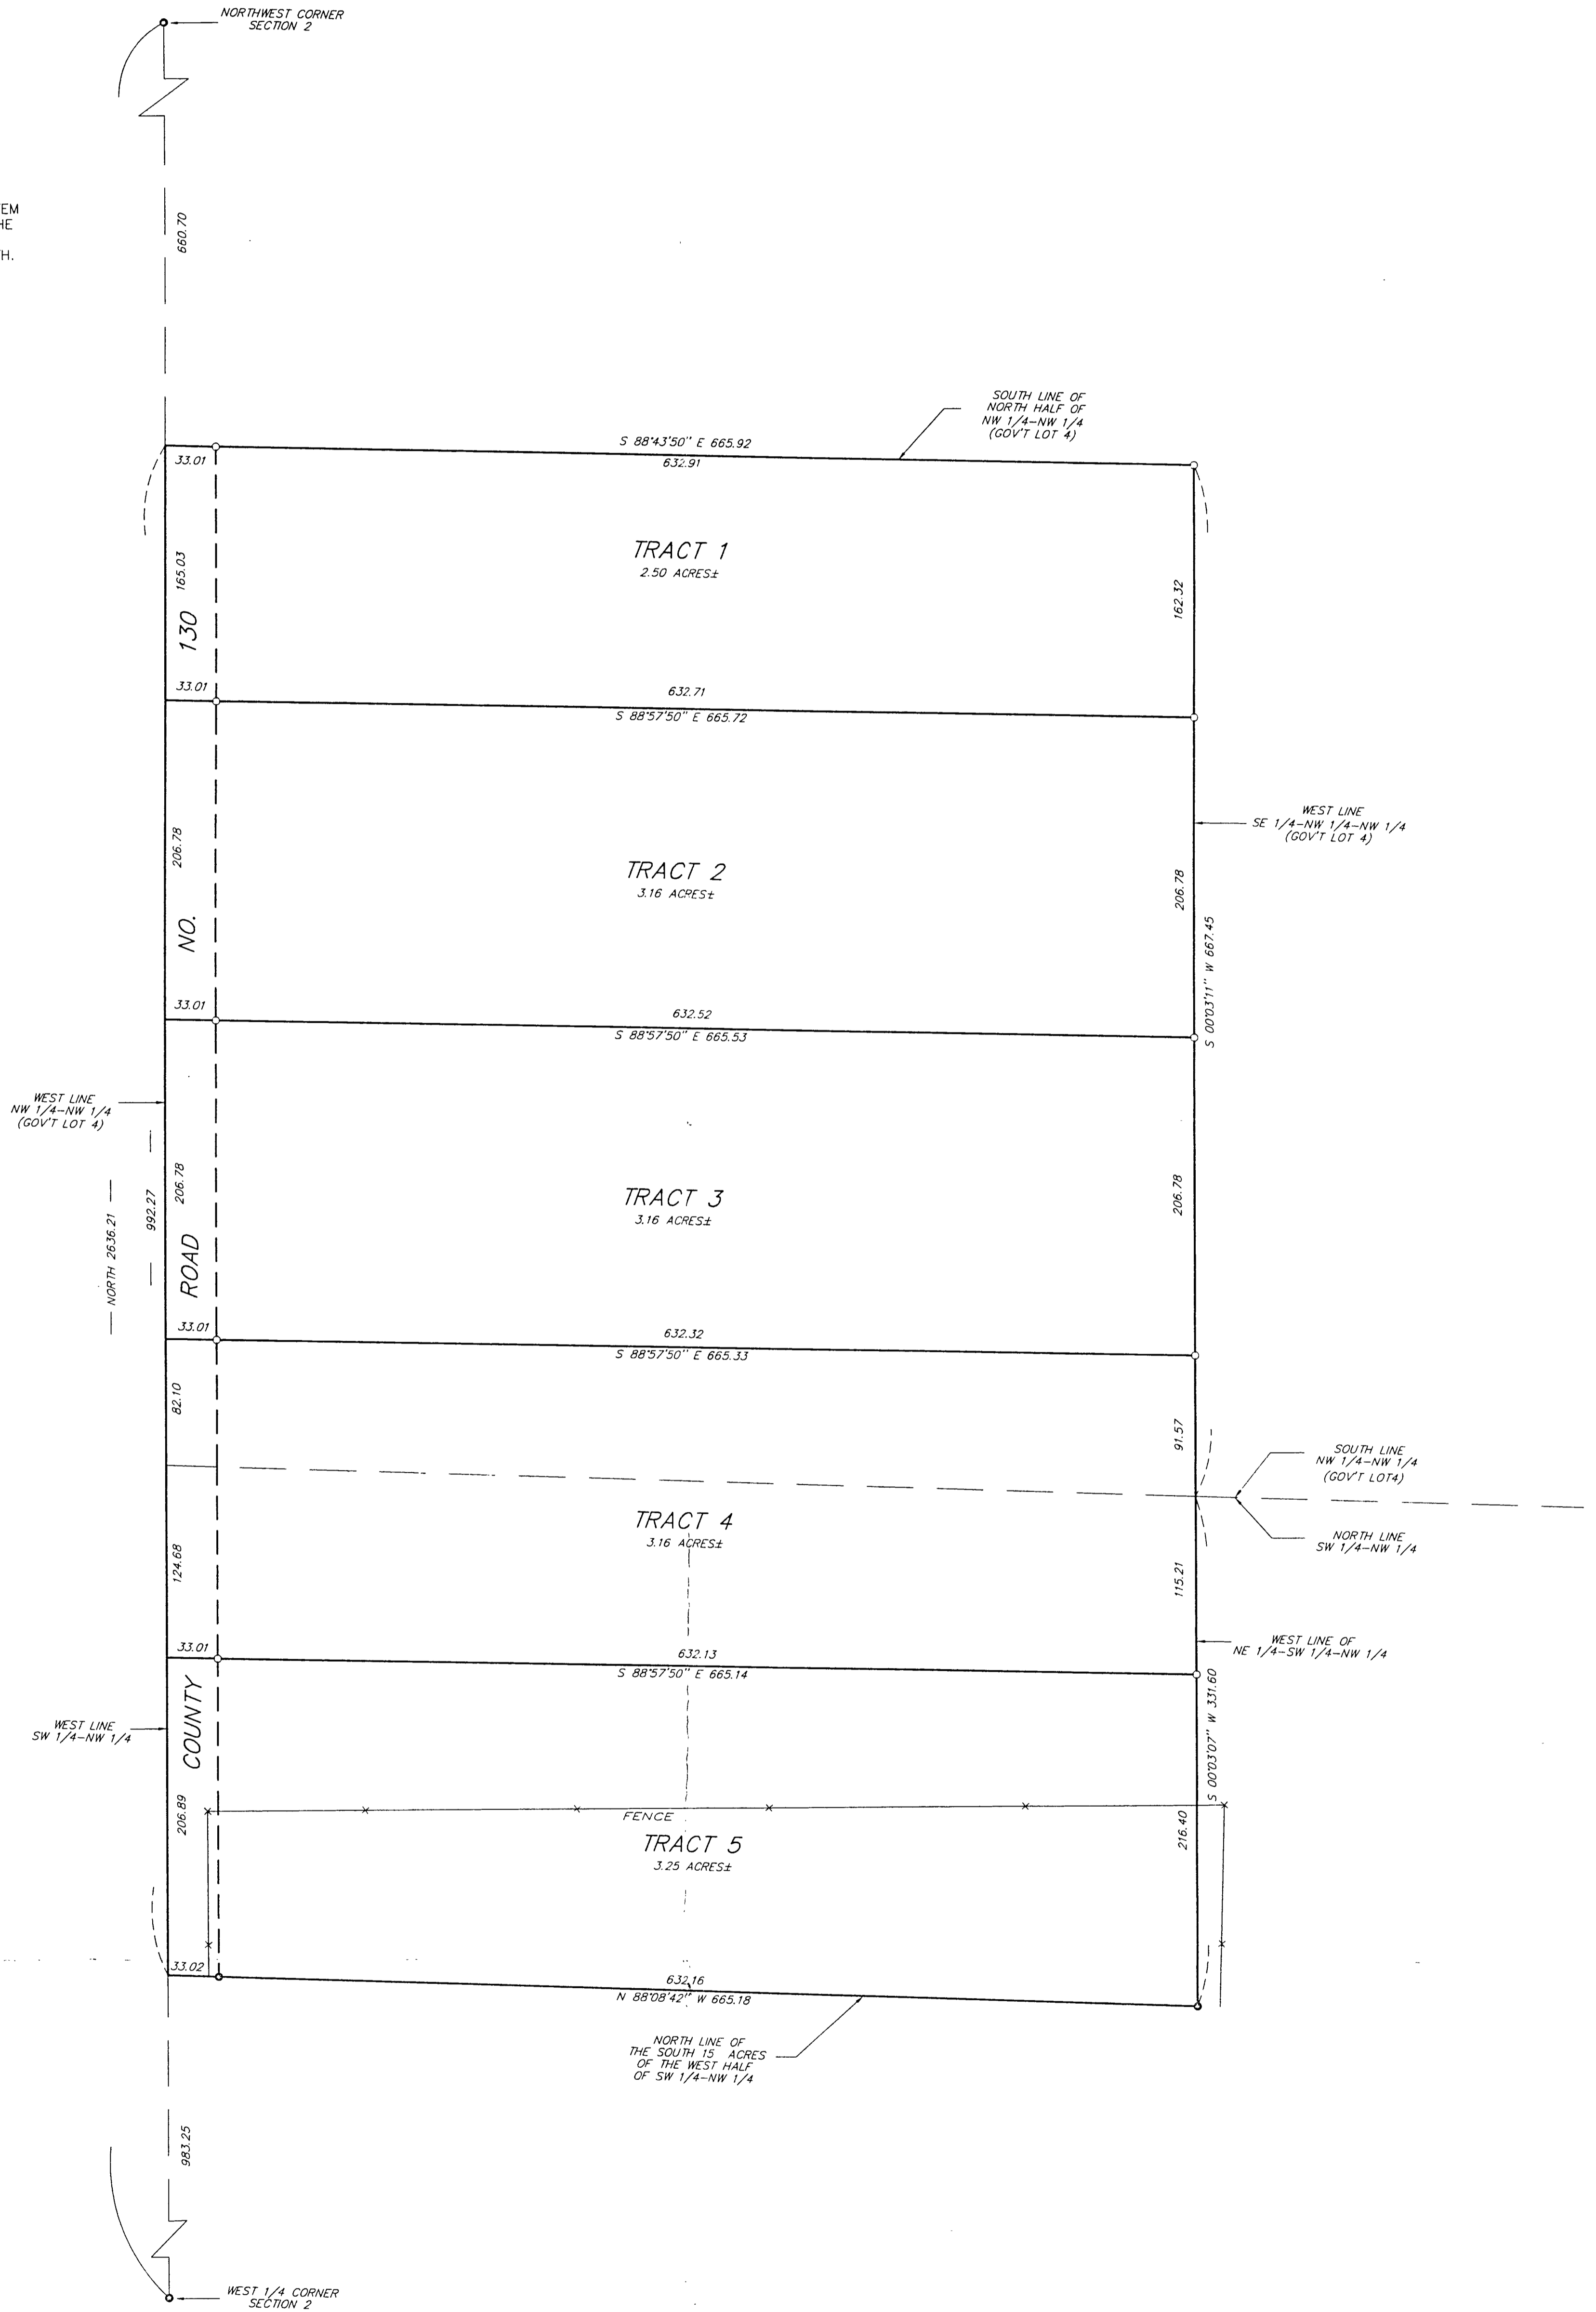

SHEET 1 OF 1	CERTIFICATE OF SURVEY		PROJ. MGR. TLF	COMPUTER: 992072	DATE: 6/30/99	REVISIONS		I HEREBY CERTIFY THAT THIS SURVEY, PLAN, SPECIFICATION OR REPORT WAS PREPARED BY ME OR UNDER MY DIRECT SUPERVISION AND THAT I AM A DULY LICENSED ENGINEER OR LAND SURVEYOR UNDER THE LAWS OF THE STATE OF MINNESOTA.  DATE <u>6/30/99</u> LIC. NO. <u>21367</u>	 <b>Landecker &amp; Associates, Inc.</b> Engineering · Surveying · Planning Walker, MN 56484 Phone: 218-547-1296 Fax: 218-547-2272	
	DALE ZORMAN 7048 64TH AVE. NE REMER, MN. 56672		CHECKED BY:	FIELD BOOK: BOOK 150 PG. 33	SCALE: HORZ. 1"=60'	DATE	DESCRIPTION			BY
			TLF	FILE NO:	HORZ. 1"=60'					
			DRAWN BY:	FILE NO:	VEPT. NONE					
			DRG	W992072						