


PLAT OF SURVEY

N. 300' OF GOV'T. LOT 1, SEC. 34, T. 142 N., R. 31 W.

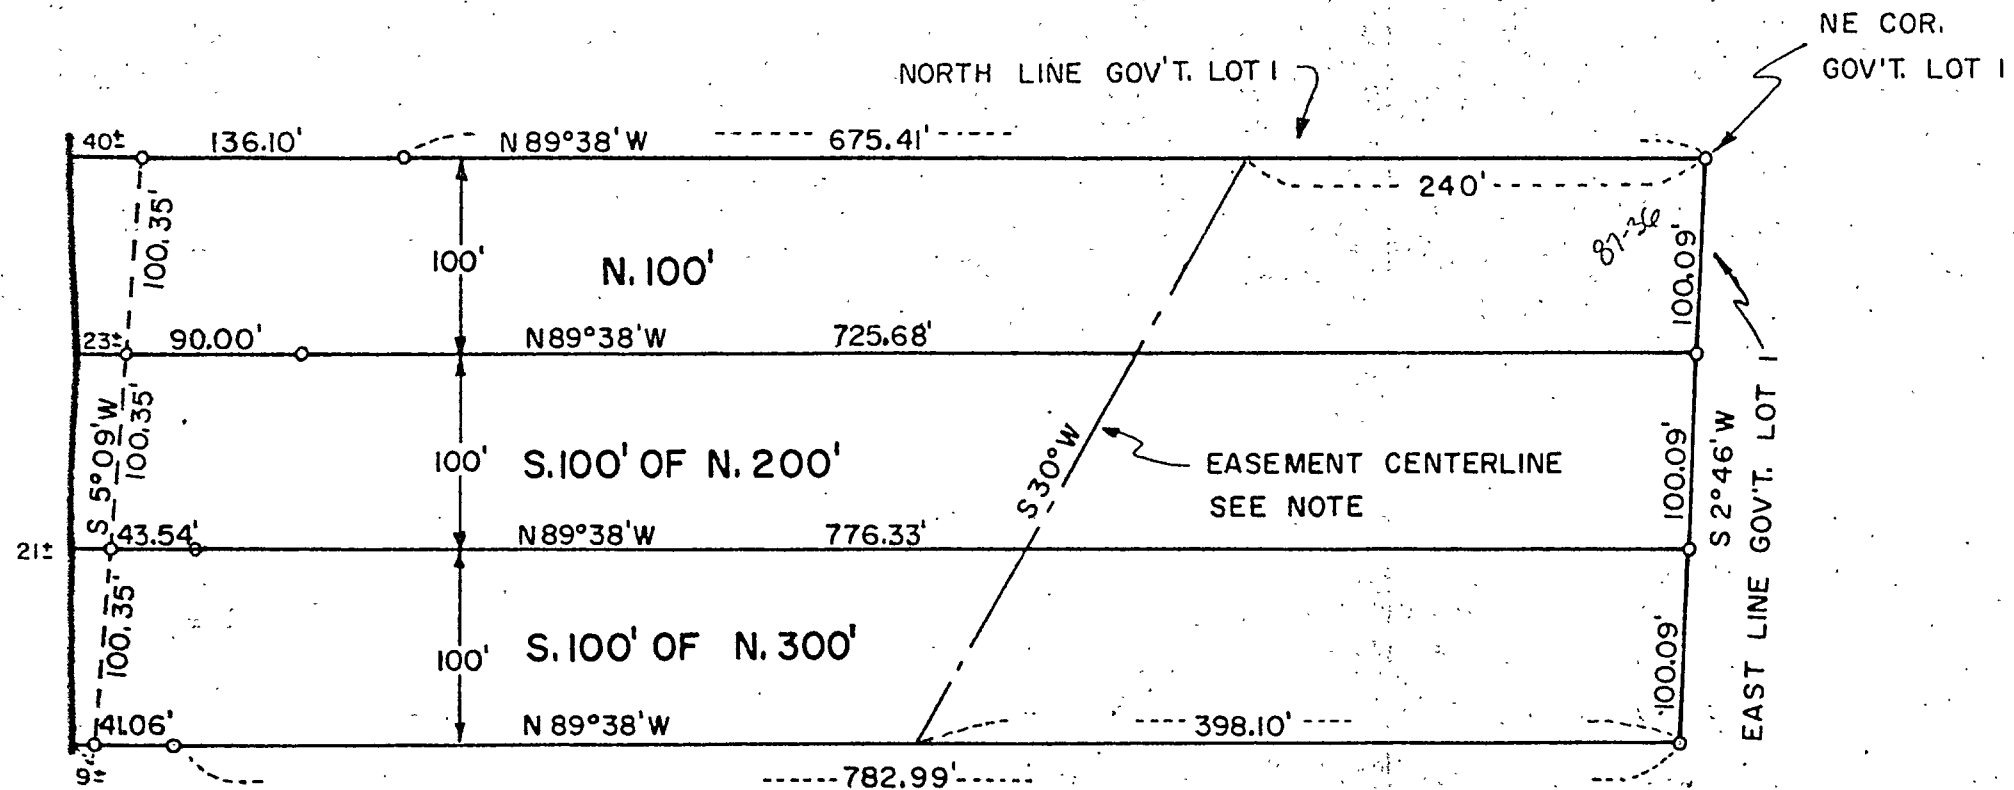

LONG LAKE



SCALE: 1 INCH = 100 FEET
 o = IRON PIPE MONUMENT

NOTE: DESCRIPTION OF EASEMENT CENTERLINE IN DEED TO SCHARFF, RECORDED IN BOOK 124 OF DEEDS, PAGE 157, IS IN ERROR.

I hereby certify that this survey, plan or report was prepared by me or under my direct supervision and that I am a duly registered Professional Engineer and Land Surveyor under the laws of Minn.

R. F. Schneider

Date Oct. 1967 Reg. No. 5740

R. F. SCHNEIDER
 REG. PROF. ENGR & LAND SURVEYOR
 MINN. REG. NO. 5740