


PART OF GOV'T. LOT 1, SEC. 21, T.142N., R.31W., CASS COUNTY, MN.

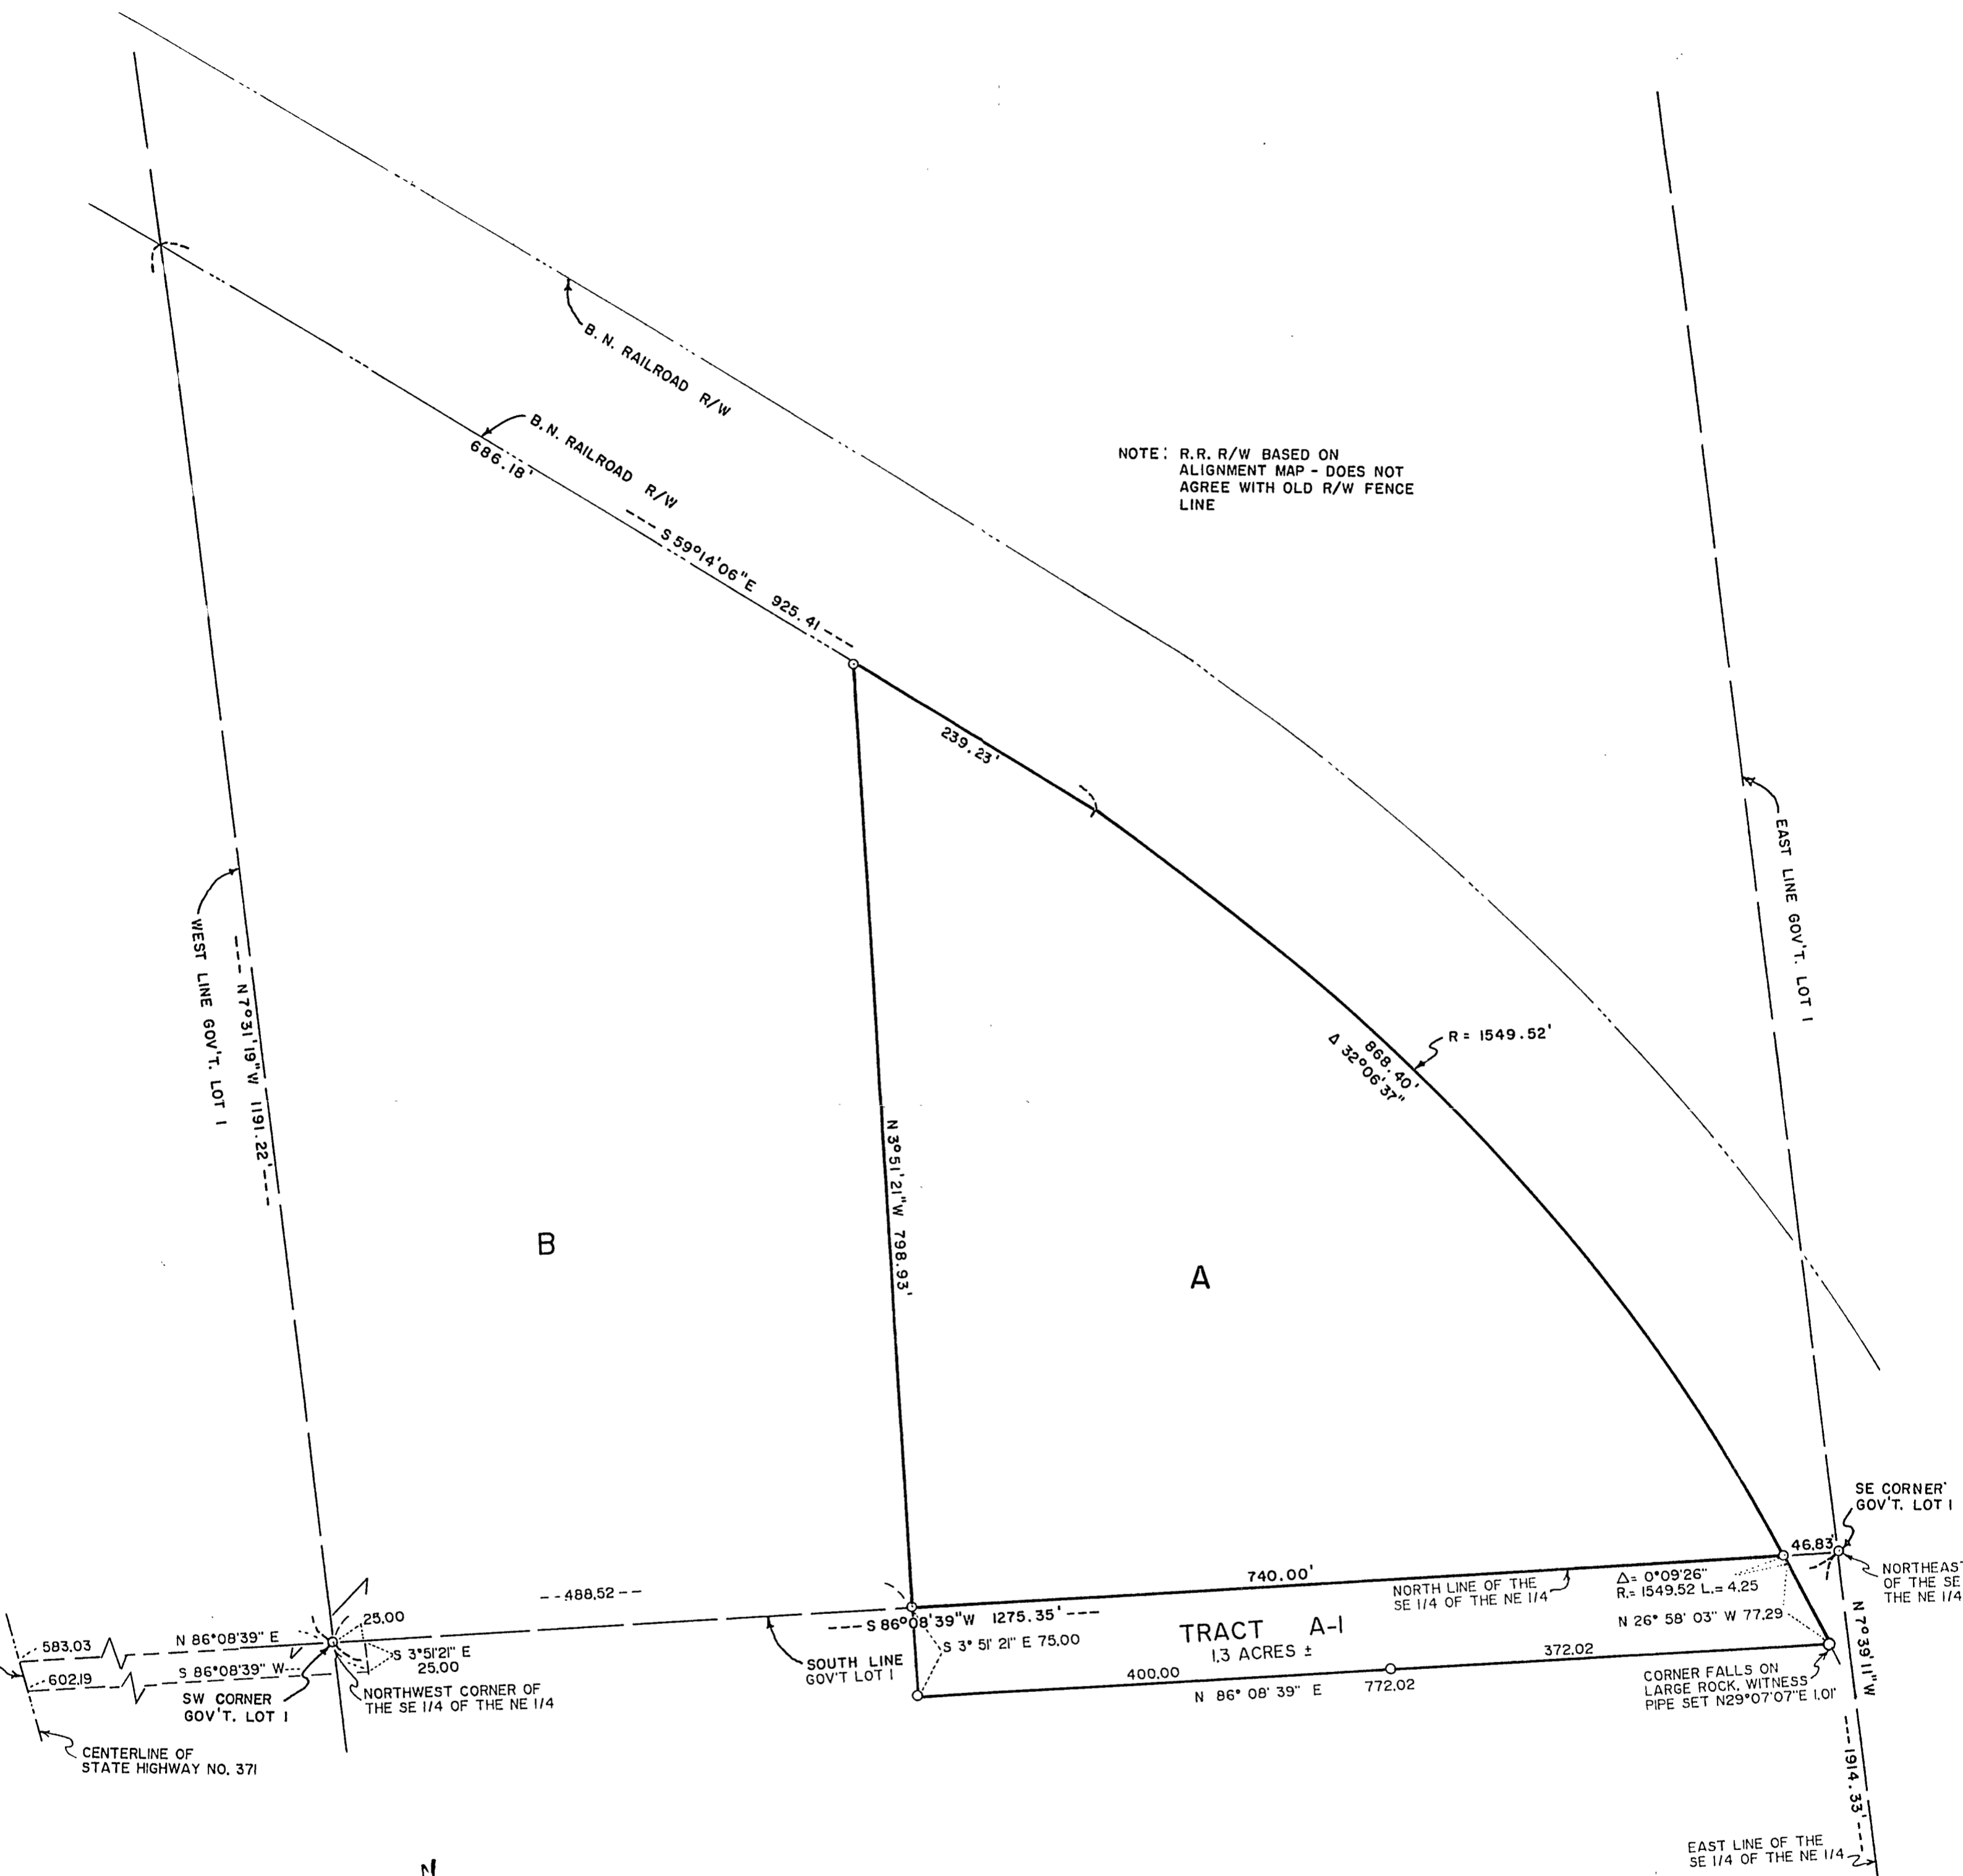

NOTE: R.R. R/W BASED ON ALIGNMENT MAP - DOES NOT AGREE WITH OLD R/W FENCE LINE



SCALE: 1 INCH = 100 FEET  
 ○ = IRON PIPE MONUMENT SET  
 ◯ = IRON MONUMENT IN PLACE  
 ORIENTATION OF THIS BEARING SYSTEM IS ASSUMED  
 NOTE: SEE SEPARATE SHEET FOR DESCRIPTION

REVISED OCTOBER 25, 1990 TO SHOW TRACT B AS DESCRIBED 3/31/87 BY GARY STEVENSON & ASSOC. INC.

*David S. Landecker*  
 DAVID S. LANDECKER

REVISED SEPTEMBER 28, 1990 TO SHOW TRACT A-I

*David S. Landecker*  
 DAVID S. LANDECKER

DATE 9-28-90 LIC. NO. 17008

I hereby certify that the report was prepared by me or under my supervision and that I am a duly Licensed Land Surveyor under the laws of the State of Minnesota.

*Gary A. Stevenson*  
 Date Jan. 25, 1985 Reg. No. 12684

ERNEST JARMAN