

W. J. "BILL" SPAIN Jr.

Registered Land Surveyor No. 2003

ORCHARD 5-5716

HACKENSACK, MINNESOTA


751-3502 *ATM*

PLAT OF SURVEY

PARTS OF GOV'T. LOT 7, SEC. 11
T. 141N. R. 31W. 5th PRIN. MER. MINN.

Scale = 1 inch = 100 Feet.
o Denotes iron monument.

Work
(Spurs RTH after)

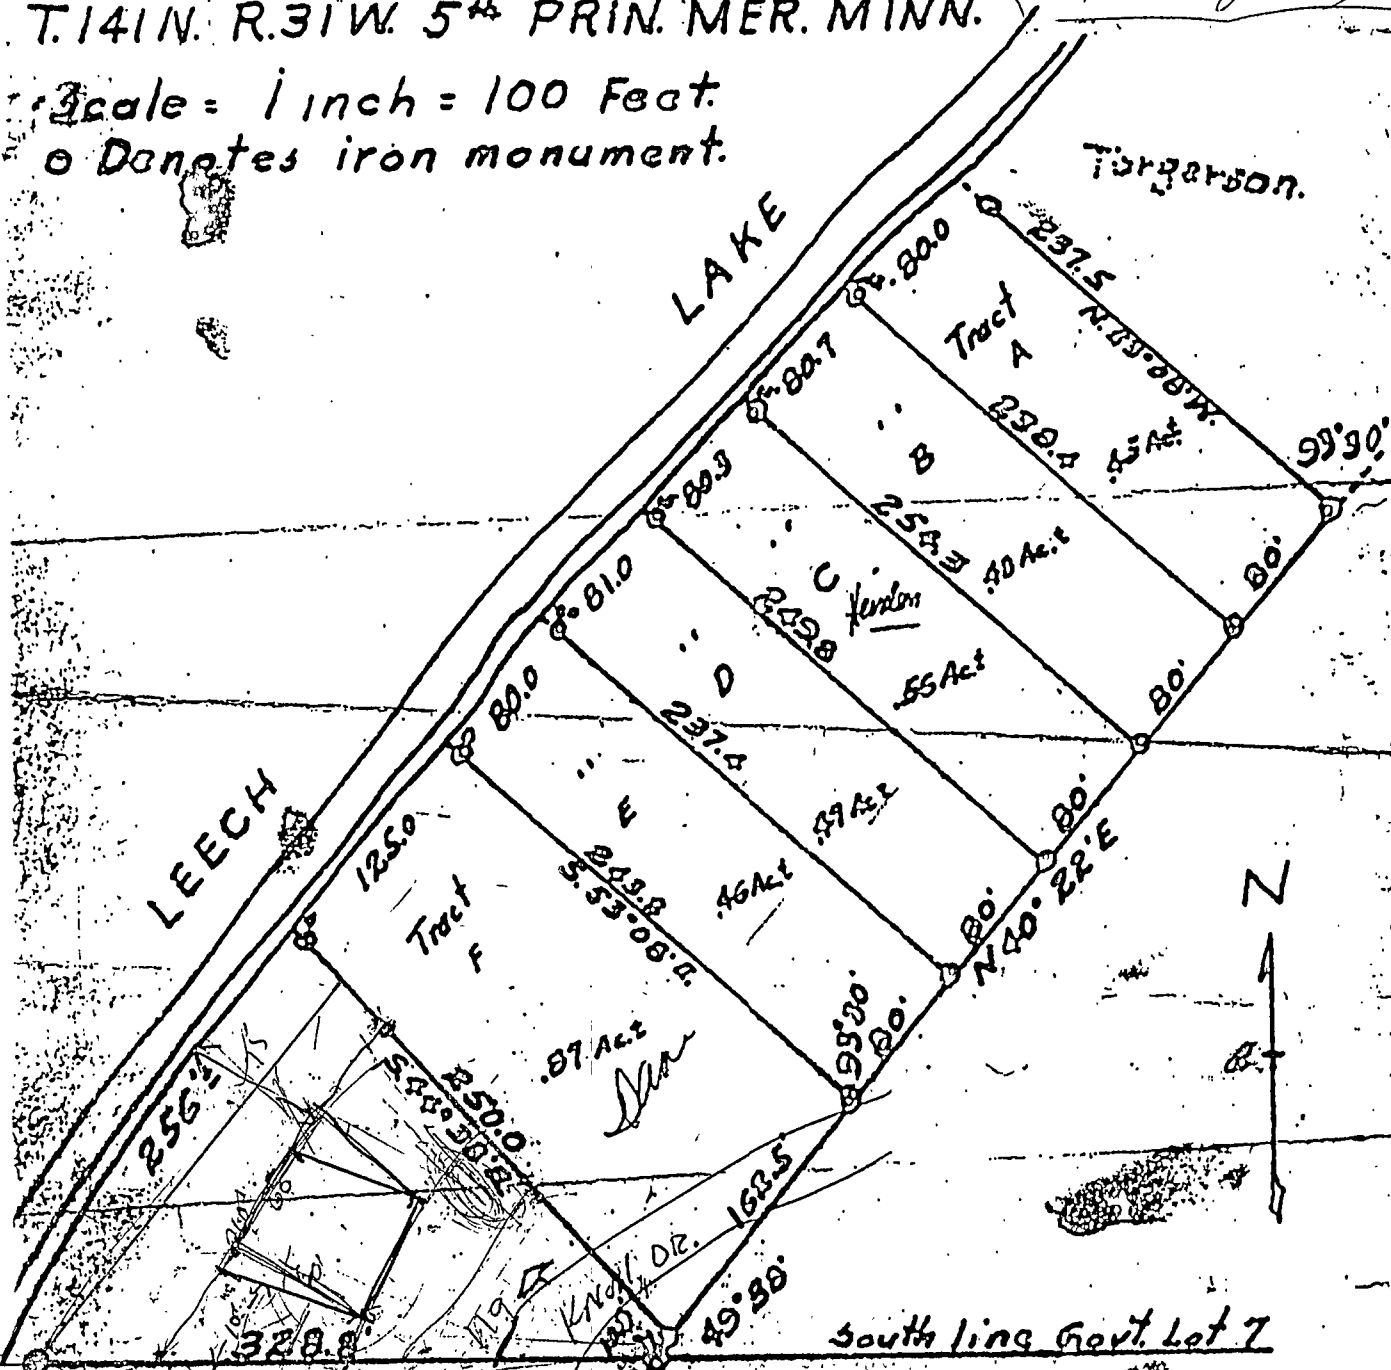

SW Cor. Gov't Lot 7

CERTIFICATE OF SURVEY

I hereby certify that this survey was made by me or under my direct supervision and that I am a duly registered land surveyor under the laws of the State of Minnesota.

W. J. Spain Jr.
Registered Surveyor

2003

Reg. No.


Date *18 July 1964*

W. J. "BILL" SPAIN Jr.
 Registered Land Surveyor No. 2003
 ORCHARD 5-5716 HACKENSACK, MINNESOTA

PLAT OF SURVEY

PARTS OF GOV'T. LOT 7 SEC. 11
 T. 14 N. R. 31 W. 5th PRIN. MER. MINN.

Scale = 1 inch = 100 Feet
 o Denotes iron monument.

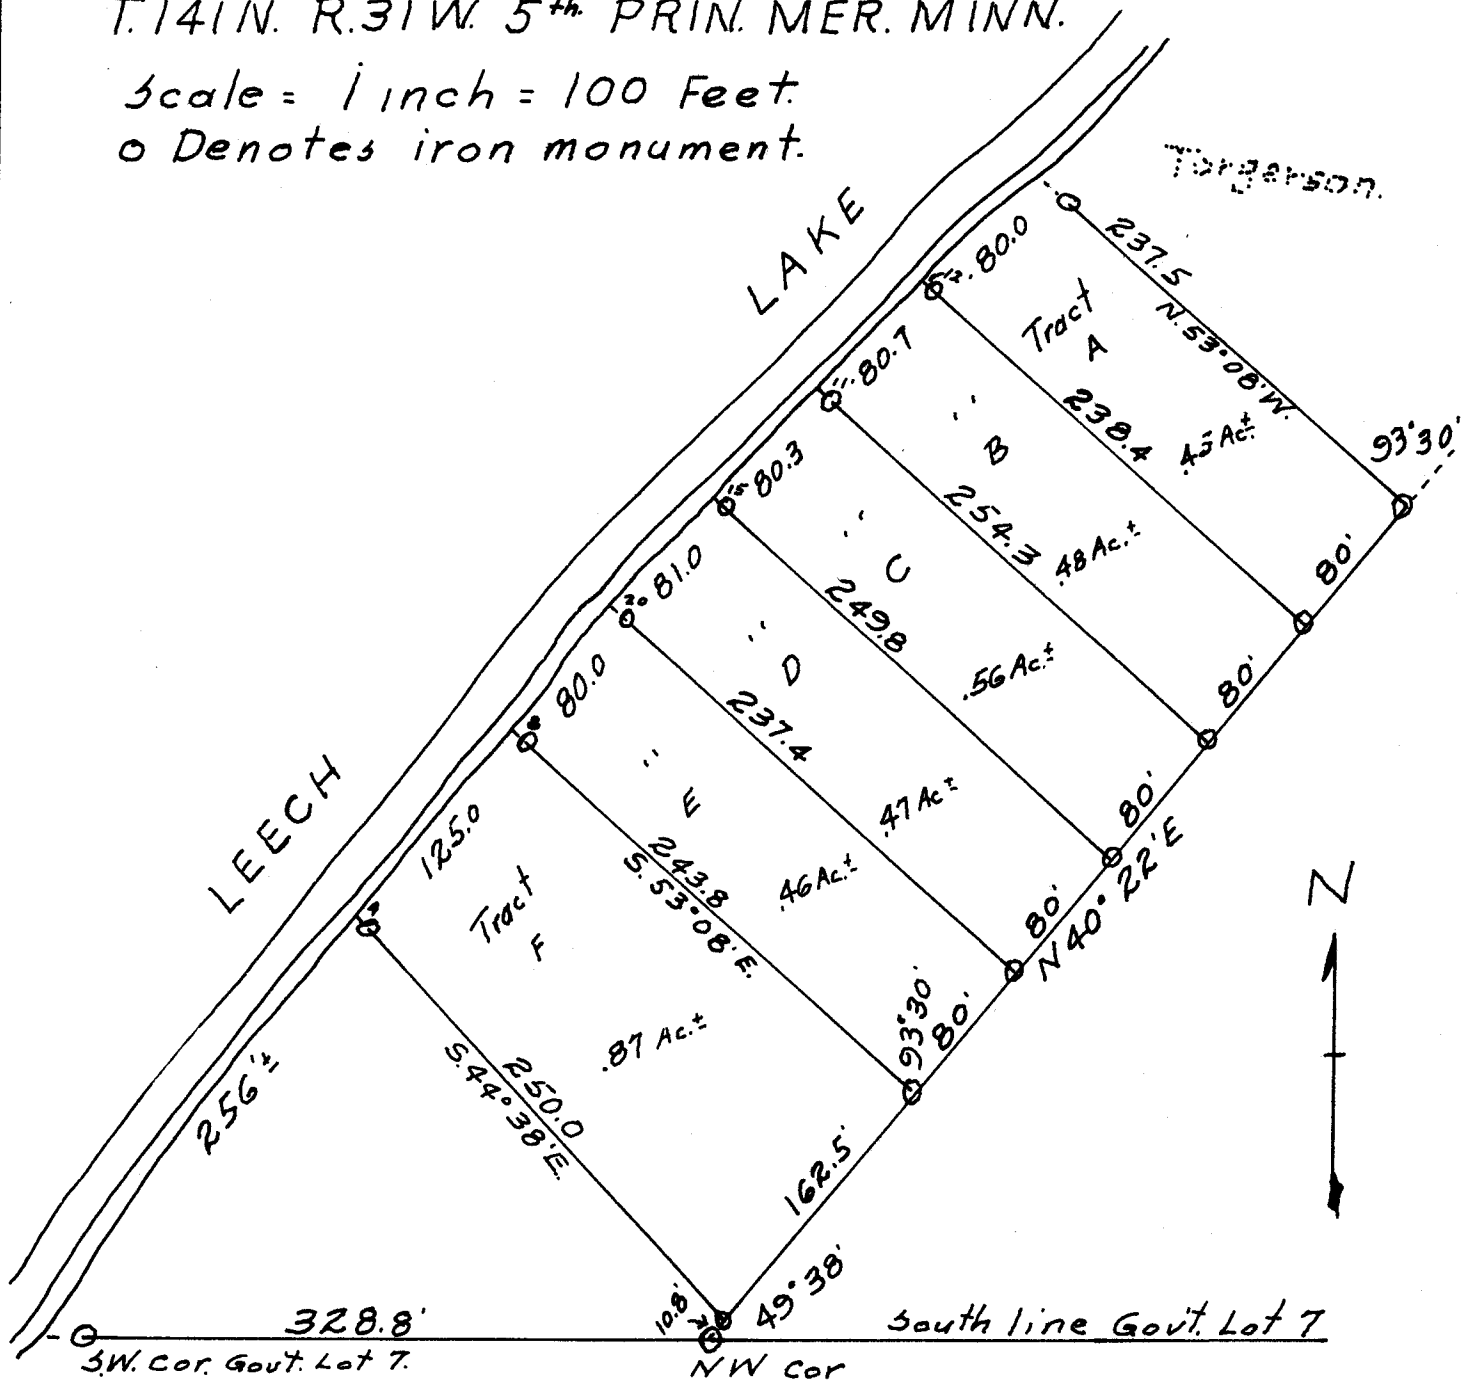

CERTIFICATE OF SURVEY

I hereby certify that this survey was made by me or under my direct supervision and that I am a duly registered land surveyor under the laws of the State of Minnesota.

W. J. Spain Jr.
 Registered Surveyor

Reg. No. 2003

Date: 18 July, 1964

#411