

PLAT OF SURVEY  
PART OF SE 1/4 SEC. 21, T. 141 N., R. 31 W.


1312.62  
2637.25

21/14/31  
RECEIVED  
JAN 25 1999  
Adv.  
COUNTY SURVEYOR  
Z 414

SCALE: 1 INCH = 200 FEET  
○ = IRON PIPE MONUMENT  
● = IRON PIPE BRASS CAP MON.  
⊙ = CAST IRON MONUMENT

I hereby certify that this survey, plan or report was prepared by me or under my direct supervision and that I am a duly registered Professional Engineer and a duly licensed Surveyor under the laws of Iowa.

May 9, 1975 5740  
R. F. SCHUBERT  
REG. P.E. ENGINEER AND SURVEYOR

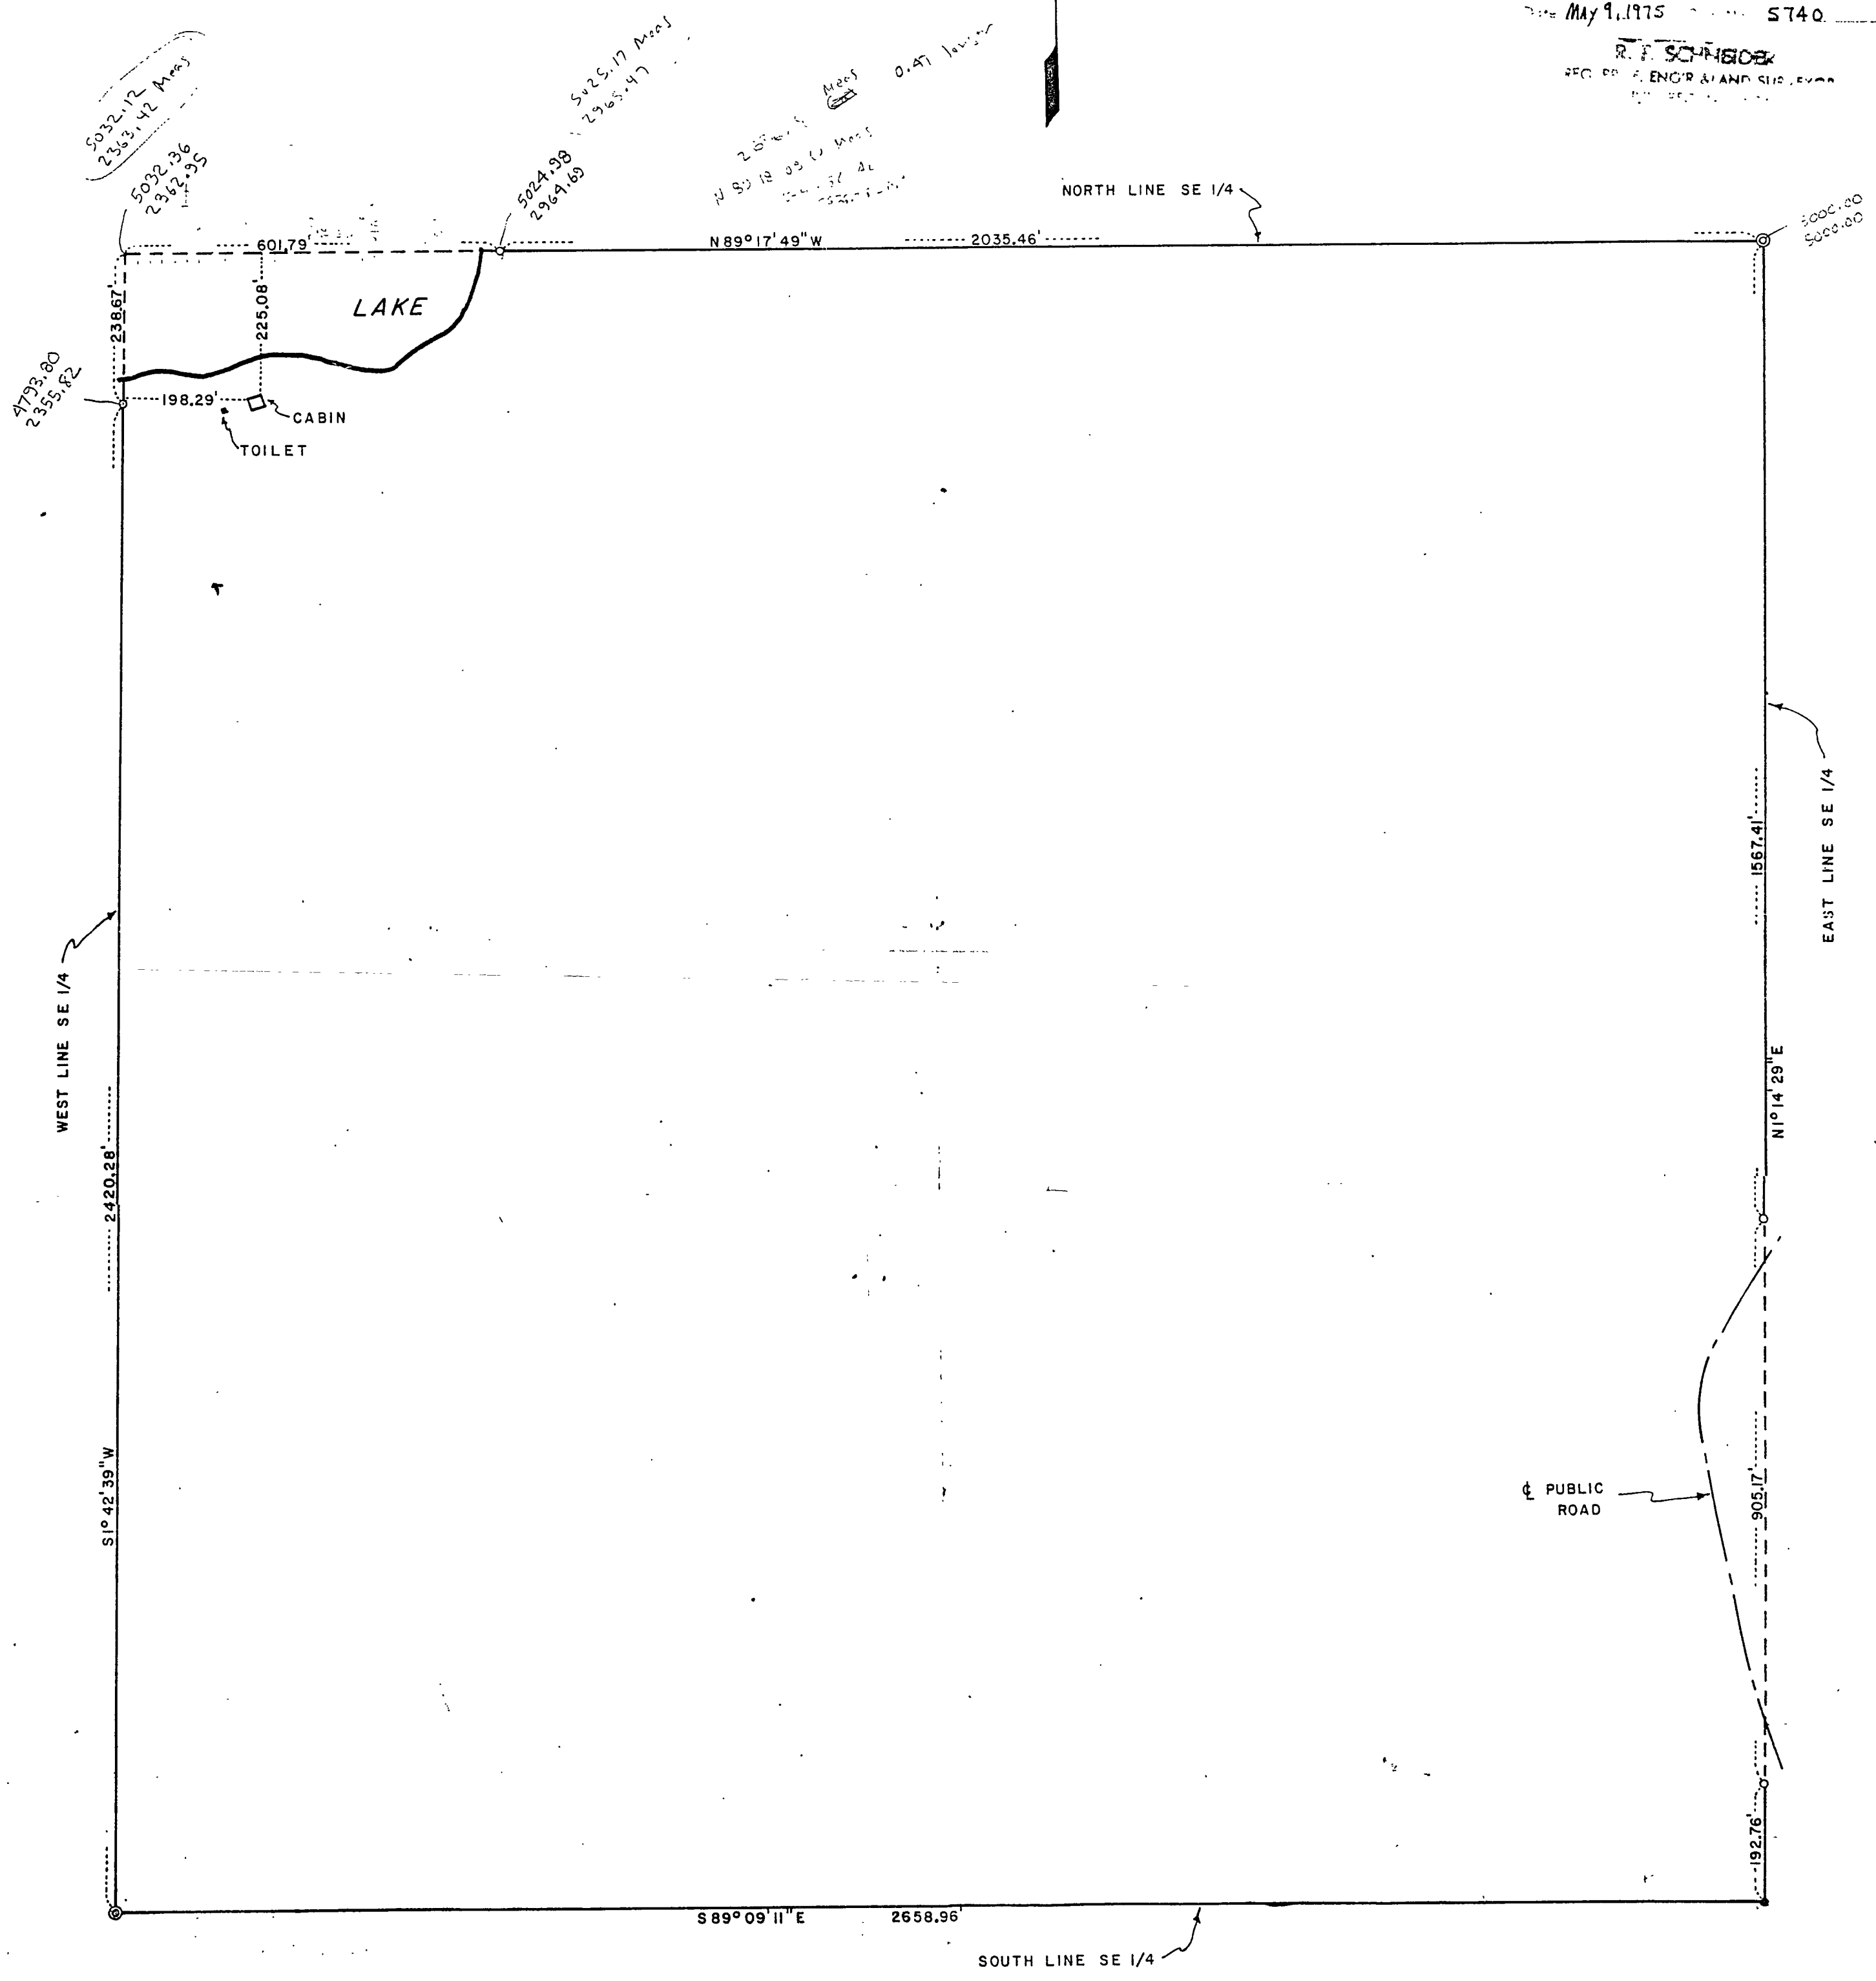

51458.95

15.2