



CERTIFICATE OF SURVEY

PART OF THE SOUTHWEST QUARTER OF THE SOUTHEAST QUARTER
SECTION 4, TOWNSHIP 141 NORTH, RANGE 31 WEST,
CASS COUNTY, MINNESOTA

FOR: MIKE NELSON
P.O. BOX 253
WALKER, MN 56484

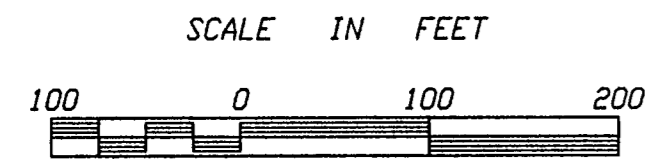

- DENOTES IRON MONUMENT SET MARKED BY REGISTRATION NO. 21367.
- DENOTES MONUMENT FOUND.
- ORIENTATION OF THIS BEARING SYSTEM IS ASSUMED.
- ☼ DENOTES LDW WET AREA

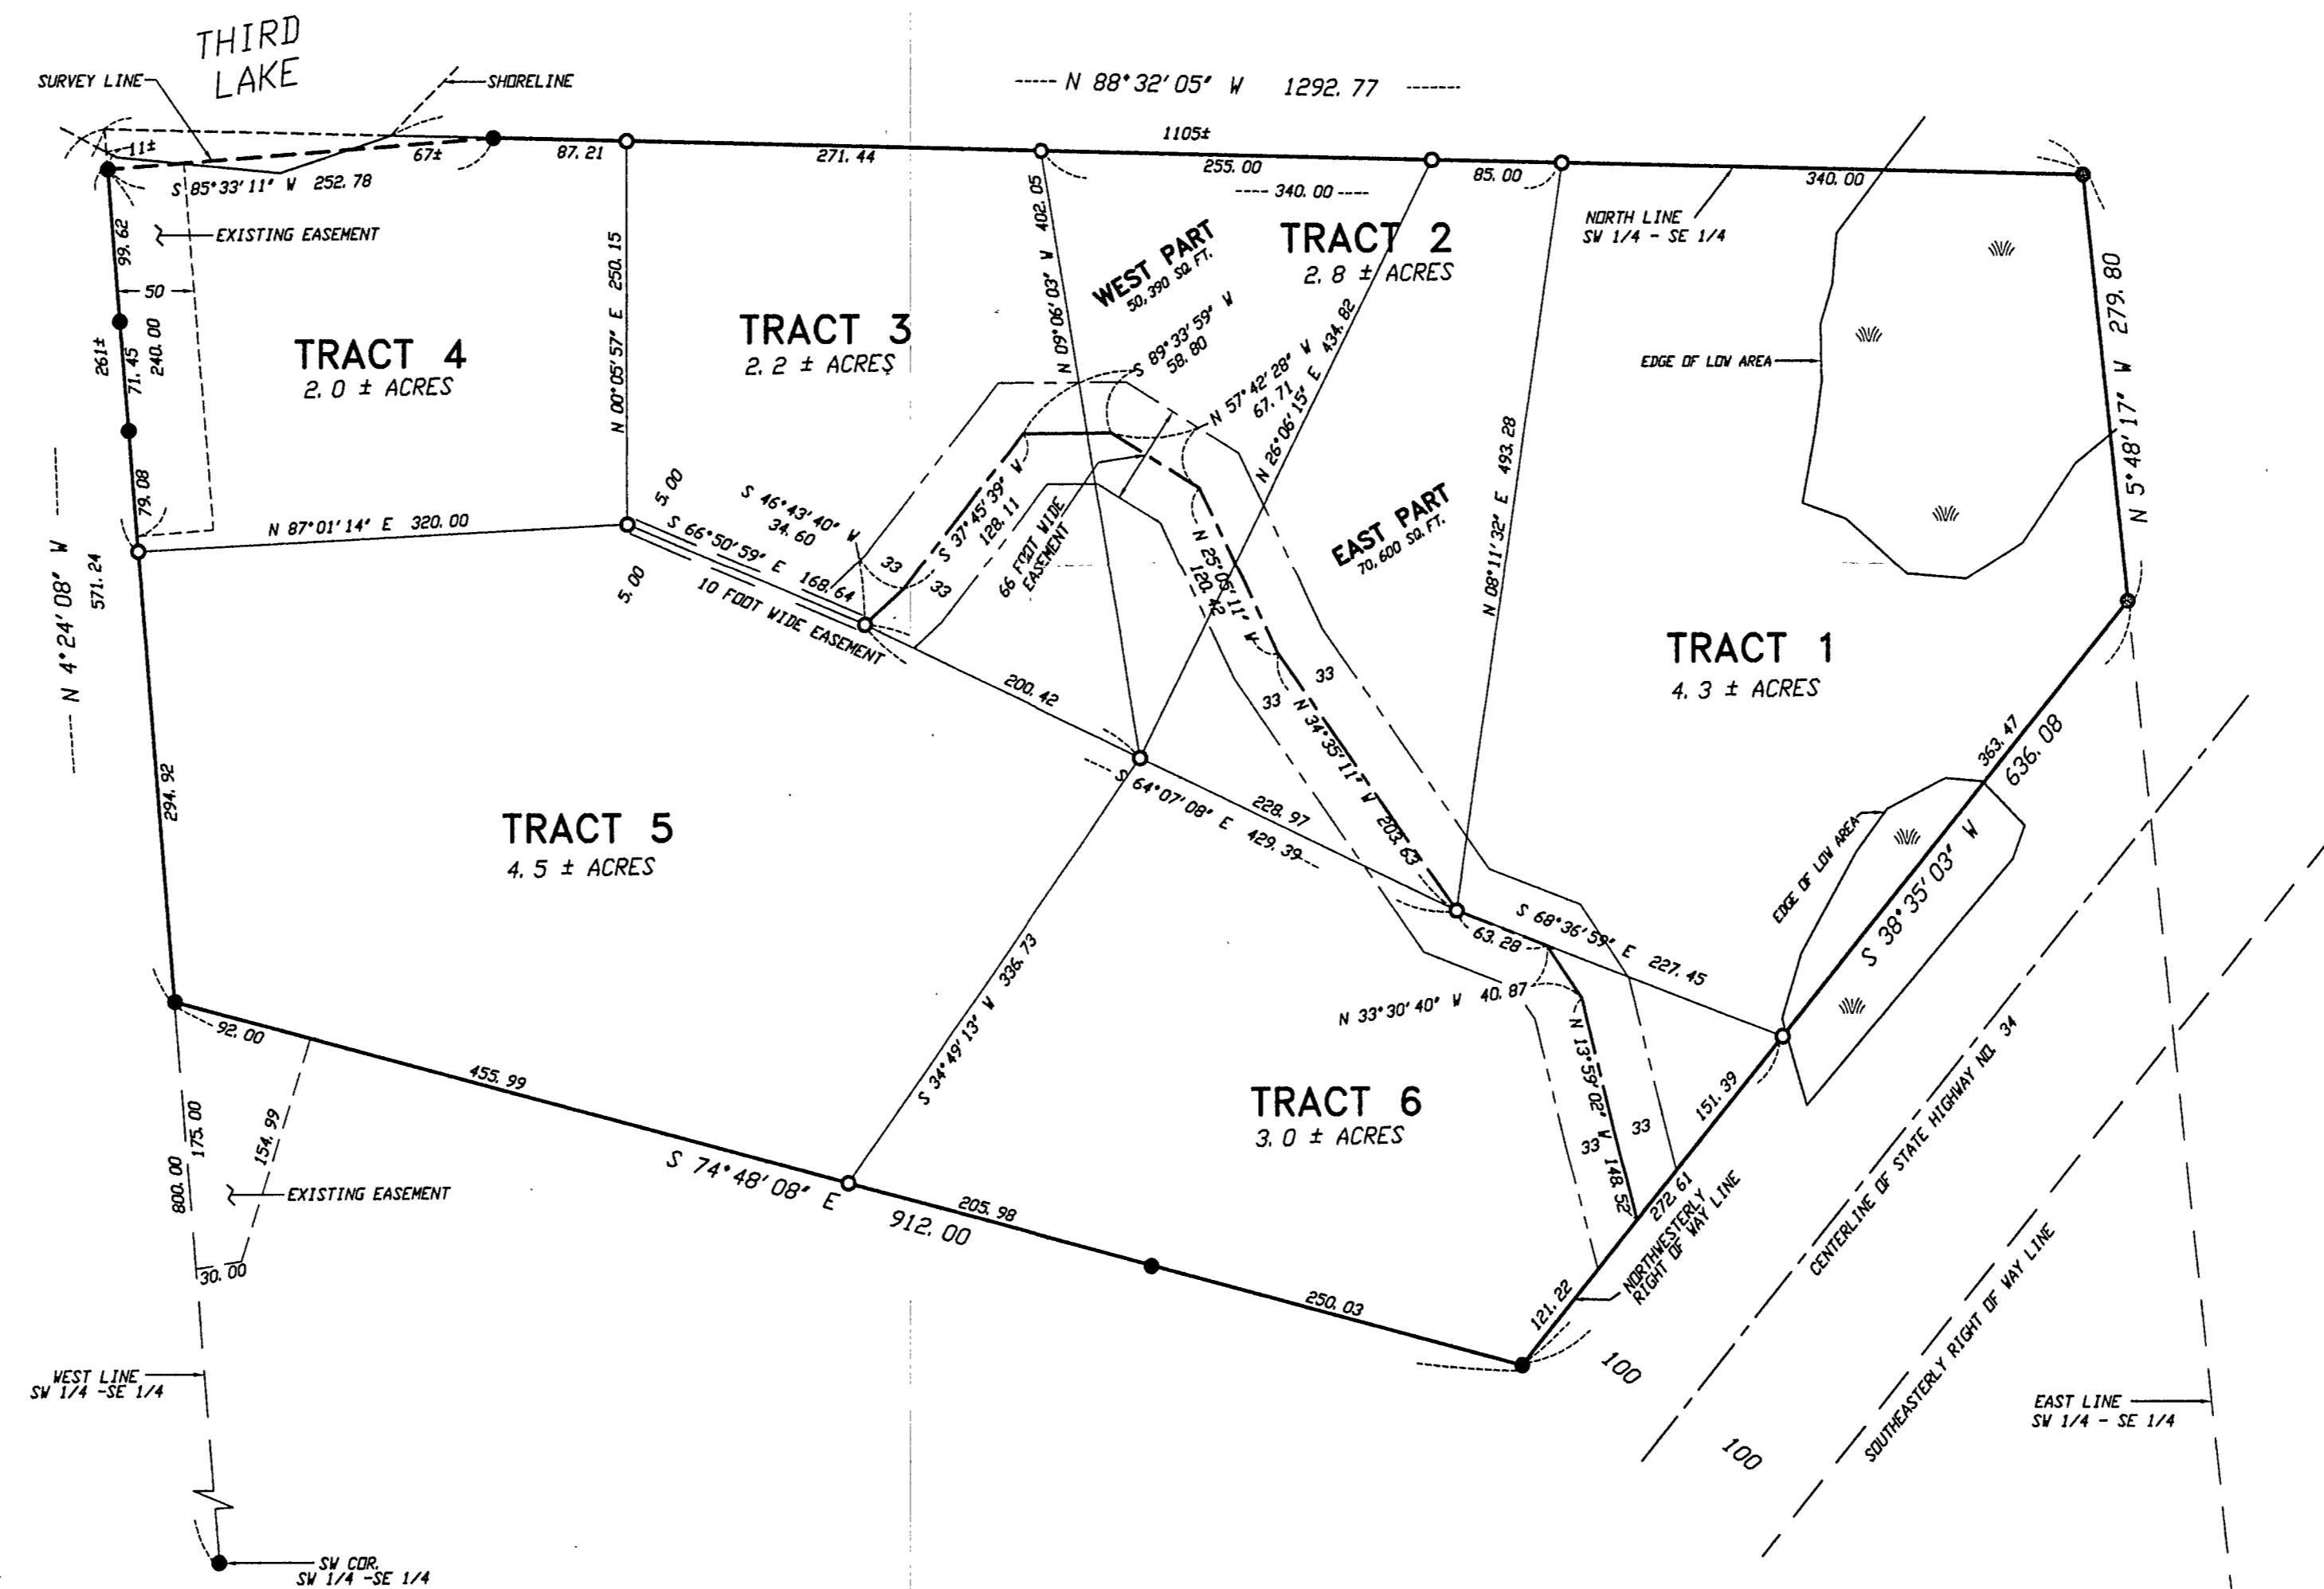

I HEREBY CERTIFY THAT THIS SURVEY, PLAN, SPECIFICATION OR REPORT WAS PREPARED BY ME OR UNDER MY DIRECT SUPERVISION AND THAT I AM A DULY LICENSED ENGINEER OR LAND SURVEYOR UNDER THE LAWS OF THE STATE OF MINNESOTA.

Ray A. Lundecker
DATE: 12/16/95 LIC. NO. 21367

LANDECKER & ASSOCIATES INC.		PROG. MGR.	DATE	REVISIONS	COMPUTER
WALKER, MN. 56484		TLF	12-12-95	12-11-98 TRACT 2	499366
PHONE 218-547-1296		CHECKED BY	SCALE		BOOK 119 PG 40
PLANNING ENGINEERING SURVEYING		TLF	HORIZ. 1"=100'		FILE NO. V99366
		DRAWN BY	VERT. NONE		SHEET 1 OF 1