



# CERTIFICATE OF SURVEY

## PART OF THE SW 1/4 OF THE SE 1/4, AND PART OF THE SE 1/4 OF THE SW 1/4, SECTION 11, TOWNSHIP 133 NORTH, RANGE 30 WEST, CASS COUNTY, MINNESOTA

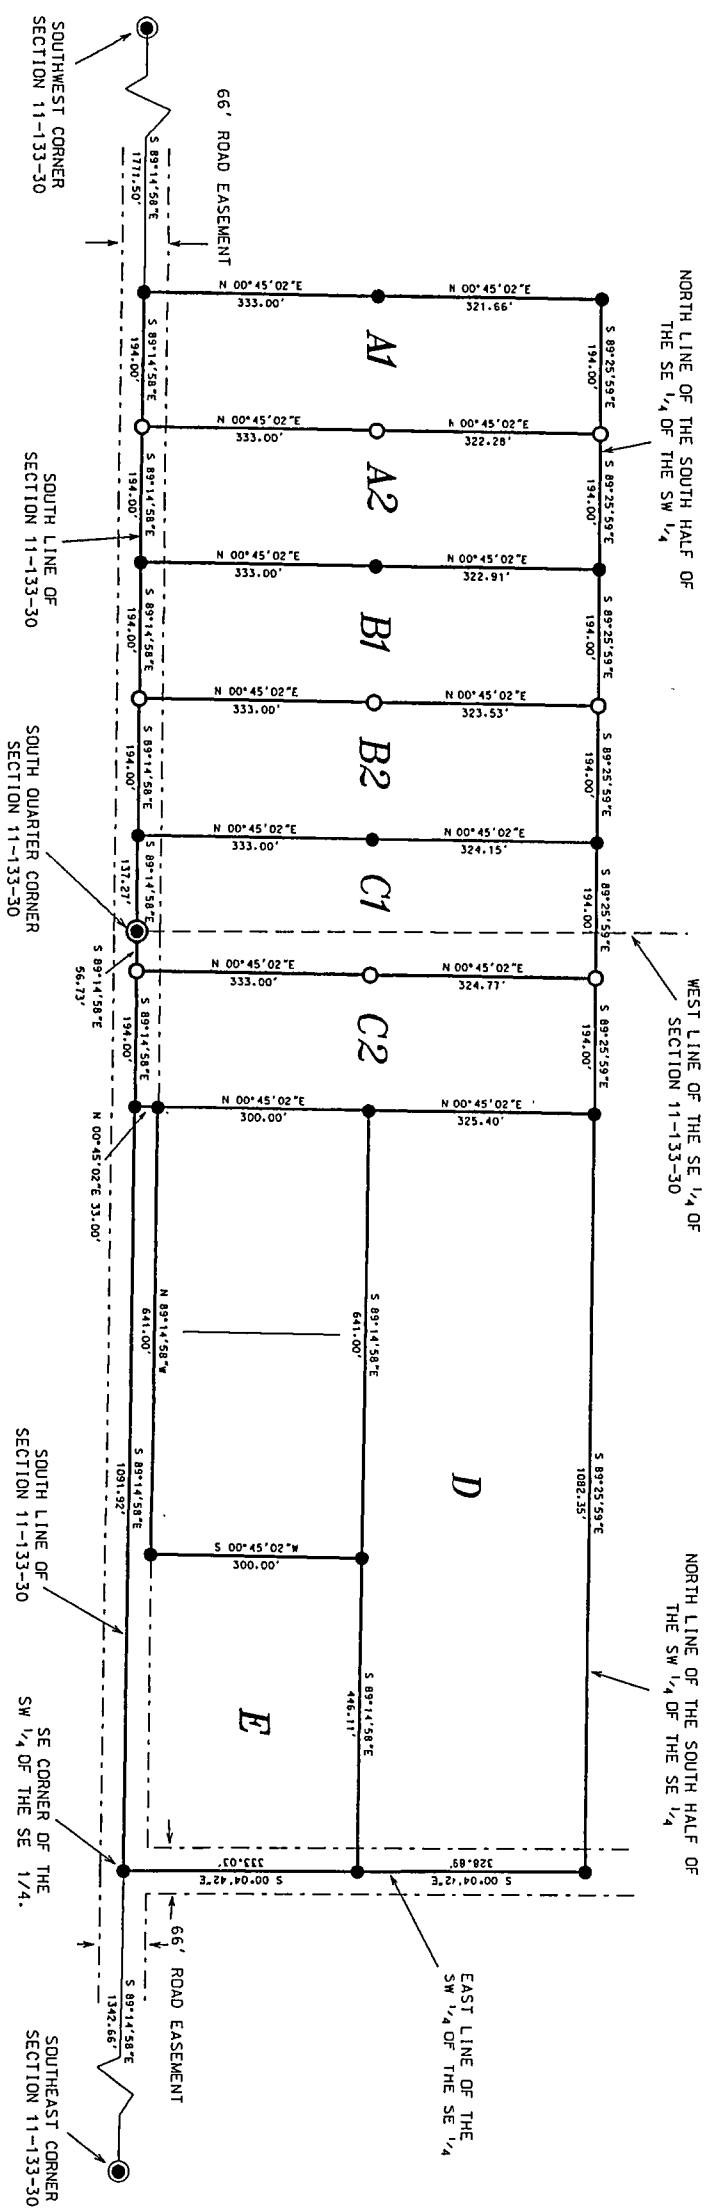

● = IRON MONUMENT FOUND IN PLACE  
○ = IRON MONUMENT PLACED, MARKED RLS 23668

BEARING SYSTEM IS ASSUMED

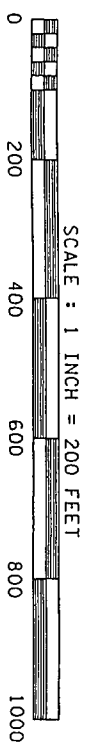

I HEREBY CERTIFY THAT THIS SURVEY WAS PREPARED BY ME OR UNDER MY DIRECT SUPERVISION, AND THAT I AM A DULY LICENSED LAND SURVEYOR UNDER THE LAWS OF THE STATE OF MINNESOTA.

*James Kramer* 4-28-00  
JAMES KRAMER, LAND SURVEYOR  
MINNESOTA REGISTRATION NO. 23668

COPY