


CERTIFICATE OF SURVEY  
 PART OF GOVT. LOT 1,  
 SEC. 1, T.140N., R.27 W

1-140-27

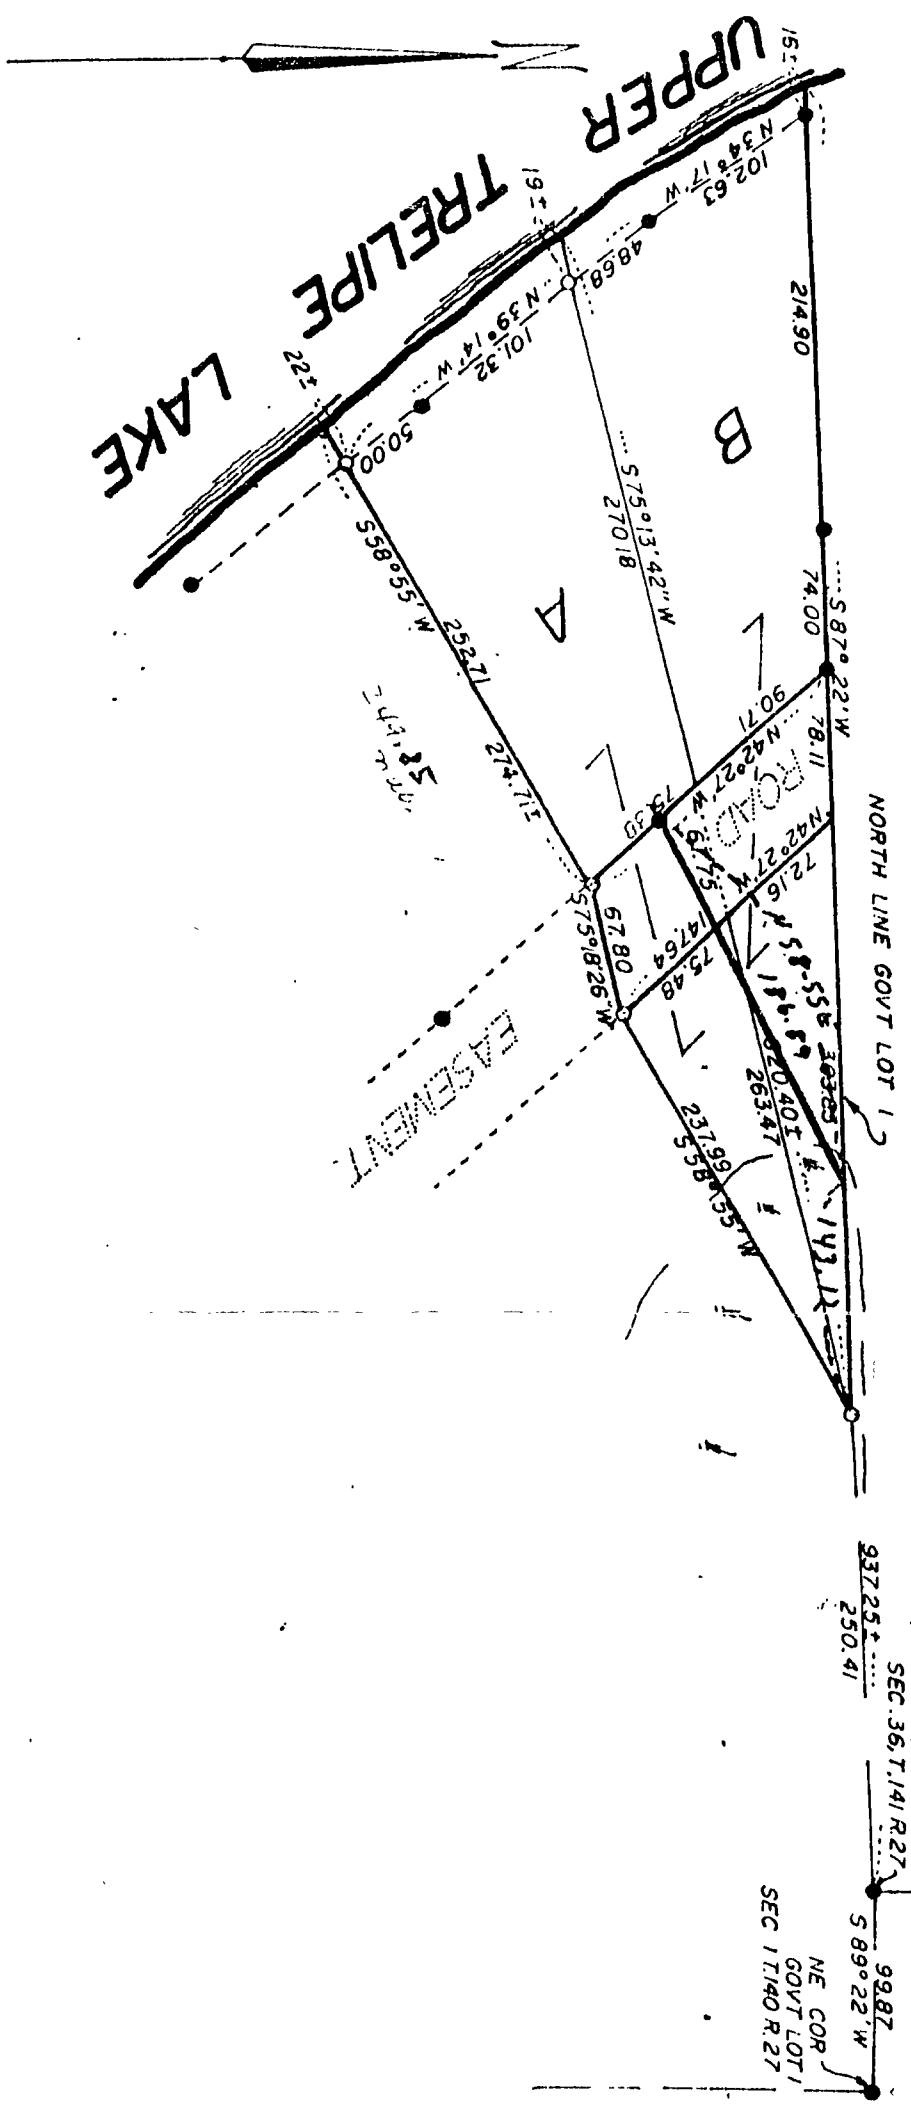

SCALE 1" = 100'

⊥ = LOW AREA

● = IRON MONUMENT IN PLACE

○ = 3/4" IRON PIPE MONUMENT ESTABLISHED

I hereby certify that this survey, plan, or report was prepared by me or under my direct supervision and that I am a duly Registered Land Surveyor under the laws of the State of Minnesota.


*Richard S. Peterson*

8-28-80 D.M. W. 11395



CERTIFICATE OF SURVEY  
 PART OF GOVT. LOT 1,  
 SEC. 1, T.140N., R.27 W

1-140-27

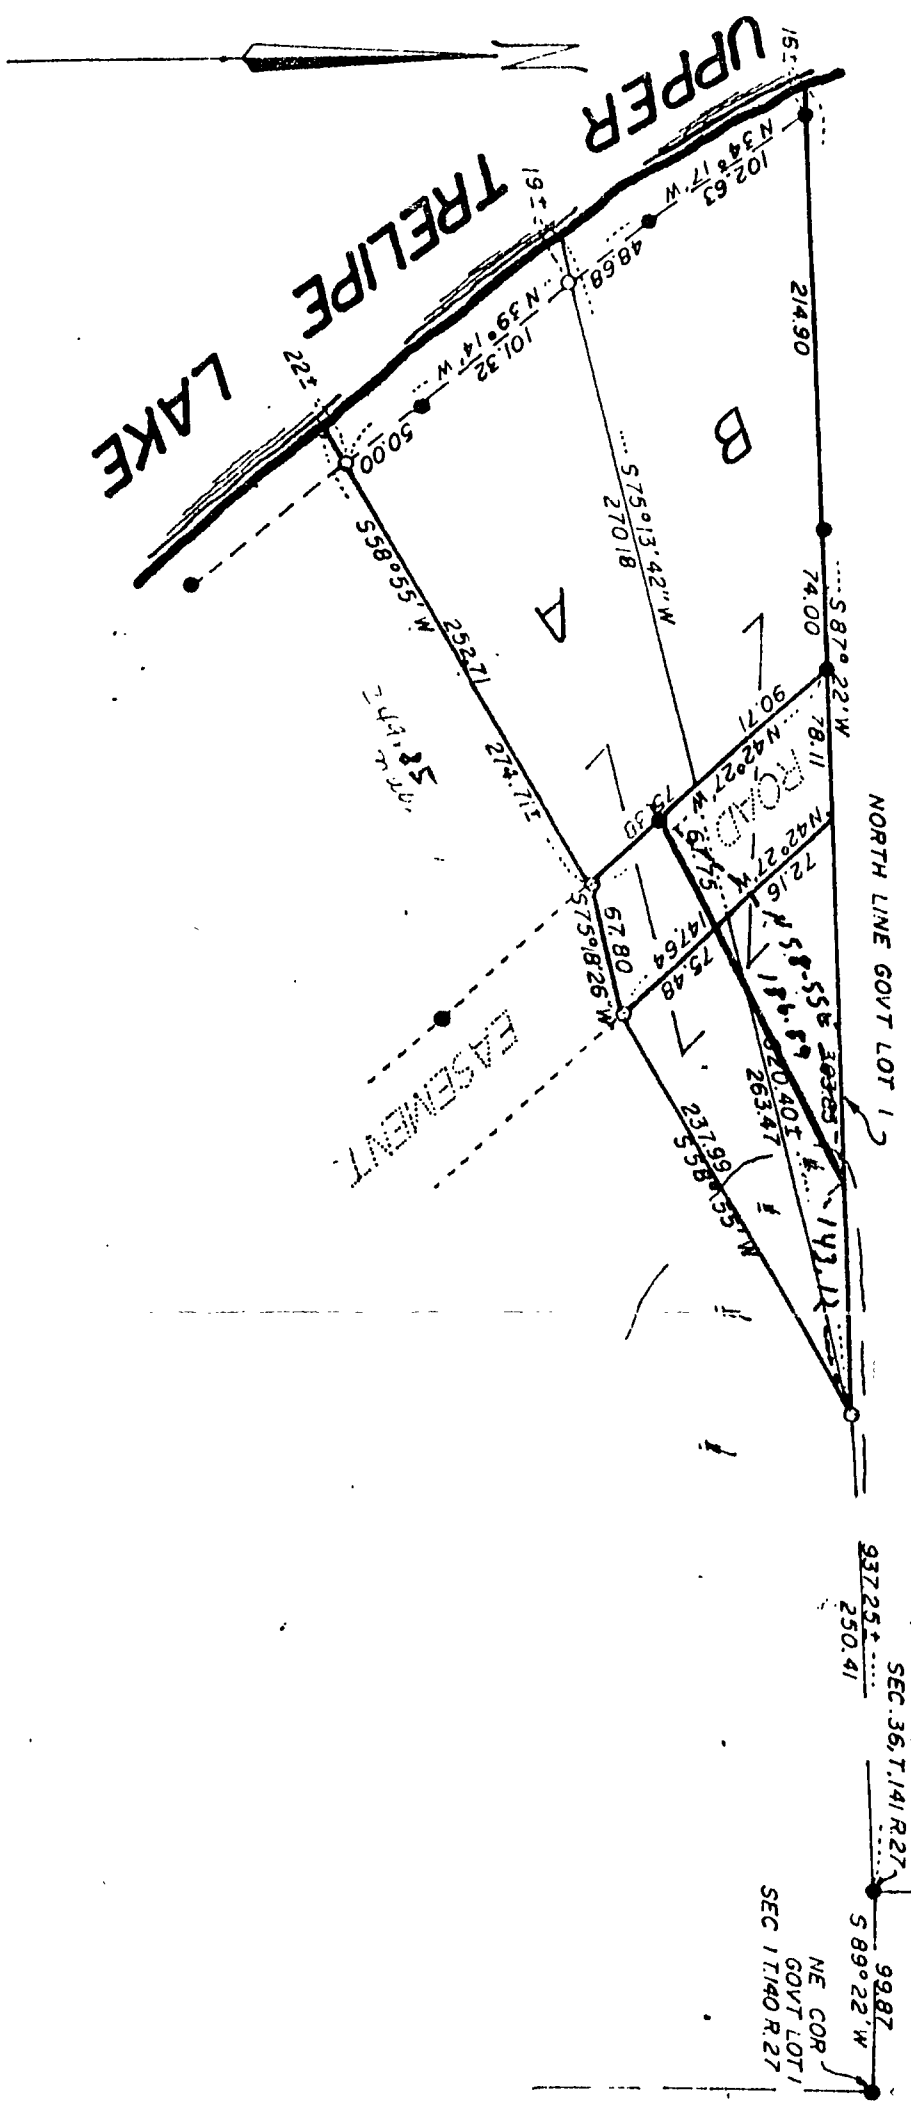

SCALE 1" = 100'

⊥ = LOW AREA

● = IRON MONUMENT IN PLACE

○ = 3/4" IRON PIPE MONUMENT ESTABLISHED

I hereby certify that this survey, plan, or report was prepared by me or under my direct supervision and that I am a duly Registered Land Surveyor under the laws of the State of Minnesota.

*Richard S. [Signature]*

8-28-80 D.M.W. 11395