


35-141-27

ROGER A. MUSTONEN  
HACKENSACK, MINN 56452  
675-6480

W. J. "BILL" SPAIN, Jr. & ASSOCIATES  
Registered Land Surveyor No 2003  
218-682-2565  
HACKENSACK, MINN 56452

EARL SCHULTZ  
JENKINS, MINN 56456  
562-5986

**PLAT OF SURVEY**  
PART OF GOVT. LOTS 6 & 7  
SECTION 35, T.141 N., R. 27 W.  
CASS COUNTY, MINNESOTA

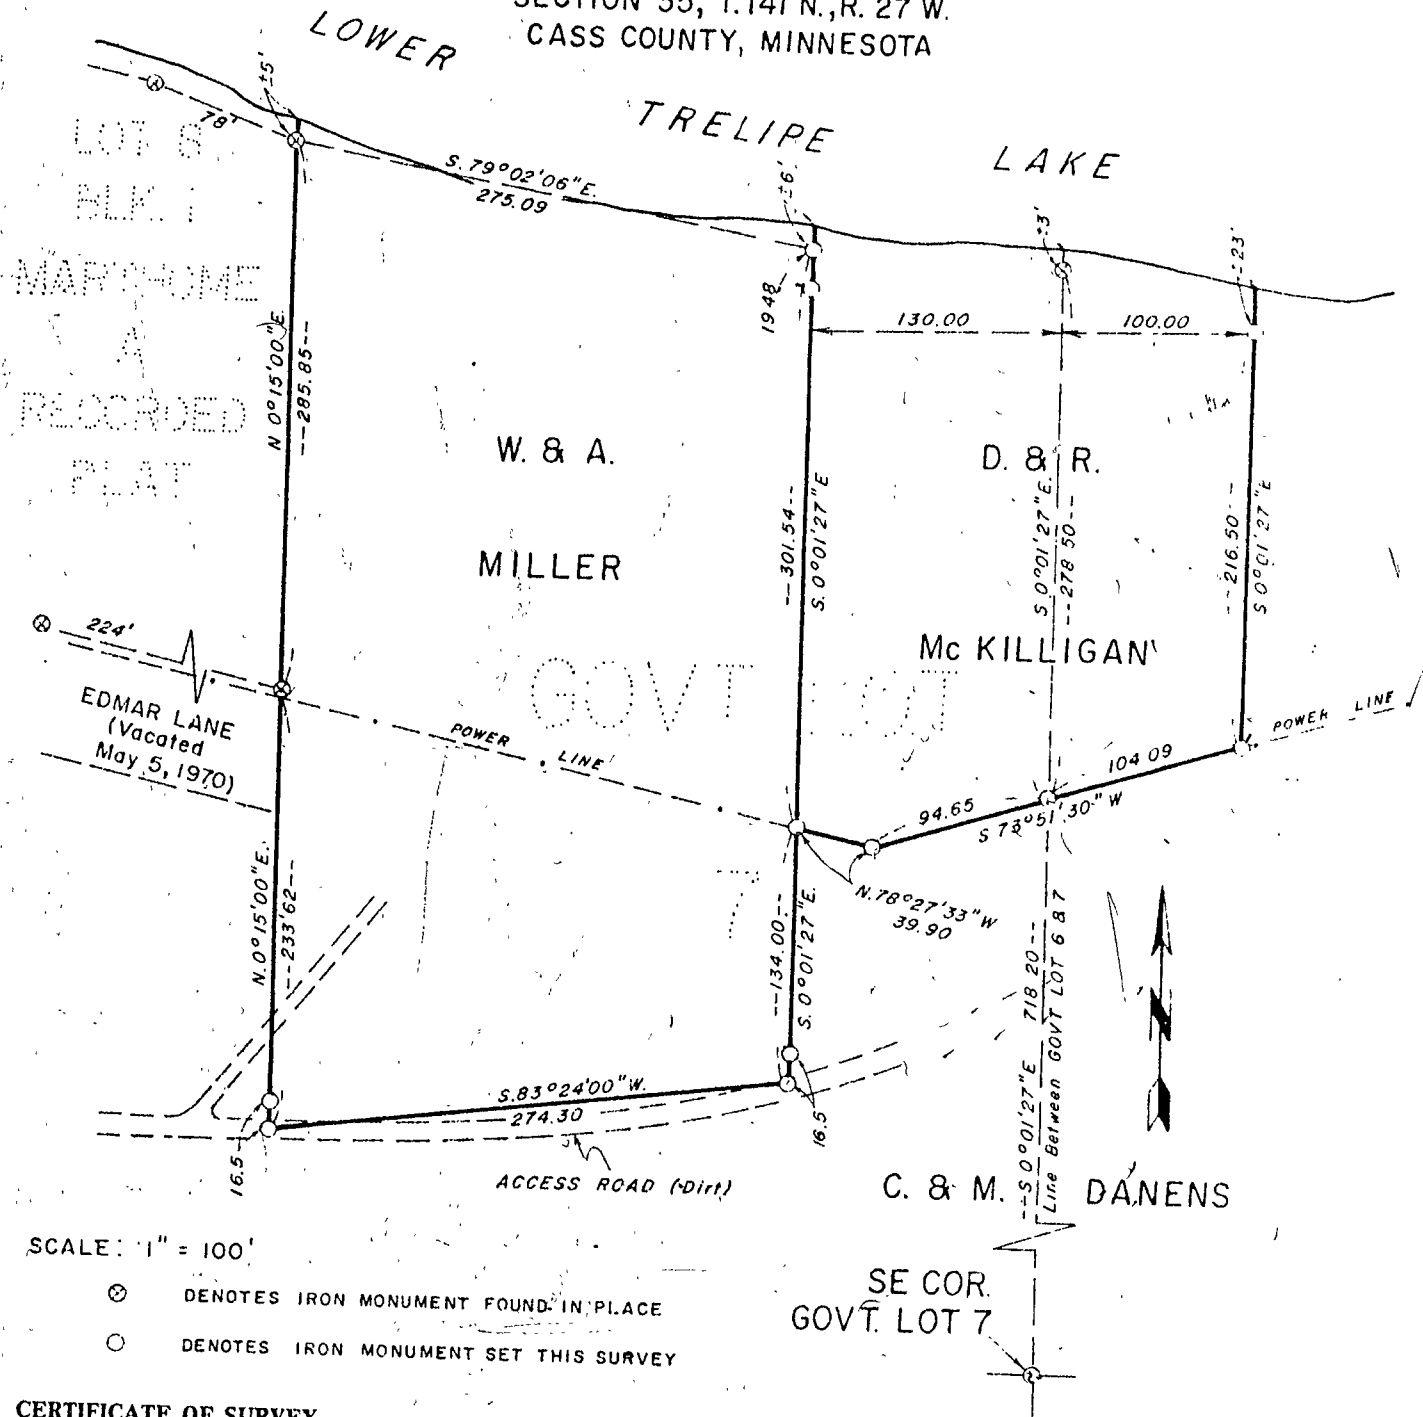

SCALE: 1" = 100'

- ⊗ DENOTES IRON MONUMENT FOUND IN PLACE
- DENOTES IRON MONUMENT SET THIS SURVEY

**CERTIFICATE OF SURVEY**

I hereby certify that this survey was made by me or under my direct supervision and that I am a duly registered land surveyor under the laws of the State of Minnesota.

*W. J. Spain, Jr.*  
Registered Surveyor

Date 28 June, 1975

2003  
Reg. No.