


**CERTIFICATE OF SURVEY**  
**PART OF GOVT. LOT 2, SEC. 11,**  
**T.139 N., R.30 W.,**  
**AND PART OF LOT 1, VINCENT'S FOUR**  
**POINT SHORES, AND LOTS 1 AND 2 LURLOY BAY**

**FOUR POINT LAKE**

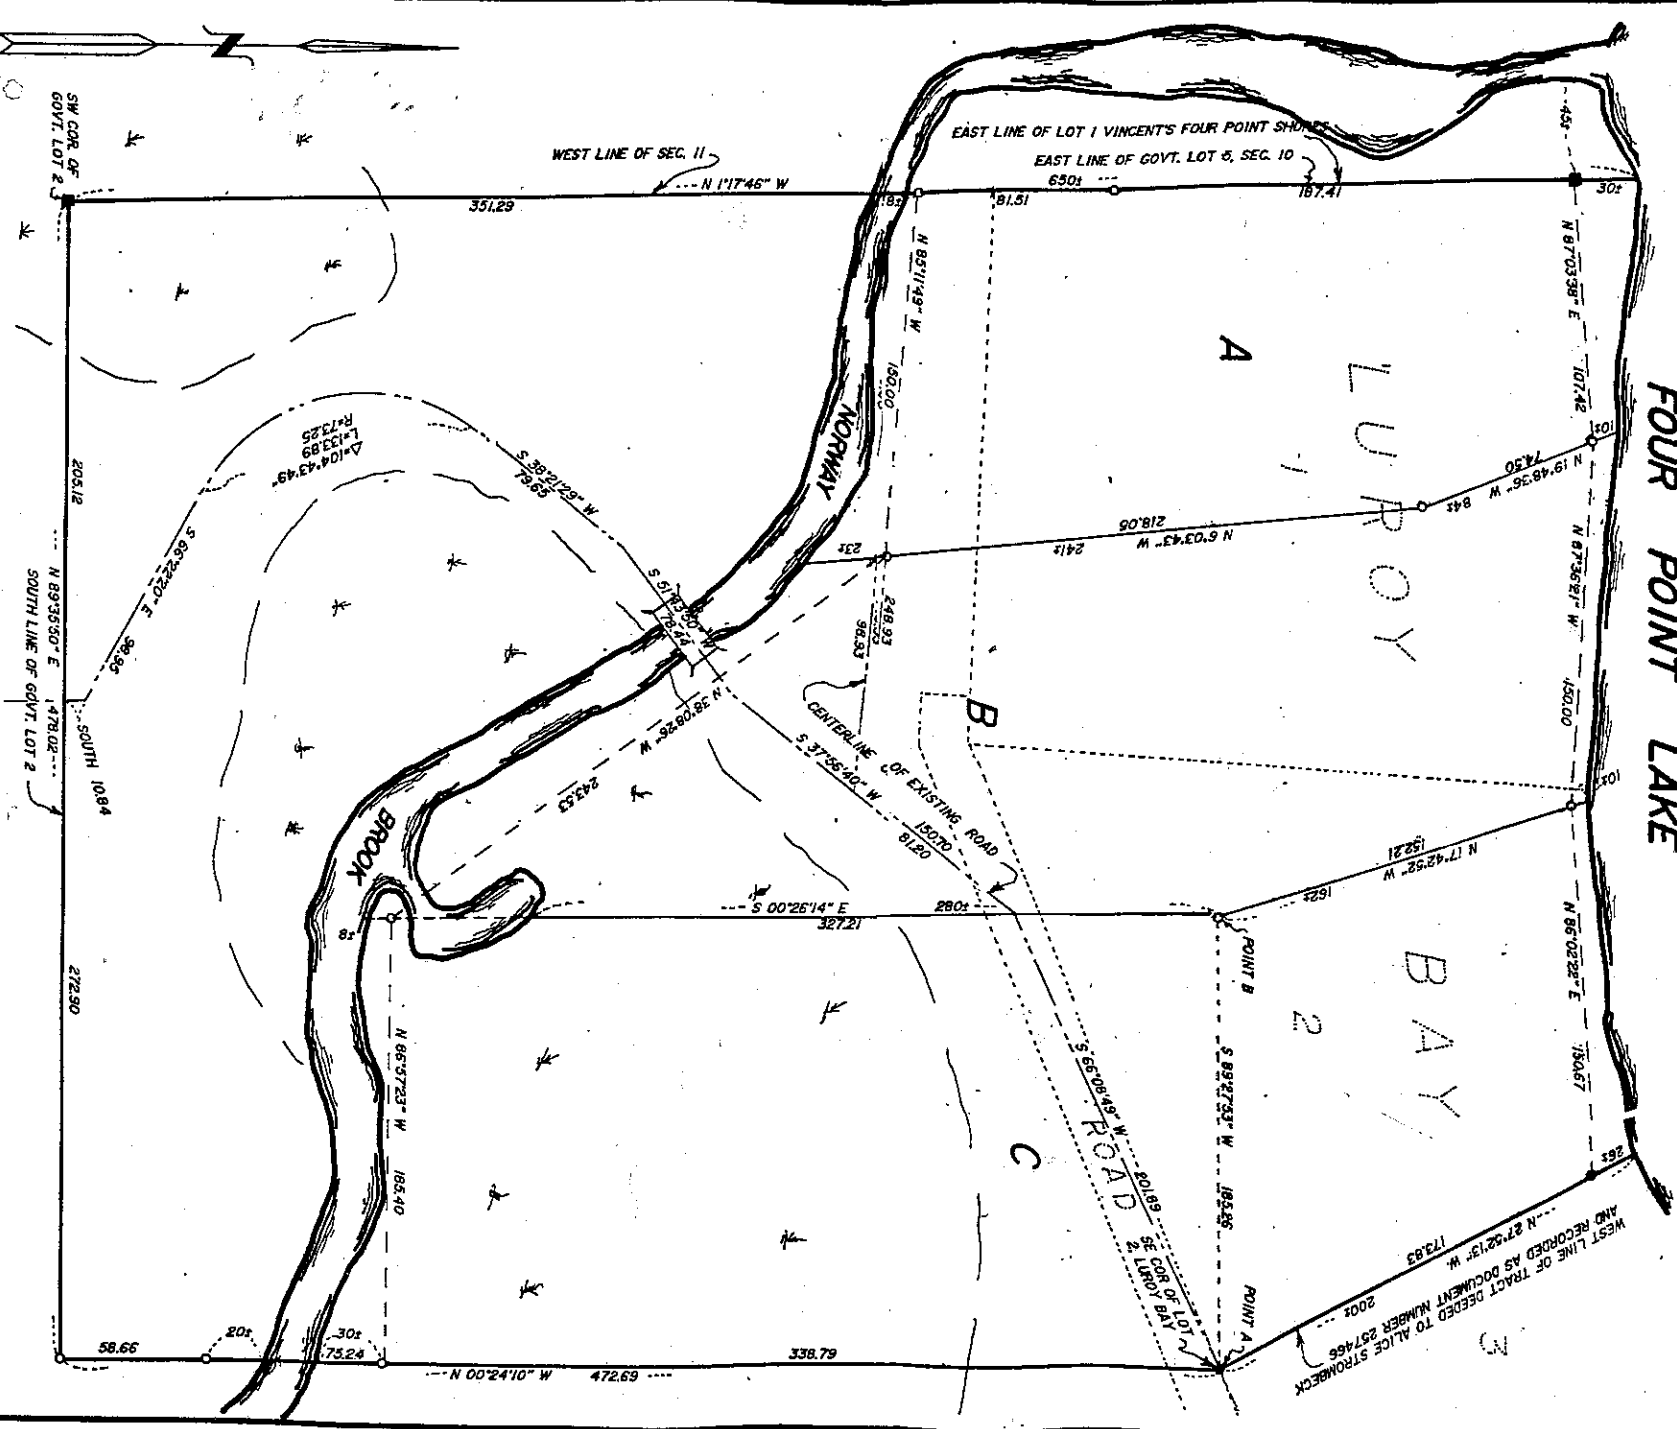

SCALE 1" = 30'  
 ALL PLACEMENT IN PLACE  
 THROUGH PIPE MONUMENT ESTABLISHED  
 IN LOW WET AREA

CURIO SURVEYING, HACKENSACK, MINN. 55442, TELE. NO. 218-675-6897

I HEREBY CERTIFY THAT THIS SURVEY PLAN OR REPORT WAS PREPARED BY ME AND THAT I AM A DULY REGISTERED LAND SURVEYOR UNDER THE LAWS OF THE STATE OF MINNESOTA.

*W.H. Brown*

DATE 4-15-92 REG. NO. 1535  
 COMMENCED 9-1-92 4:50 P.M.  
 TERMINATED 2-5-93 9:15 P.M.

