


CERTIFICATE OF SURVEY

GOV'T. LOT 3 & PART OF GOV'T. LOT 4, SEC. 7, T. 142 N., R. 30 W.
CASS COUNTY, MINNESOTA

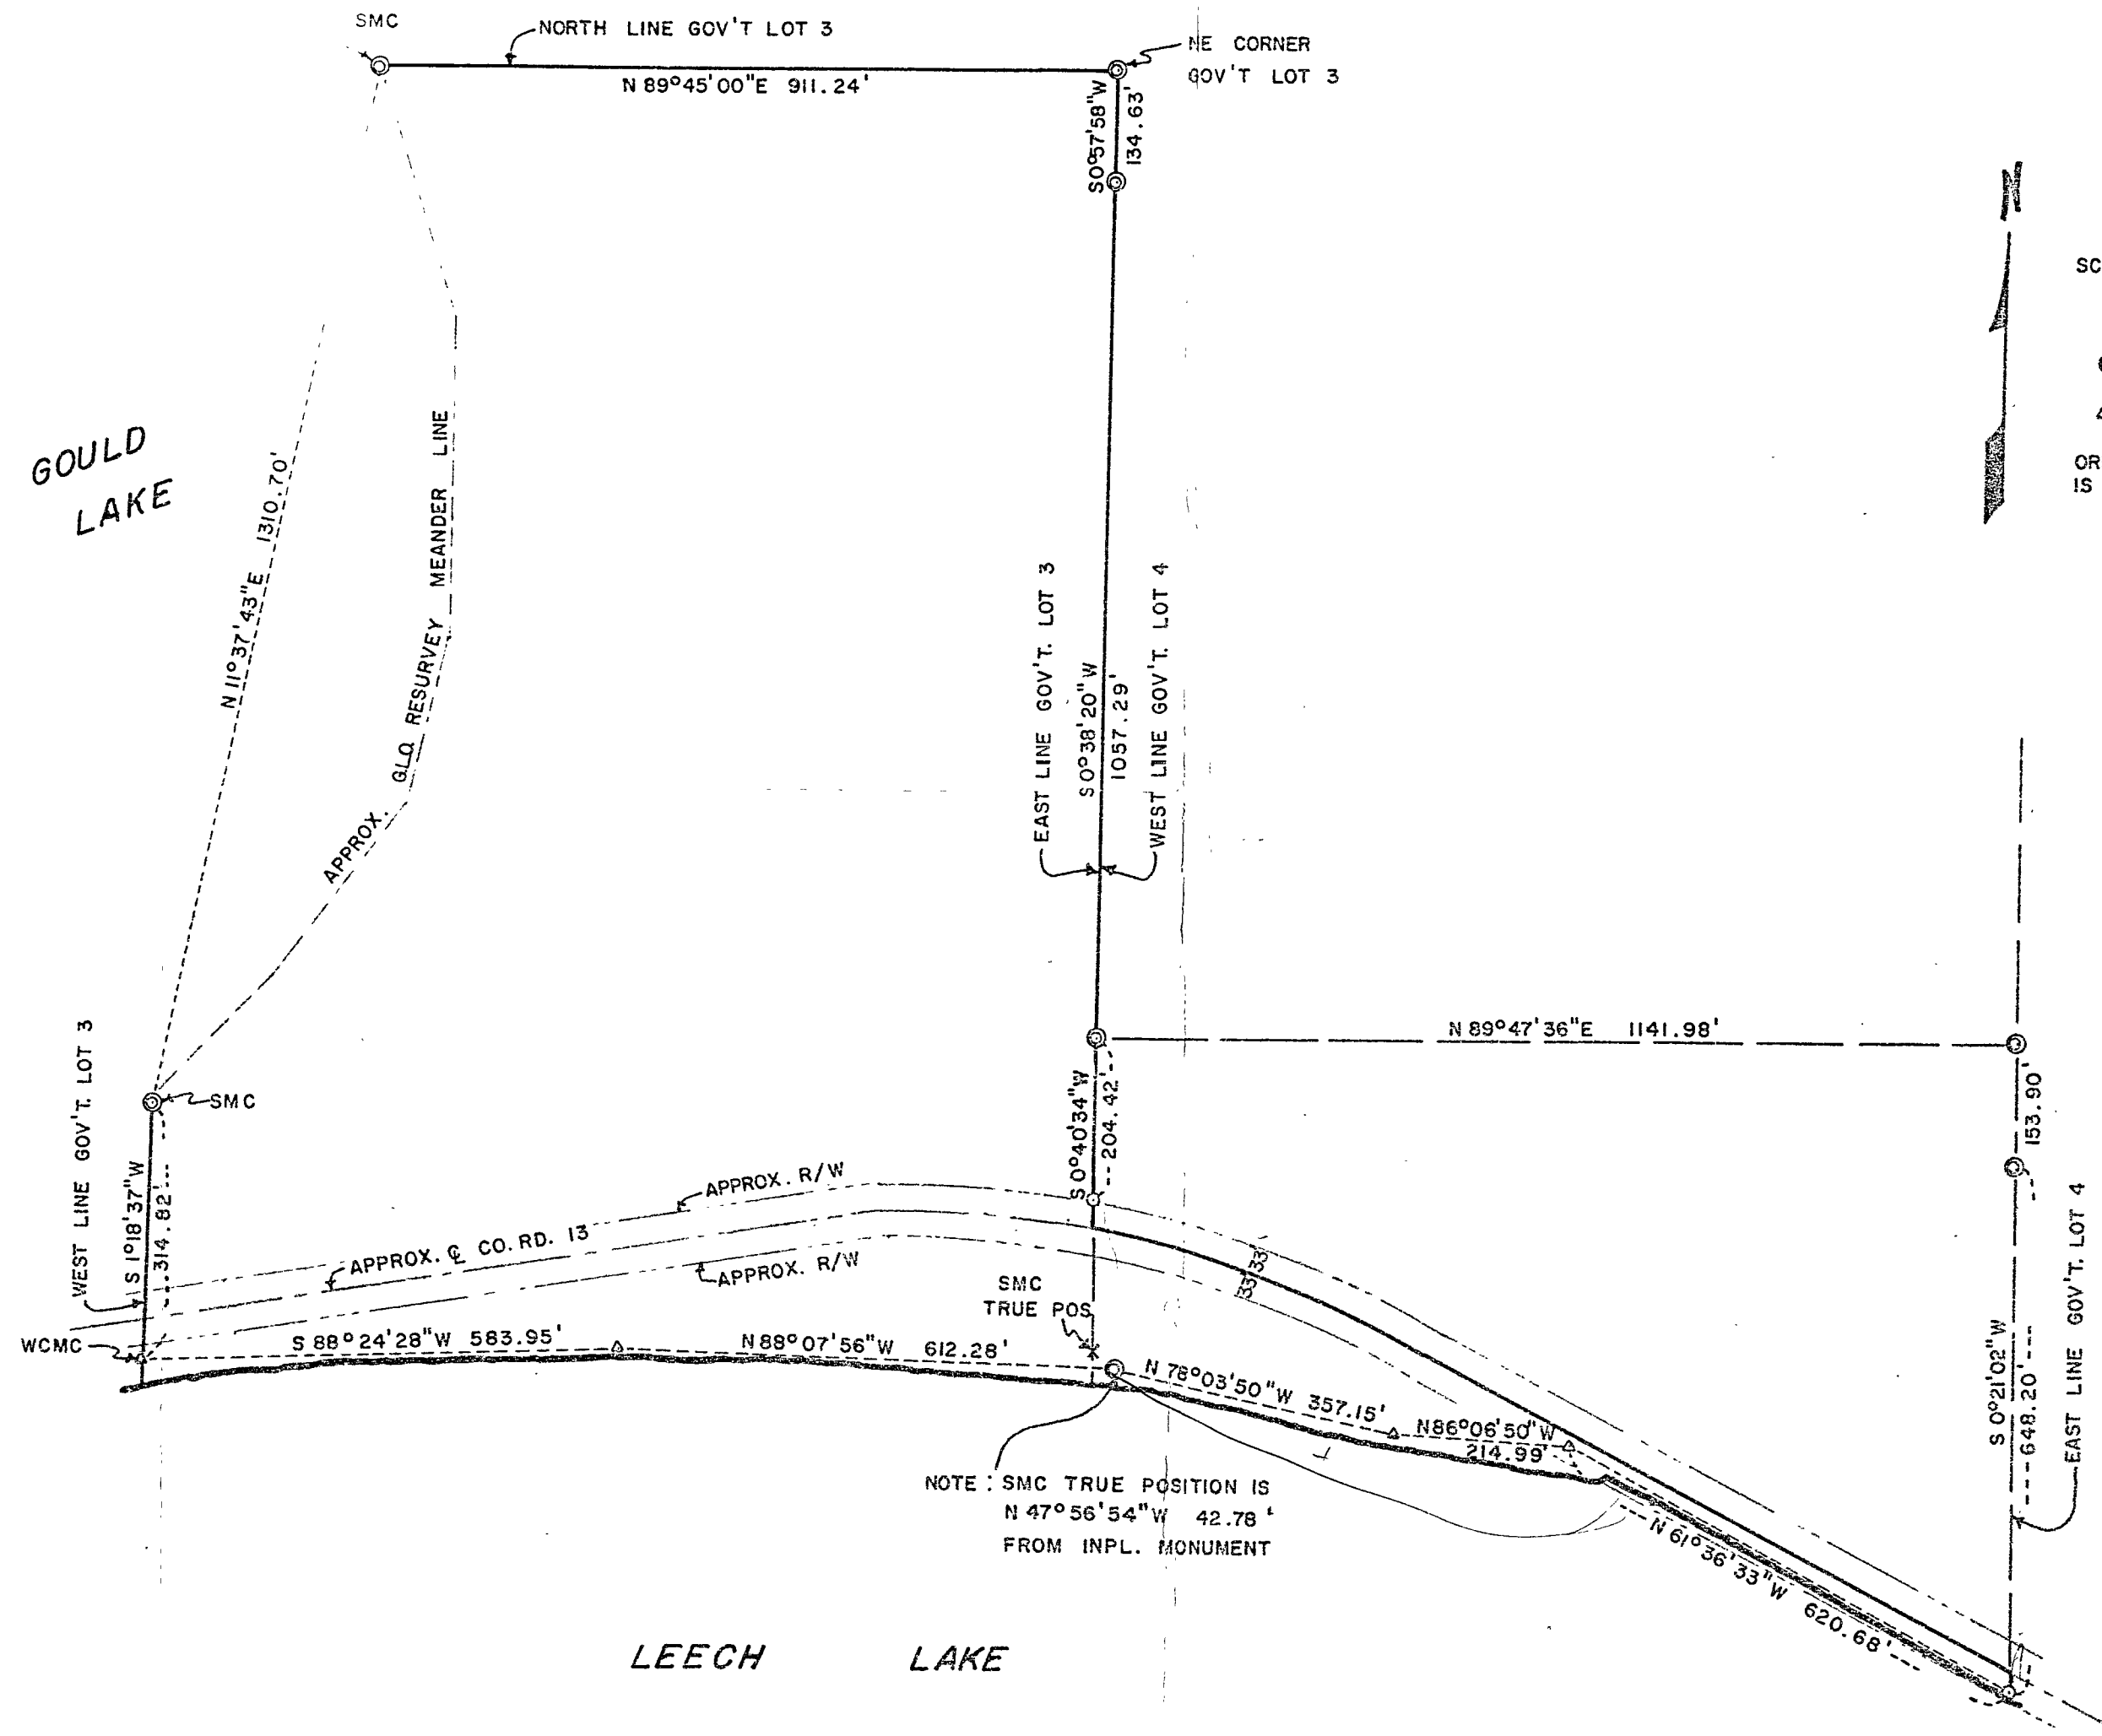

SCALE: 1 INCH = 200 FEET

- = IRON PIPE MONUMENT SET
- ⊙ = USGL0 BRASS CAP MON. INPLACE
- △ = SPIKE SET

ORIENTATION OF THIS BEARING SYSTEM IS ASSUMED

7/142/30

#1617

I hereby certify that this survey or report was prepared by me or under my supervision and that I am a Licensed Land Surveyor under the laws of the State of Minnesota.

Gary A. Stevenson

Date Jan 10, 1984 Reg. No. 12082

Keat Tupper to call Sept 2nd 87, in the AM J.N. 7-1-87

SURVEY BY:	
GARY STEVENSON & ASSOCIATES, INC.	
LAND SURVEYING	
BOX 292 WALKER, MINNESOTA 218-547-1286	
SURVEY FOR:	
JACOB RAMP	
FILE NO. 122 A	