


# CERTIFICATE OF SURVEY

## GOVT LOTS 1 AND 2, SEC 3, T 141 N, R 28 W

SCALE 1"=100  
 THE SOUTH LINE OF GOVT LOT 1  
 ASSUMED TO HAVE A BEARING OF  
 S 89° 11' 15" W

- = U.S.G.L.O. BRASS CAP MONUMENT IN PLACE
- = 3/4" IRON PIPE MONUMENT ESTABLISHED
- = 6" SPIKE
- ↓ = LOW WET AREA

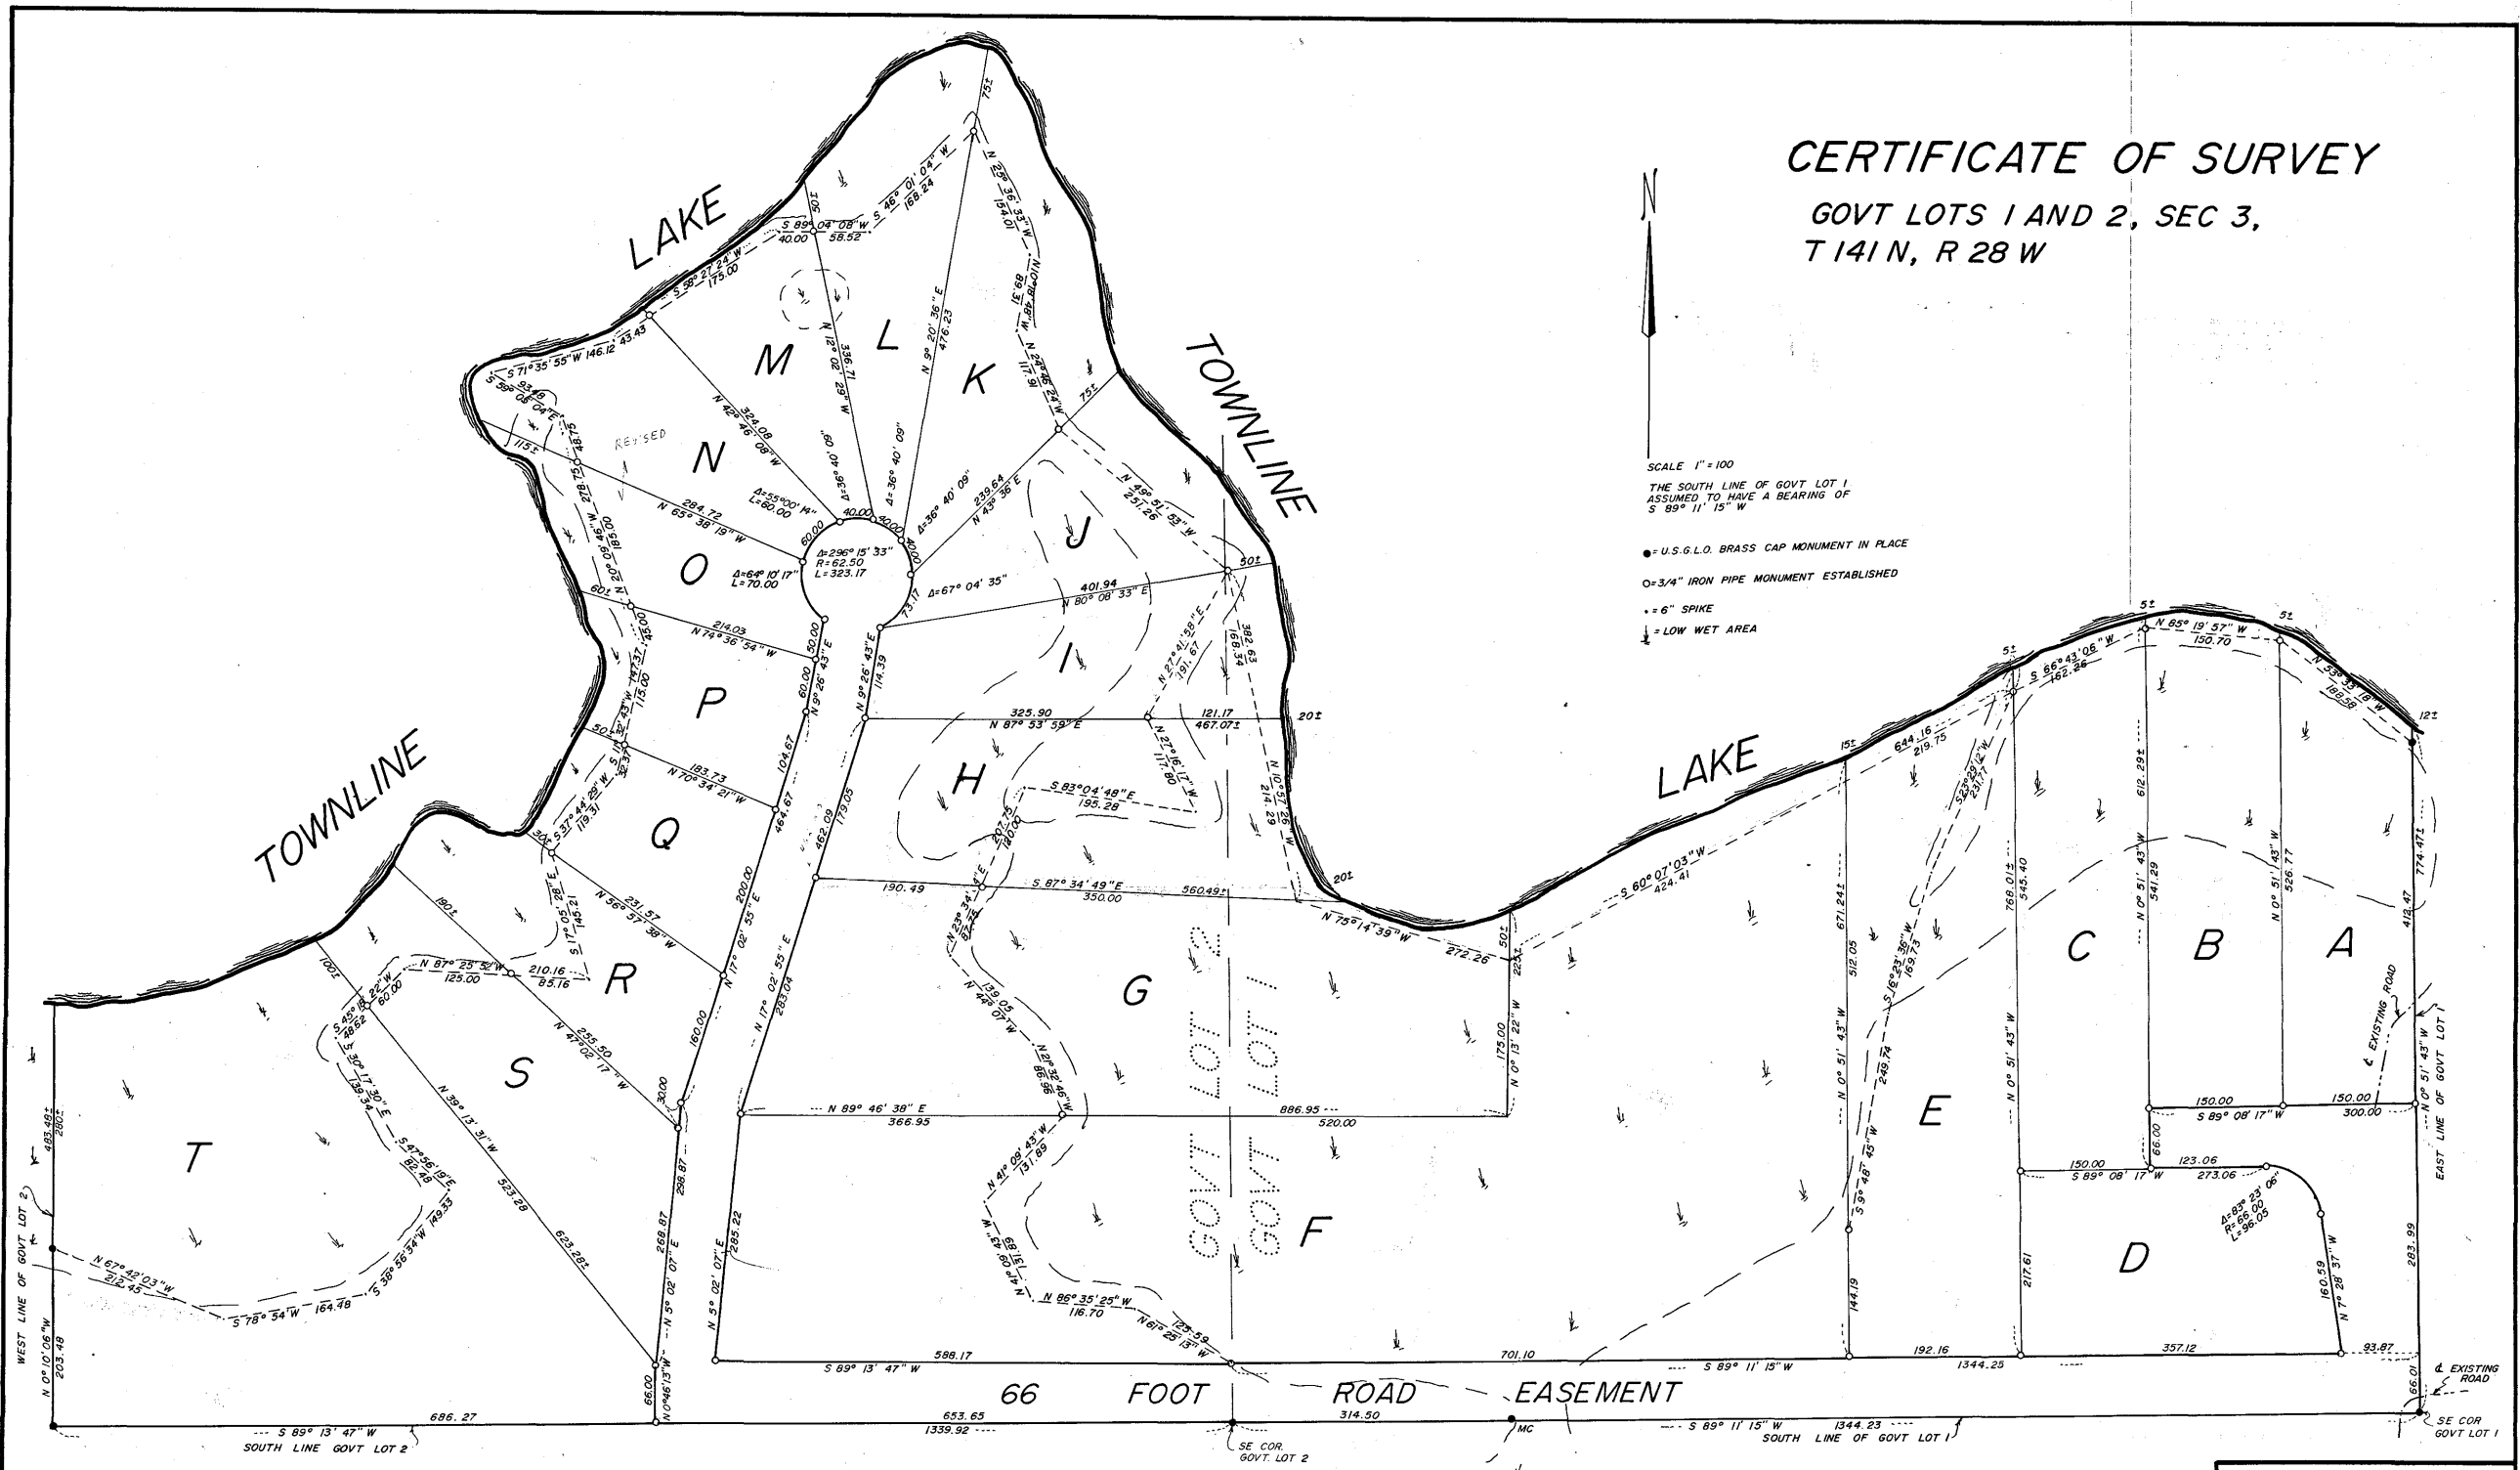

I hereby certify that this survey, plan, or report was prepared by me or under my direct supervision and that I am a duly Registered Land Surveyor under the laws of the State of Minnesota.

*Walter S. Linn*

Date 8-25-80 Reg. No. 11395