


# CERTIFICATE OF SURVEY

PART OF SOUTHEAST QUARTER OF THE SOUTHWEST QUARTER  
SECTION 2, TOWNSHIP 141 NORTH, RANGE 30 WEST,  
CASS COUNTY, MINNESOTA

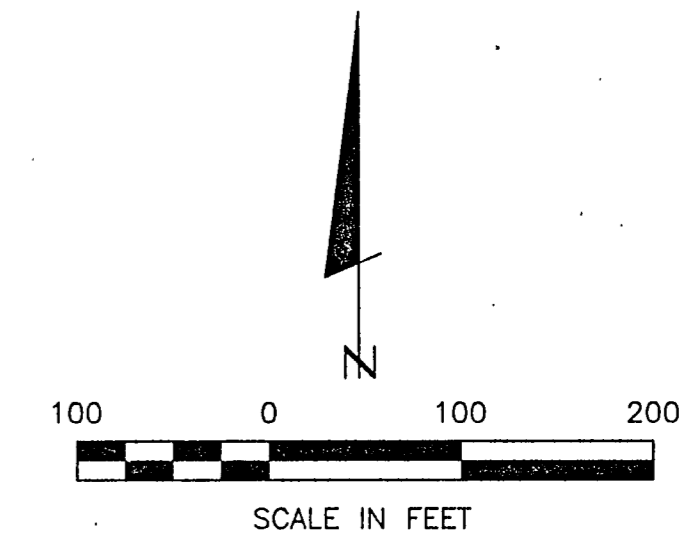

- DENOTES MONUMENT FOUND
- DENOTES IRON MONUMENT SET MARKED BY LICENSE NO. 21367
- ⊙ DENOTES BRASS CAP MONUMENT FOUND
- ⊗ DENOTES MAG NAIL SET

ORIENTATION OF THIS BEARING SYSTEM IS BASED ON THE SOUTH LINE OF SE1/4 OF THE SW1/4 TO HAVE AN ASSUMED BEARING OF S 88°21'00" W.

SHEET 1 OF 1	CERTIFICATE OF SURVEY KEN TESKE 3915 STATE ROUTE 88W CLINTON, KY 42031-8802	PROJ. MGR. TLF CHECKED BY: TLF DRAWN BY: TCK	COMPUTER: 002005 FIELD BOOK: BOOK 157 PG. 52 FILE NO: 002005	DATE: 2/22/00 SCALE: HORIZ. 1" = 100' VERT. NONE	REVISIONS DATE DESCRIPTION _____ _____ _____	BY _____ _____ _____	I HEREBY CERTIFY THAT THIS SURVEY, PLAN, SPECIFICATION OR REPORT WAS PREPARED BY ME OR UNDER MY DIRECT SUPERVISION AND UNDER A LICENSED SURVEYOR OR LAND SURVEYOR UNDER THE LAWS OF THE STATE OF MINNESOTA. _____ MICHAEL J. LINDSEY DATE 2/22/00 LIC. NO. 21367	Landecker & Associates, Inc. Engineering - Surveying - Planning Phone: 318-947-1296 Fax: 318-947-2272 Williams, MO 66694
-----------------	--	---	---	--	--	-------------------------------	---	--