


CERTIFICATE OF SURVEY

PART OF GOV'T. LOT 6, SEC. 27, T.141N., R.28W., CASS CO.
MINNESOTA

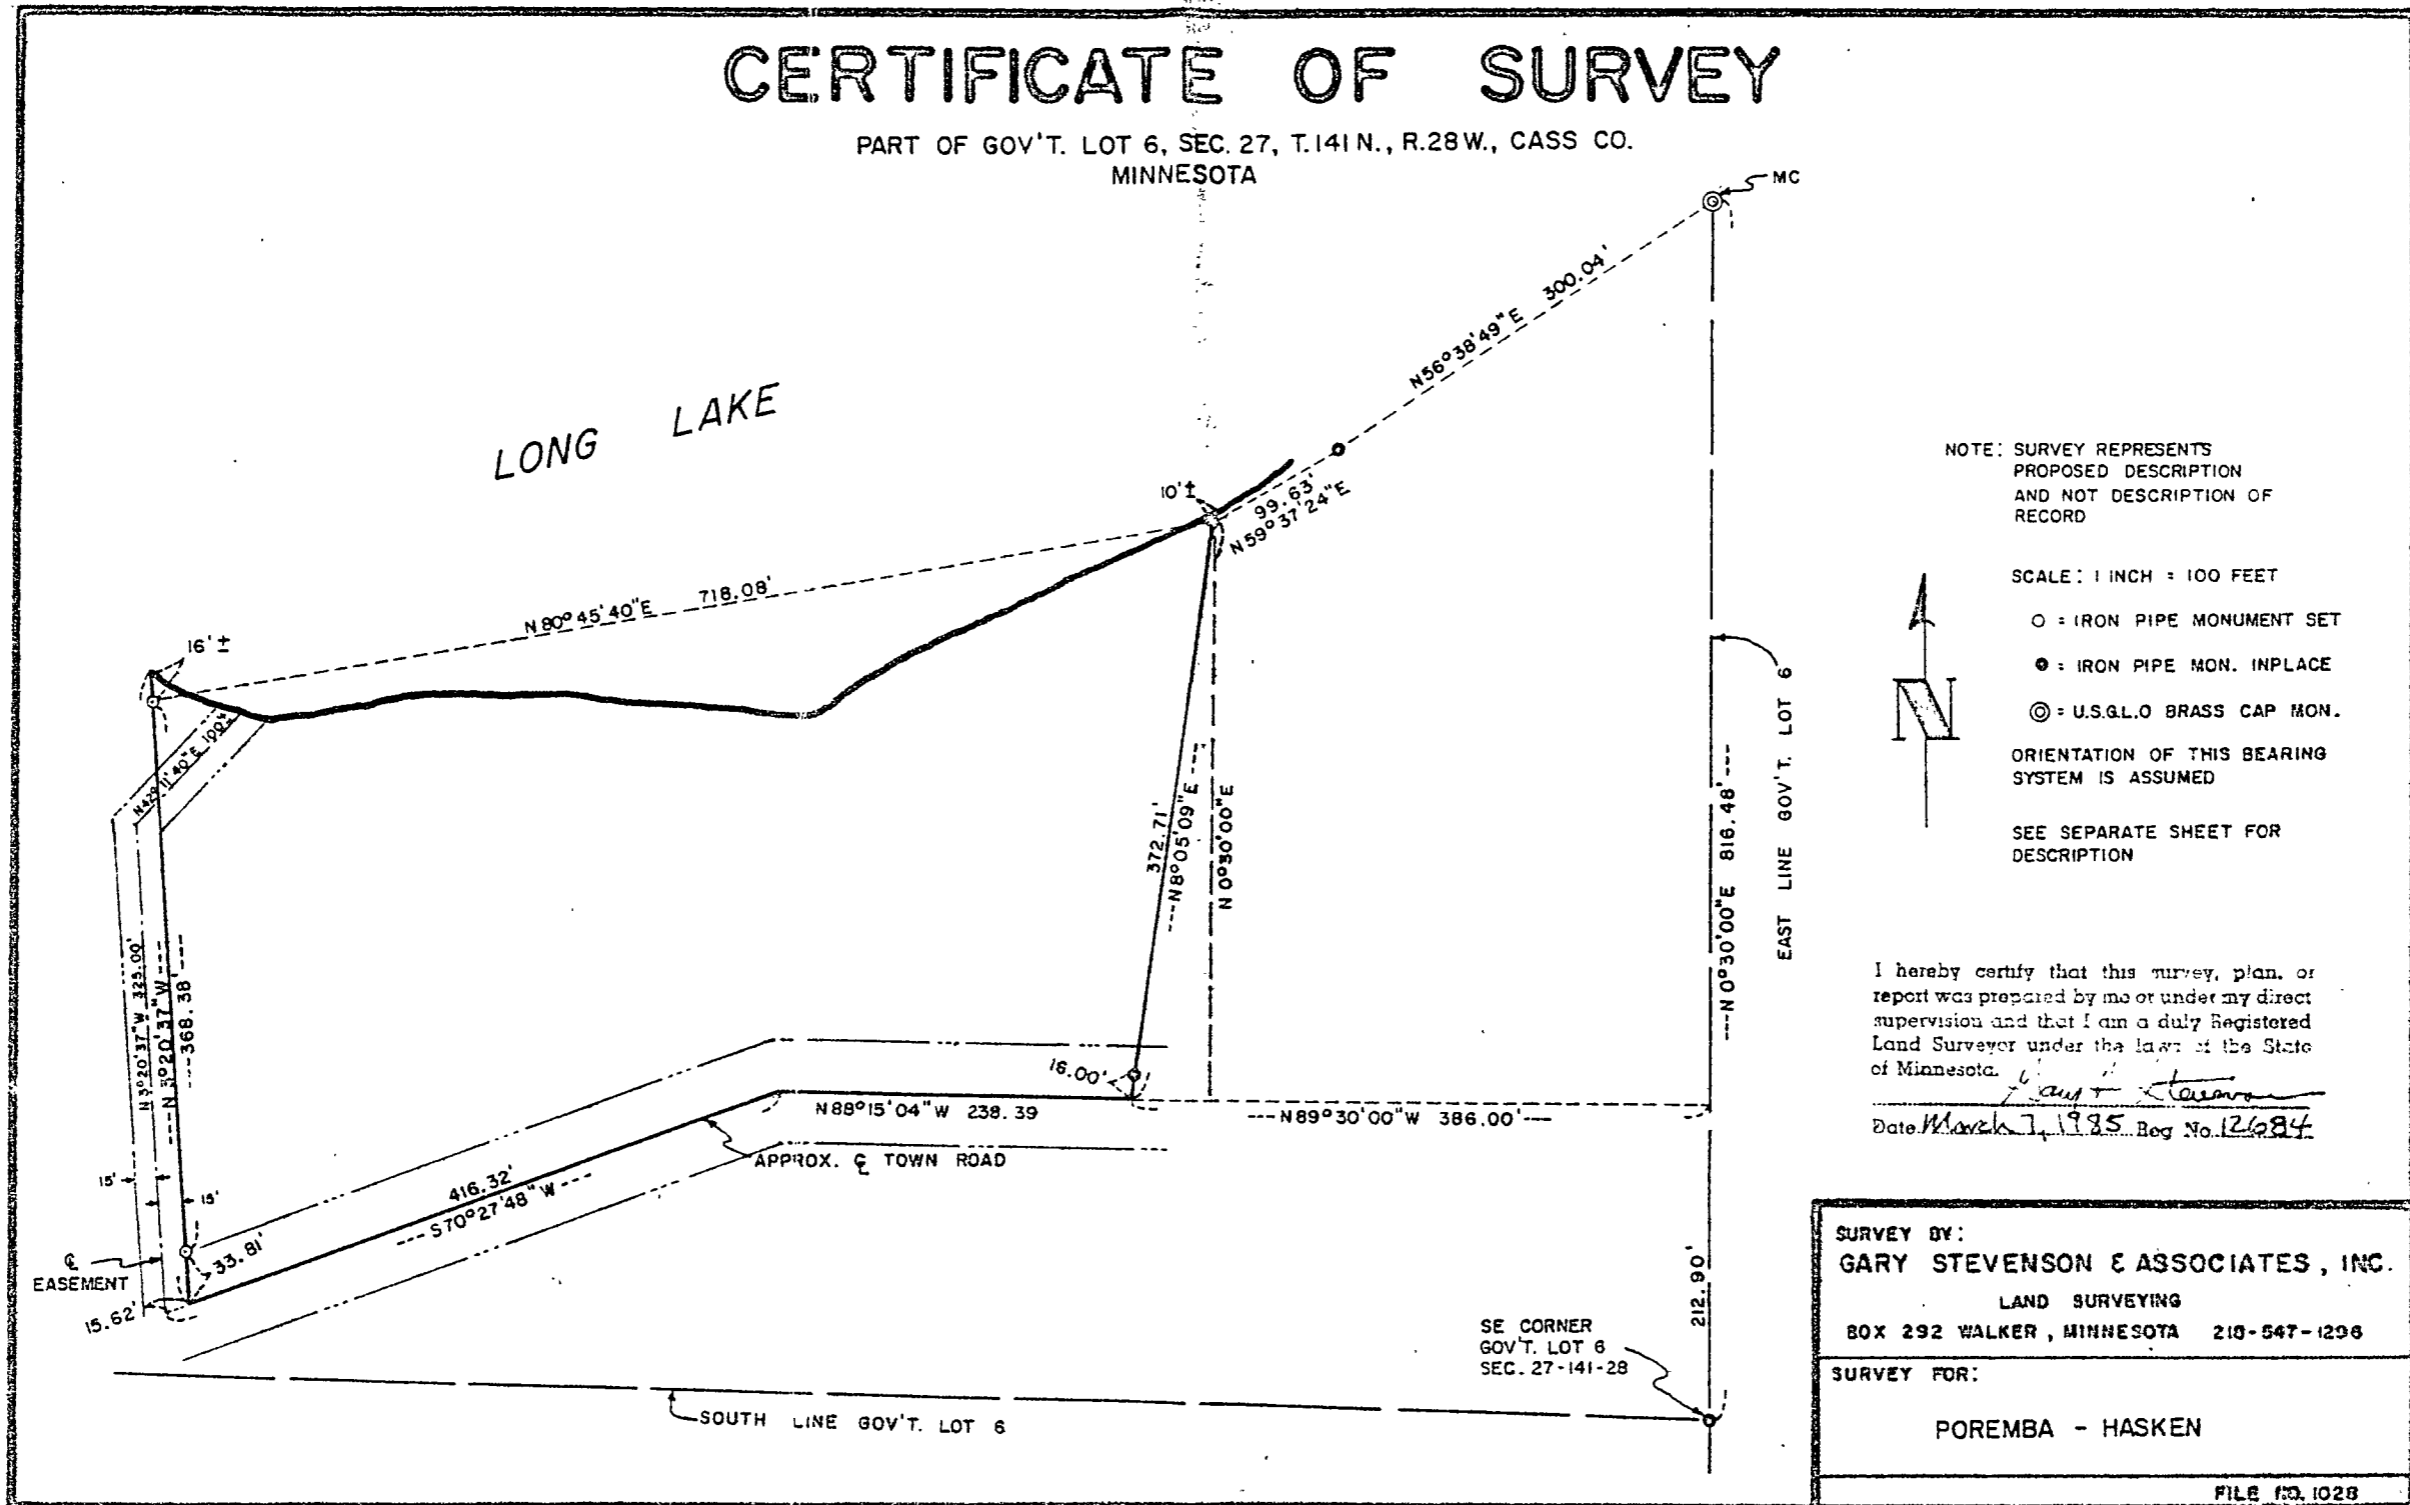

NOTE: SURVEY REPRESENTS PROPOSED DESCRIPTION AND NOT DESCRIPTION OF RECORD

SCALE: 1 INCH = 100 FEET

- = IRON PIPE MONUMENT SET
- = IRON PIPE MON. INPLACE
- ⊙ = U.S.G.L.O BRASS CAP MON.

ORIENTATION OF THIS BEARING SYSTEM IS ASSUMED

SEE SEPARATE SHEET FOR DESCRIPTION

I hereby certify that this survey, plan, or report was prepared by me or under my direct supervision and that I am a duly Registered Land Surveyor under the laws of the State of Minnesota.

Date March 7, 1985 Reg. No. 12684

<p>SURVEY BY: GARY STEVENSON & ASSOCIATES, INC. LAND SURVEYING BOX 292 WALKER, MINNESOTA 218-547-1296</p>
<p>SURVEY FOR: POREMBA - HASKEN</p>
<p>FILE NO. 1028</p>