


TOPOGRAPHIC SURVEY

PART OF GOVERNMENT LOT 2,
SECTION 21, TOWNSHIP 142 NORTH, RANGE 31 WEST,
CASS COUNTY, MINNESOTA

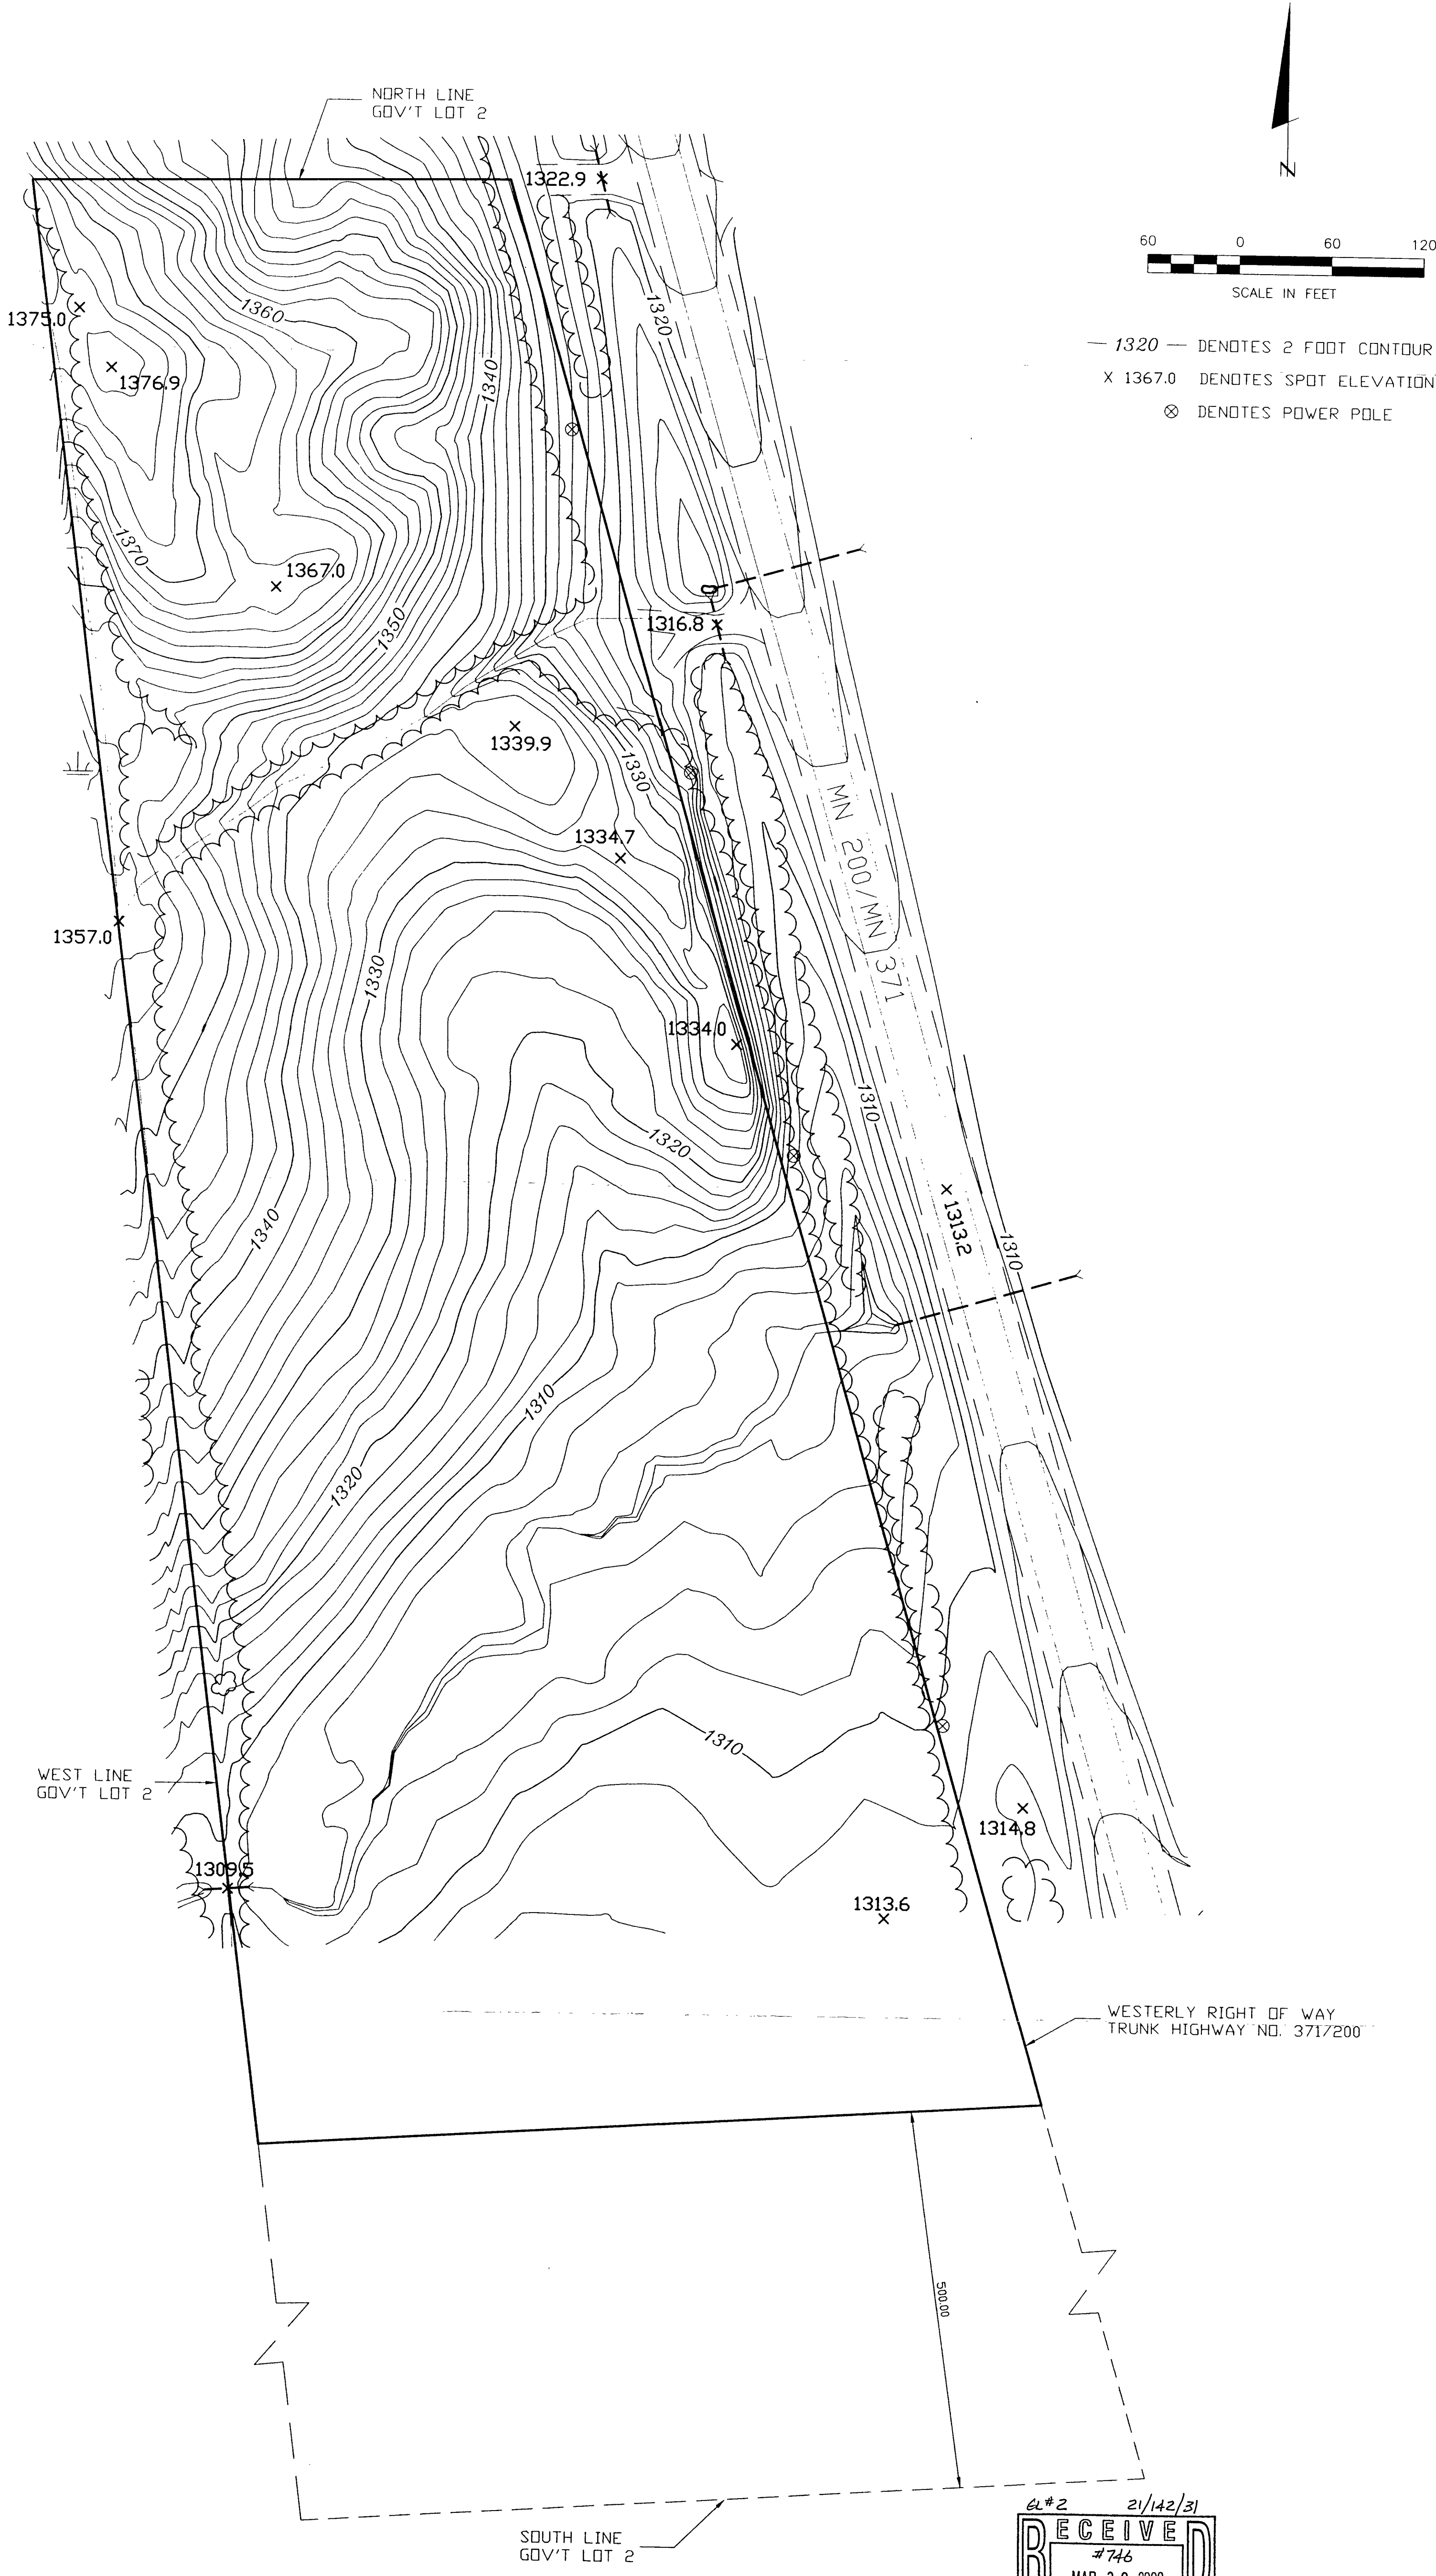

— 1320 — DENOTES 2 FOOT CONTOUR INTERVAL
 x 1367.0 DENOTES SPOT ELEVATION
 ⊗ DENOTES POWER POLE

64#2 21/142/31
RECEIVED
 #746
 MAR 30 2000
 COUNTY SURVEYOR

#746

SHEET 1 OF 1 JOHN MELHUS PO BOX 1530 WALKER, MN. 56484	PROJ. MGR. TLF	COMPUTER: 002012	DATE: 3/23/00	REVISIONS DATE DESCRIPTION BY	I HEREBY CERTIFY THAT THIS SURVEY, PLAN, SPECIFICATION OR REPORT WAS PREPARED BY ME OR UNDER MY DIRECT SUPERVISION AND THAT I AM A DULY LICENSED ENGINEER OR LAND SURVEYOR UNDER THE LAWS OF THE STATE OF MINNESOTA. DATE 3/24/00 LIC. NO. 21367
	CHECKED BY: TLF	FIELD BOOK: BOOK PG.	SCALE: HORZ. 1"=60'		
	DRAWN BY: DRG	FILE NO: 002012	VERT. NONE		

Landecker & Associates, Inc.
 Engineering - Surveying - Planning
 Walker, MN 56484
 Phone: 218-547-1296 Fax: 218-547-2222