

CERTIFICATE OF SURVEY
PART OF GOVT. LOT 2, SEC. 34,
T.12 N., R.26 W.

NE COR.
Govt Lot 2



Re-describe
E for easement
to ABC-D

SCALE 1" = 100'
●= IRON MONUMENT IN PLACE
○= IRON PILE MONUMENT ESTABLISHED
✕= LOW WATER MARK


CURO SURVEYING, HACKENSACK, MINN. 56452, TELE. No. 218-675-6697

I HEREBY CERTIFY THAT THIS SURVEY AND REPORT WAS PREPARED BY ME AND THAT I AM A DULY REGISTERED LAND SURVEYOR UNDER THE LAWS OF THE STATE OF MINNESOTA.
DATE 12-18-93

RECEIVED
#956

Cont Lot 2 34-142-26

strip of RR-ROW
Approx 0.48 Acst

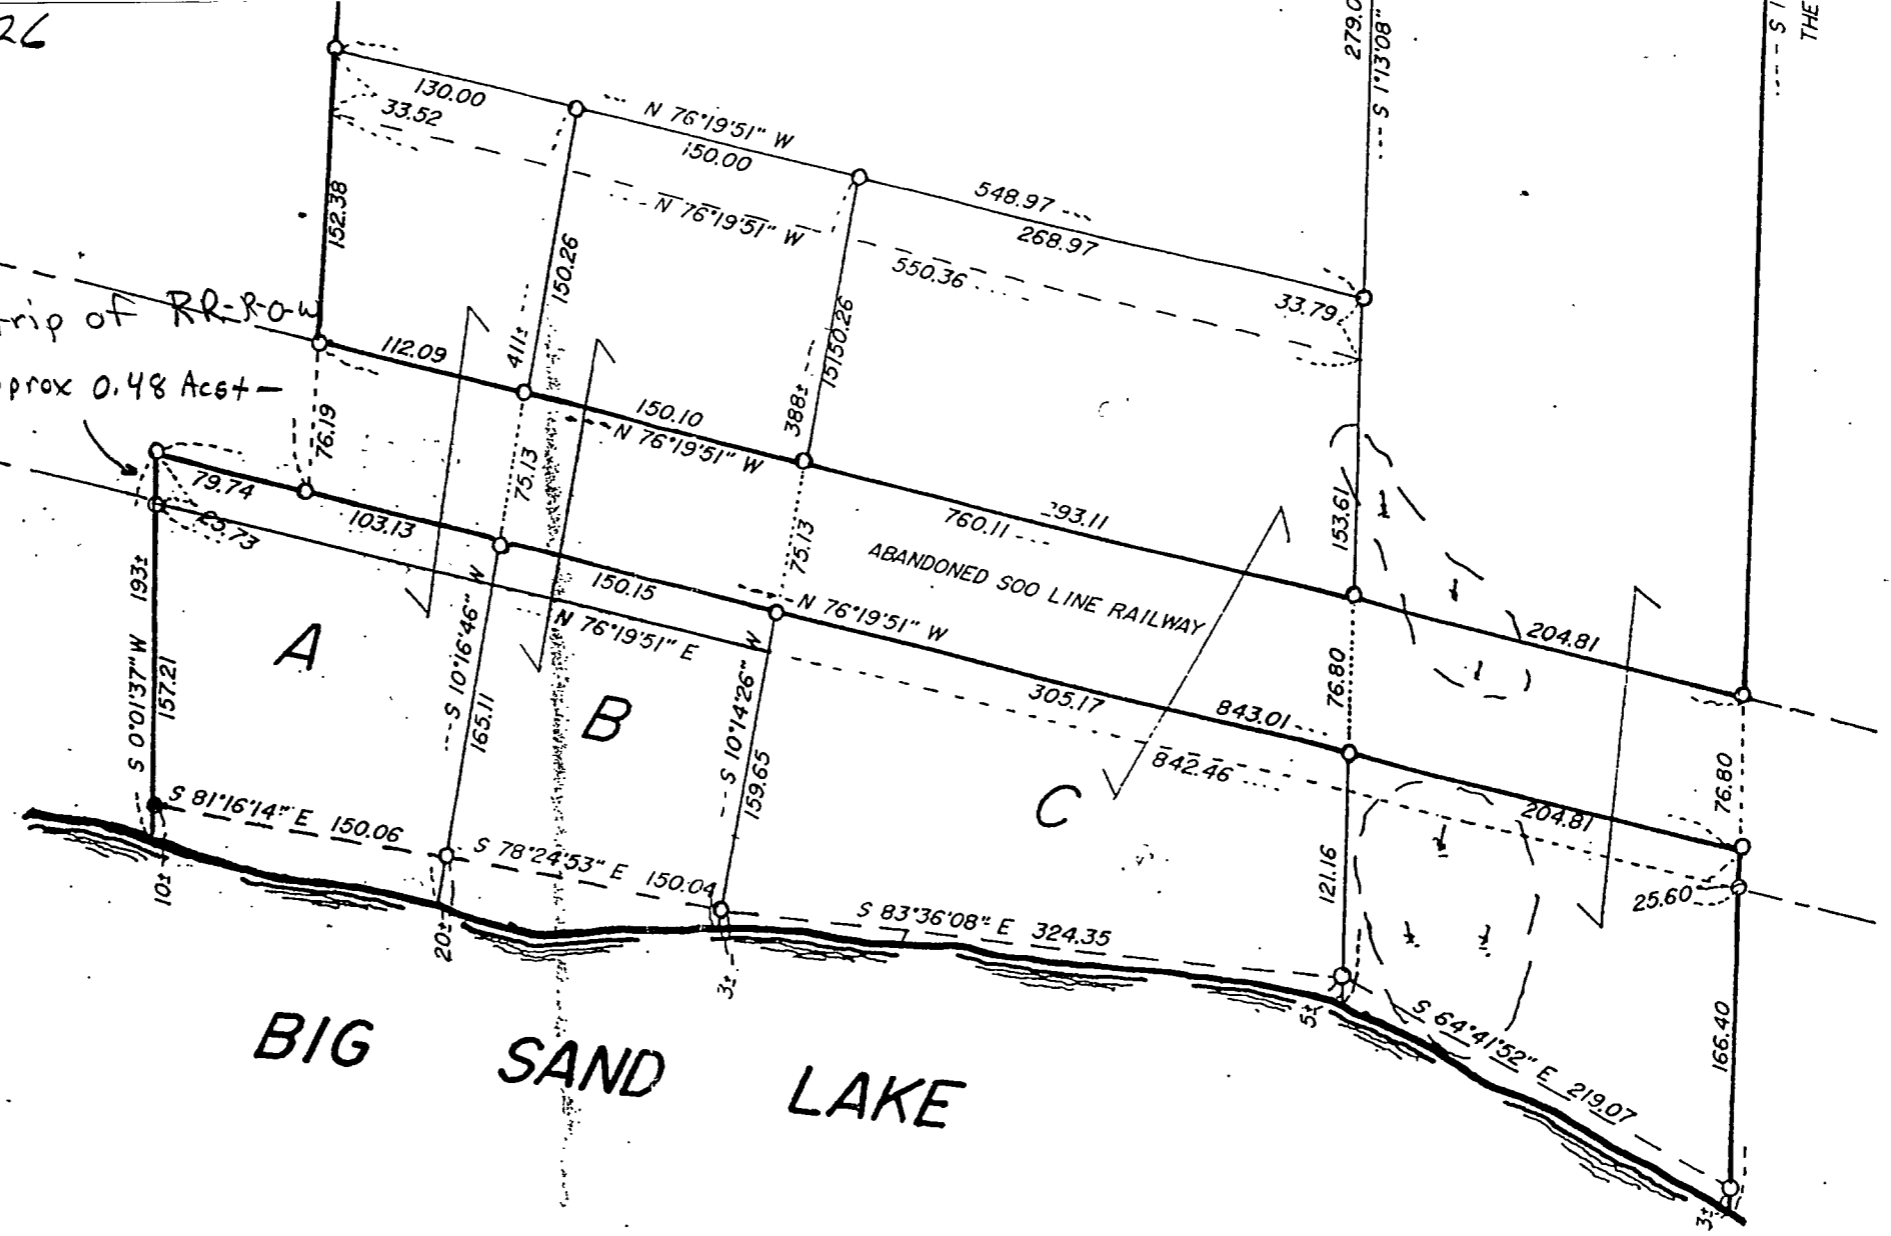

ACE
VT ESTABLISHED

I HEREBY CERTIFY THAT THIS SURVEY PLAN OR
REPORT WAS PREPARED BY ME, AND THAT I AM
A DULY REGISTERED LAND SURVEYOR UNDER THE
LAWS OF THE STATE OF MINNESOTA.

Walter E. Cress

DATE 12-18-93 REG. No. 11395

ACK, MINN. 56452, TELE. No. 218-675-6697