


NEW

# CERTIFICATE OF SURVEY

PART OF GOVT. LOT 6, SEC. 19 &  
 PART OF GOVT. LOT 1, SEC. 30  
 T 142 N., R 27 W.

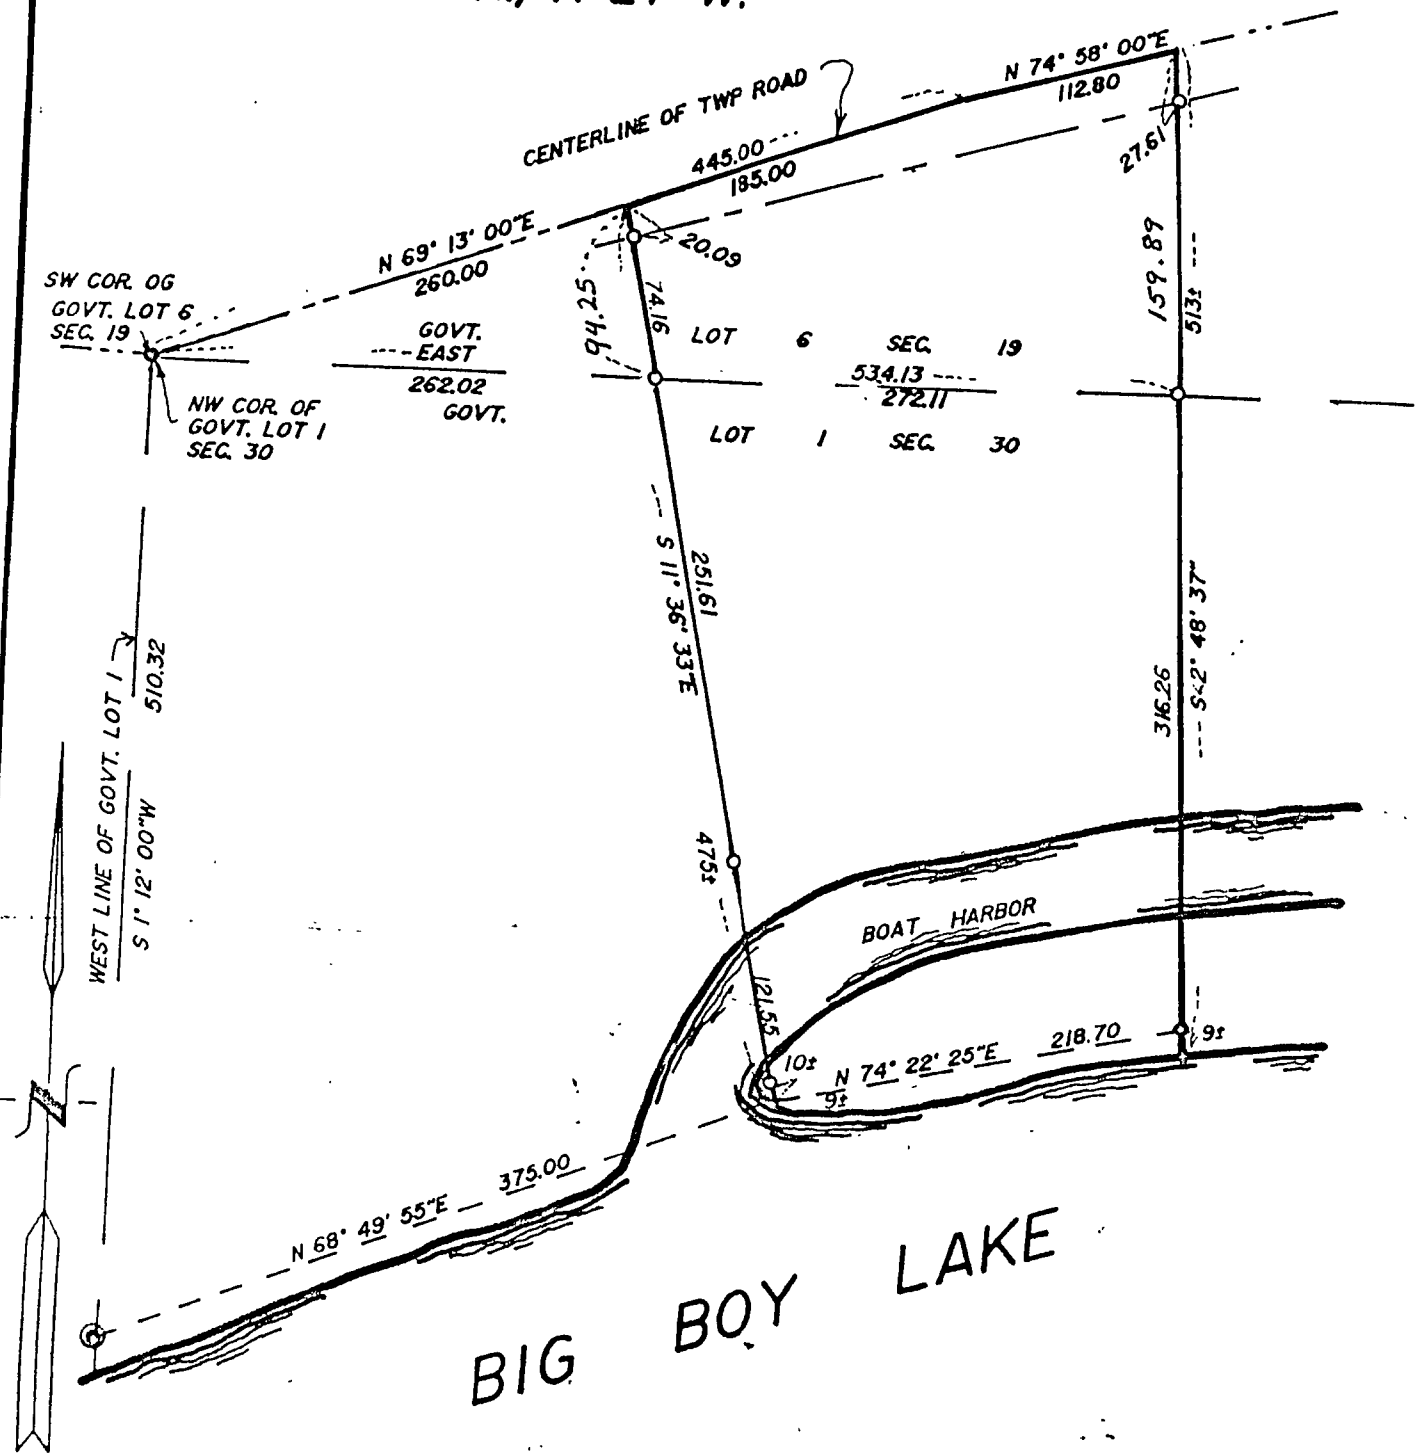

SCALE 1"=100'  
 ● IRON MONUMENT IN PLACE  
 ⊙ USGLO BRASS CAP MONUMENT IN PLACE  
 ○ IRON PIPE MONUMENTS ESTABLISHED

CUHO SURVEYING, HACKENSACK, MINN. 56452, TELE. No. 218-675-6697

I HEREBY CERTIFY THAT THIS SURVEY PLAN OR REPORT WAS PREPARED BY ME, AND THAT I AM A DULY REGISTERED LAND SURVEYOR UNDER THE LAWS OF THE STATE OF MINNESOTA.

*Walter P. Coors*

DATE 3-20-91 REG. No. 11395