


PLAT OF SURVEY

PART OF GOV'T. LOTS 1&2, SEC. 15, T.142 N., R.27 W.

15-142-27

THIS LINE ESTABLISHED BY OTHERS
PRIOR TO THIS SURVEY AS LINE
BETWEEN GOV'T. LOTS 1&2. LINE
NOT VERIFIED BY THIS SURVEY AS
IN TRUE POSITION BUT SHOWN
FOR INFORMATION ONLY.

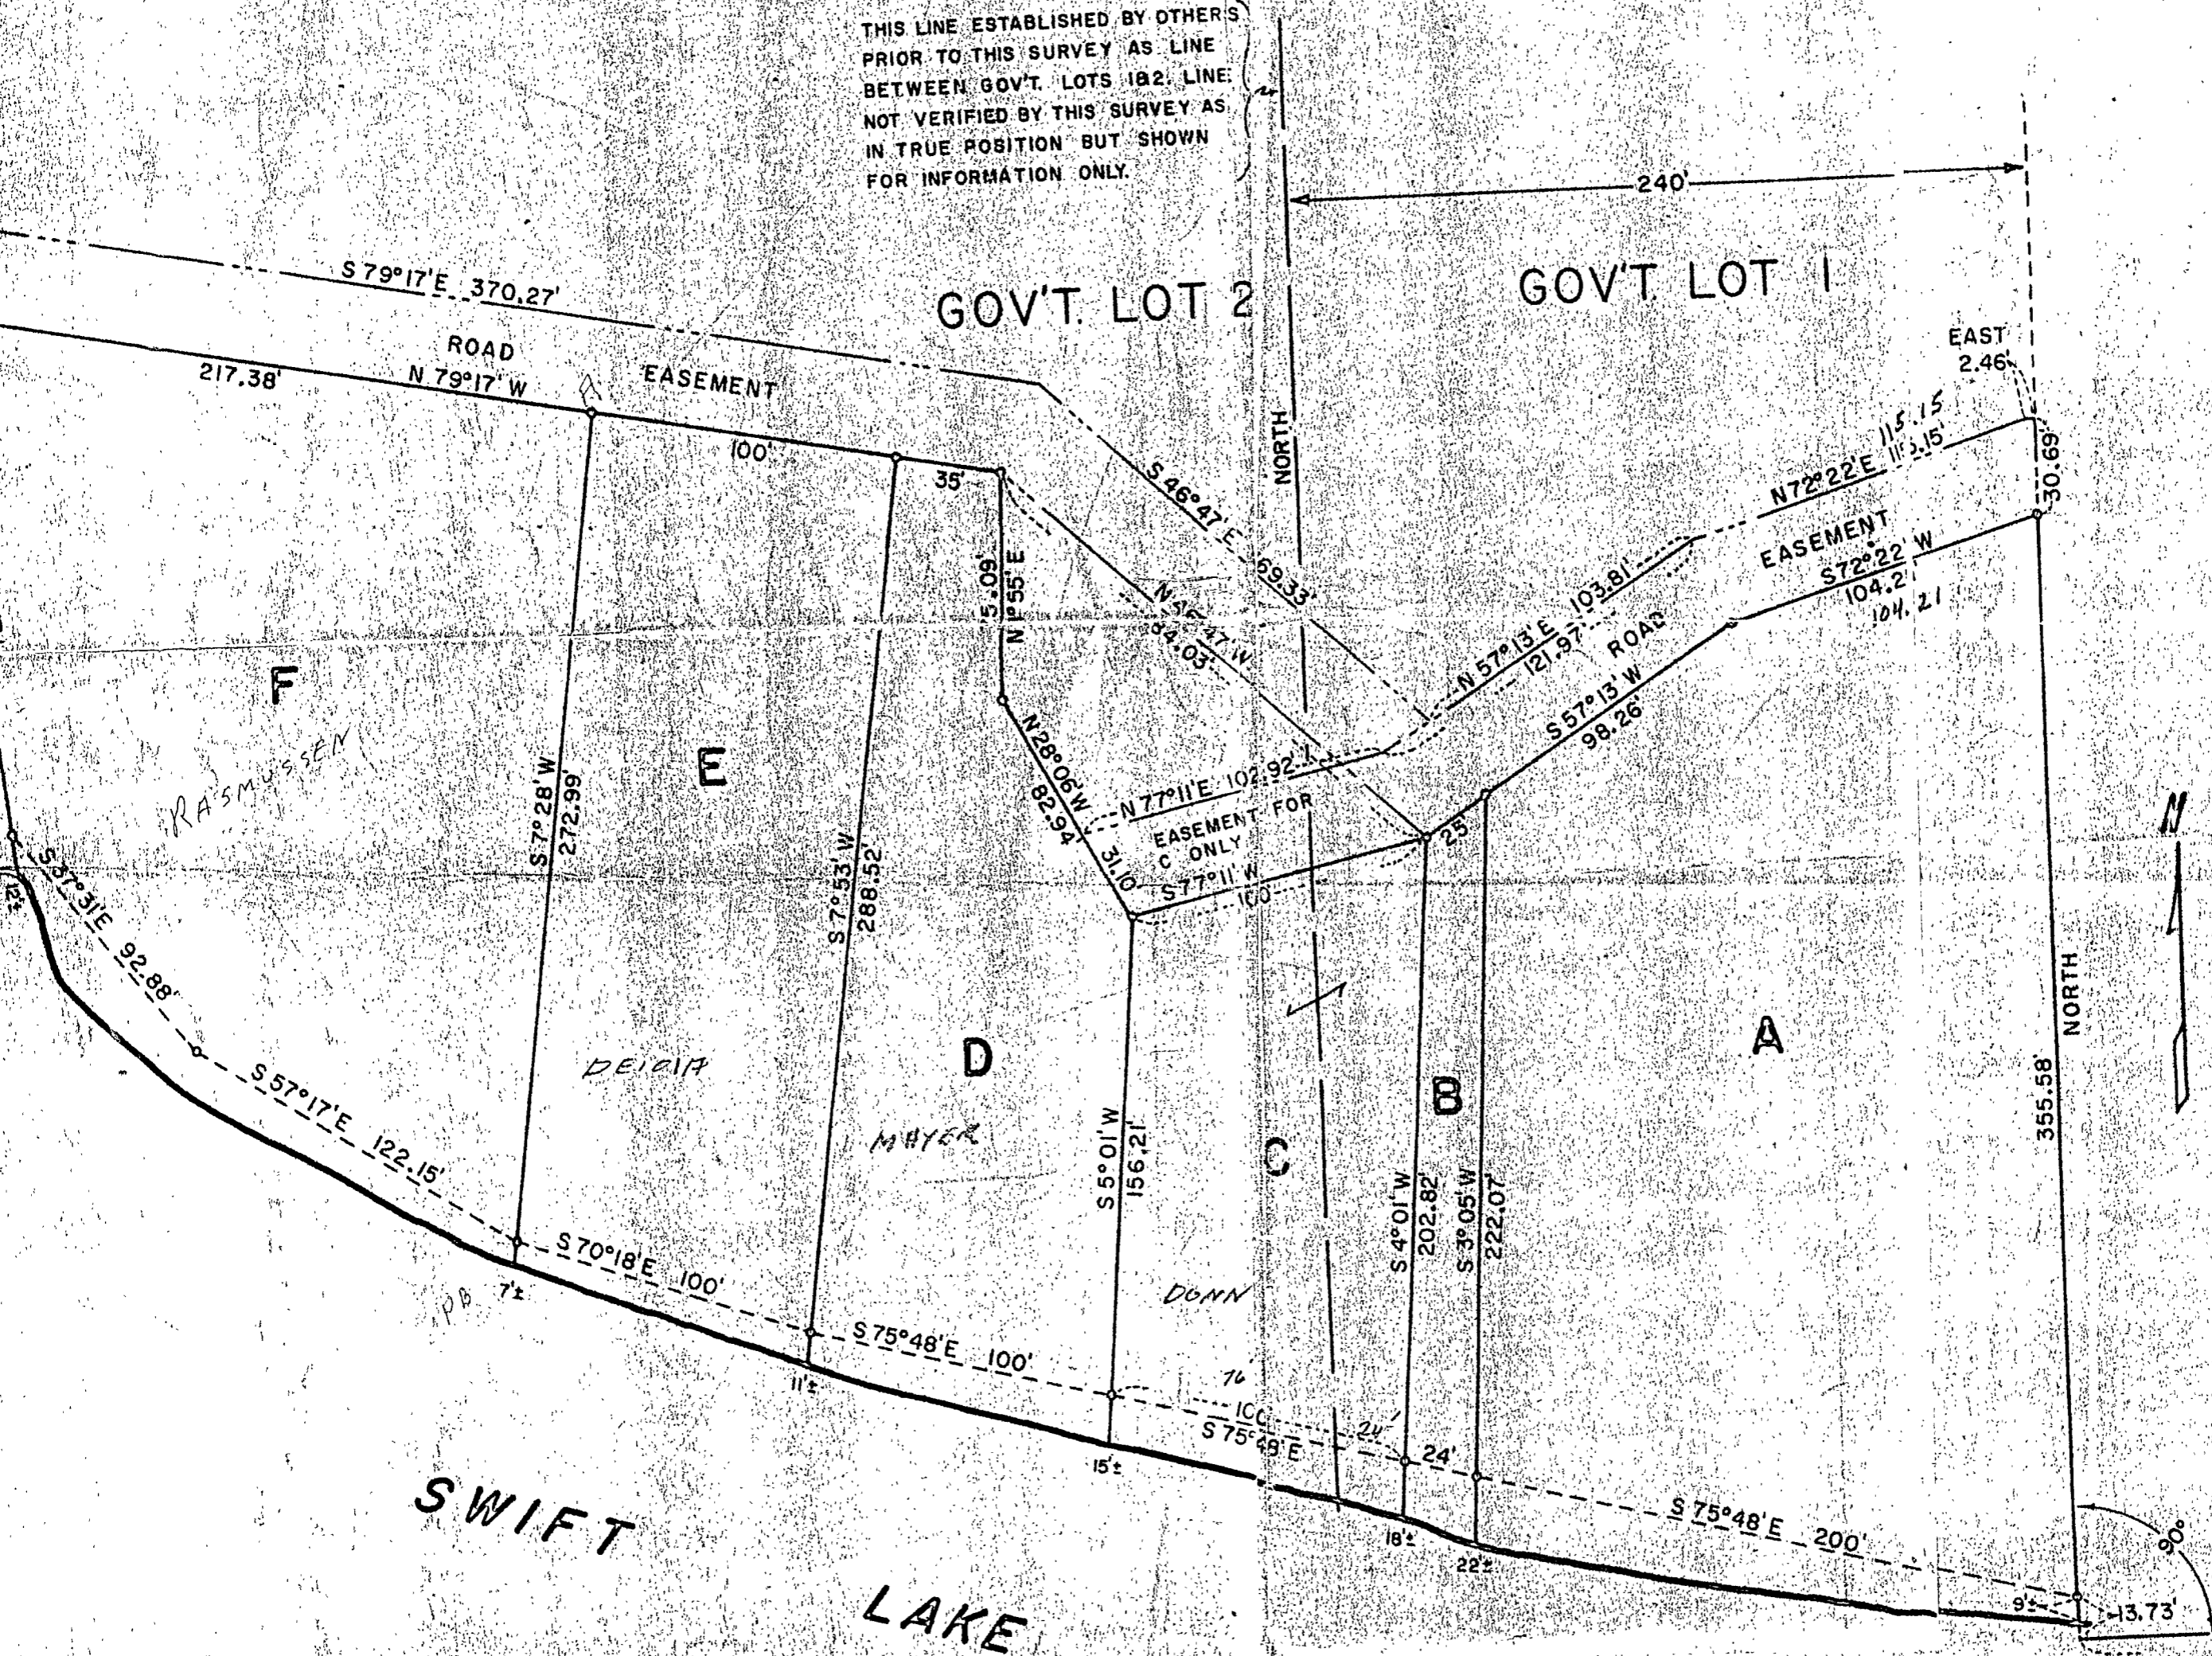

SCALE: 1 INCH = 50 FEET

○ = IRON PIPE MONUMENT
⊙ = U.S.G.L.O. MONUMENT

I hereby certify that this survey,
prepared by me or under my direction,
that I am a duly registered Professional
and Land Surveyor under the laws of the State of Minnesota.

R. F. Schneck

Date July 16, 1969

R. F. SCHNECK
REG. PROF. ENG'R & LAND SURV.
MINN. REG. NO. 1000

WEST 1081.30'