


FOR ILLUSTRATION ONLY. 1320' NORTH OF & PARALLEL WITH THE
V.T. LOT 4, NORTH LINE OF GOV'T. LOT 4 NOT LOCATED ON THIS SURVEY

Part Lot 4
Sec. 22-142-27

224400

LAKE SWIFT

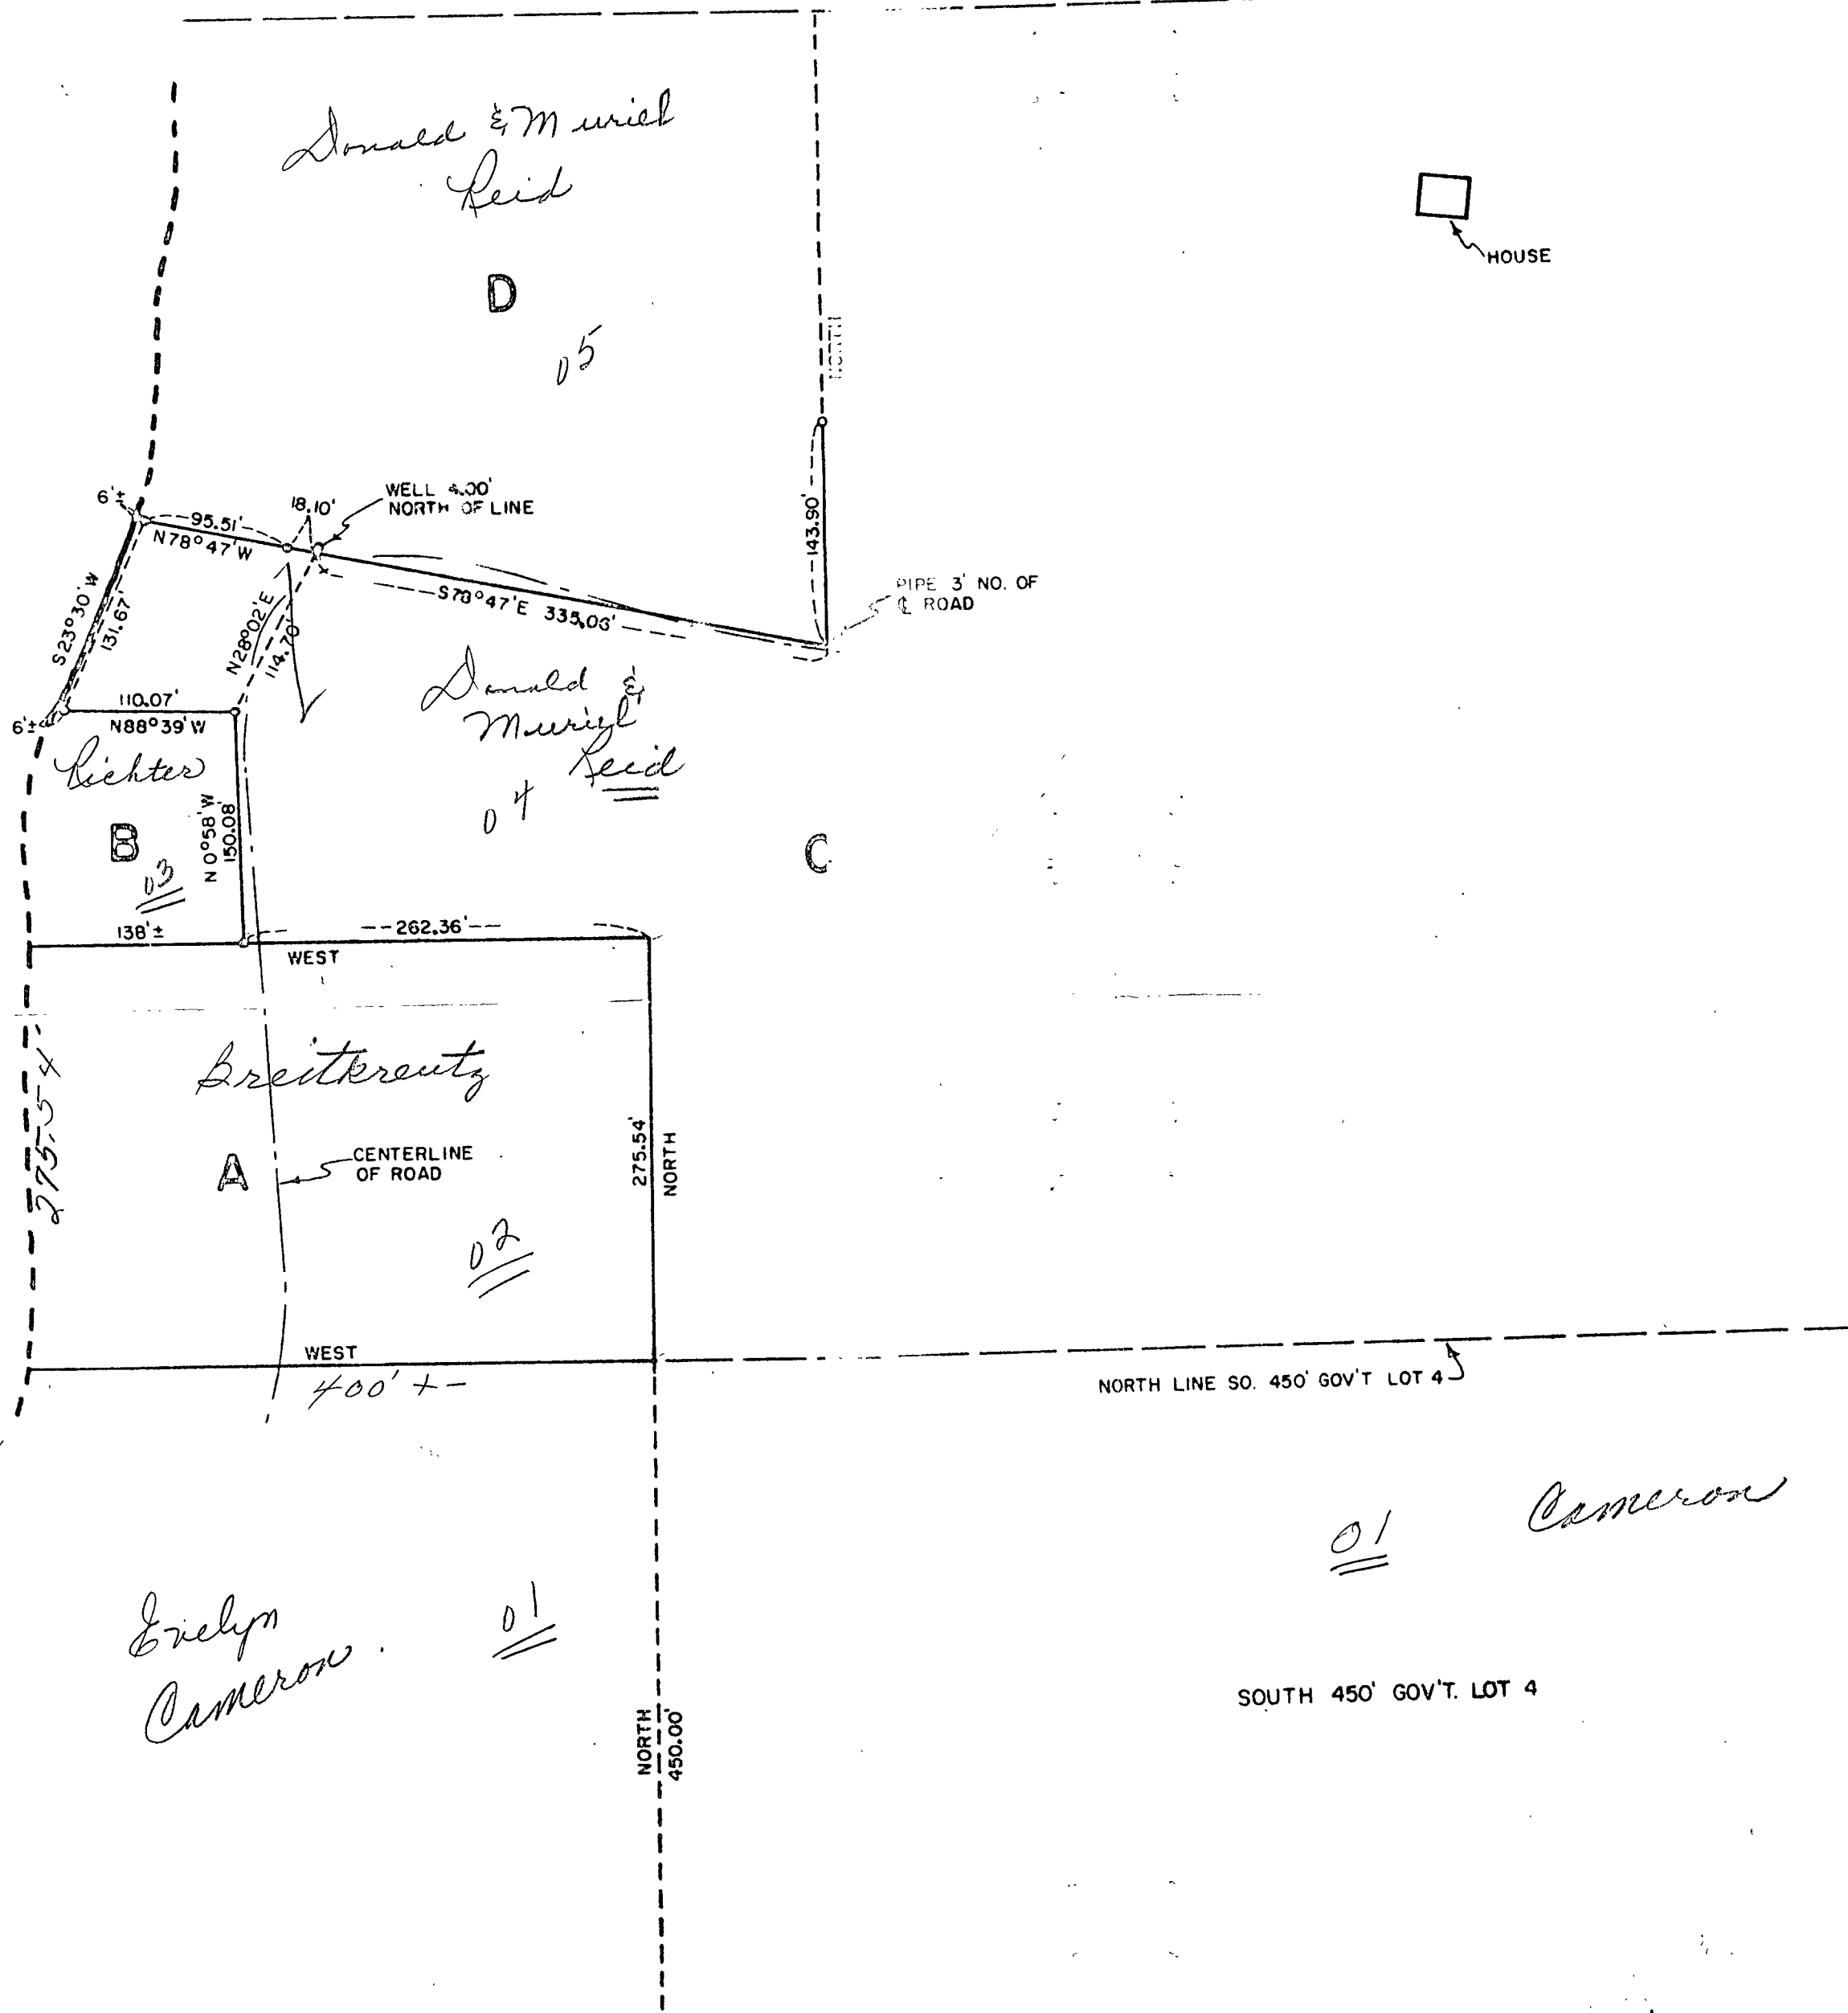

SCALE: 1 INCH = 100 FEET

○ = IRON PIPE MONUMENT

● = MONUMENT FOUND IN PLACE

I hereby certify that this is a true and correct copy of the original as prepared by me and that I am a duly licensed and registered Professional Engineer and Surveyor in the State of Minnesota.

R. F. Schneider

Date Oct. 25, 1971 Reg. No. 5740

R. F. SCHNEIDER
REG. PROF. ENGR & LAND SURVEYOR
MINN. REG. NO. 5740

01 Cameron

Evelyn Cameron 01

SOUTH 450' GOV'T. LOT 4

SE COR.
GOV'T. LOT 4

SW