


CERTIFICATE OF SURVEY


LOT 22 AND PART OF LOTS 21 AND 23, SHADY SHORES,
SECTION 11, TOWNSHIP 140 NORTH, RANGE 31 WEST,
CASS COUNTY, MINNESOTA

TEN MILE LAKE
ASSUMED ELEV.=100.00 10/16/00

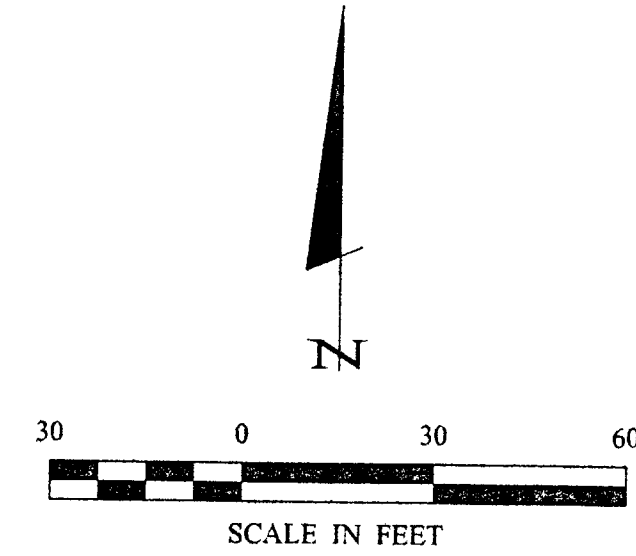

- DENOTES MONUMENT FOUND
- DENOTES IRON MONUMENT SET MARKED BY LICENSE NO. 21367
- ⊗ DENOTES SEPTIC CLEANOUT
- ⊞ DENOTES LATH SET AT LAKE SETBACK

ORIENTATION OF THIS BEARING SYSTEM IS BASED ON THE WEST LINE OF LOT 6 TO HAVE AN ASSUMED BEARING OF N 02° 13' 59" E.

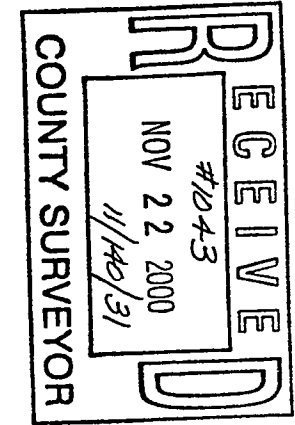

RECEIVED #1043 NOV 22 2000 11/16/00 COUNTY SURVEYOR		LANDSCAPE & ASSOCIATES, INC. ENGINEERING • SURVEYING • PLANNING WALKER, MN 55144 PHONE 218-549-1286 FAX 218-549-2372	
I HEREBY CERTIFY THAT THIS SURVEY PLAN, SPECIFICATION OR REPORT WAS PREPARED BY ME OR UNDER MY DIRECT SUPERVISION AND THAT I AM A DULY LICENSED ENGINEER OR LAND SURVEYOR UNDER THE LAWS OF THE STATE OF MINNESOTA.		DATE 11/16/00 LIC. NO. 21367	
PROJ. MGR.	COMPUTER:	DATE:	VERT.:
TLF	002170	11/16/00	NONE
CHECKED BY:	FIELD BOOK:	SCALE:	
TLF	BOOK 165	HORIZ. 1"=30'	
DRAWN BY:	FILE NO.:		
DRG	002170		
CERTIFICATE OF SURVEY BOB DAVIS 51 E. PLEASANT LAKE ROAD NORTH OAKS, MN. 55127			
SHEET 1 of 1			