
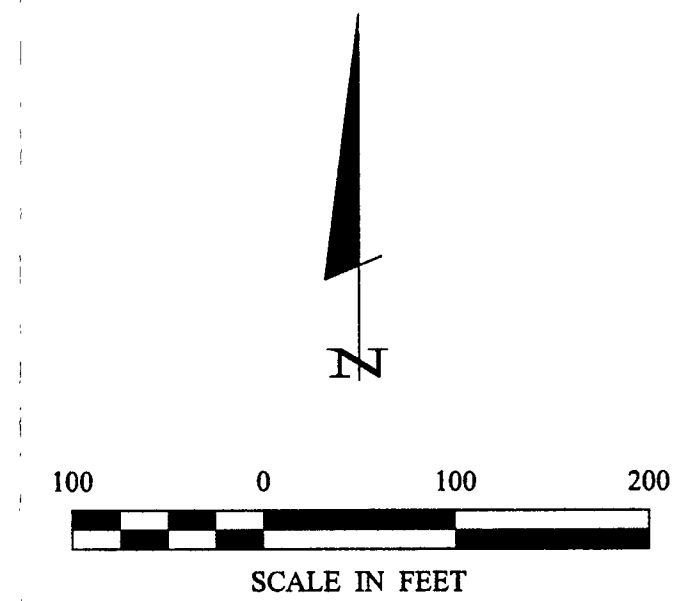



CERTIFICATE OF SURVEY

NORTHWEST QUARTER OF NORTHEAST QUARTER
SECTION 10, TOWNSHIP 141 NORTH, RANGE 28 WEST,
CASS COUNTY, MINNESOTA

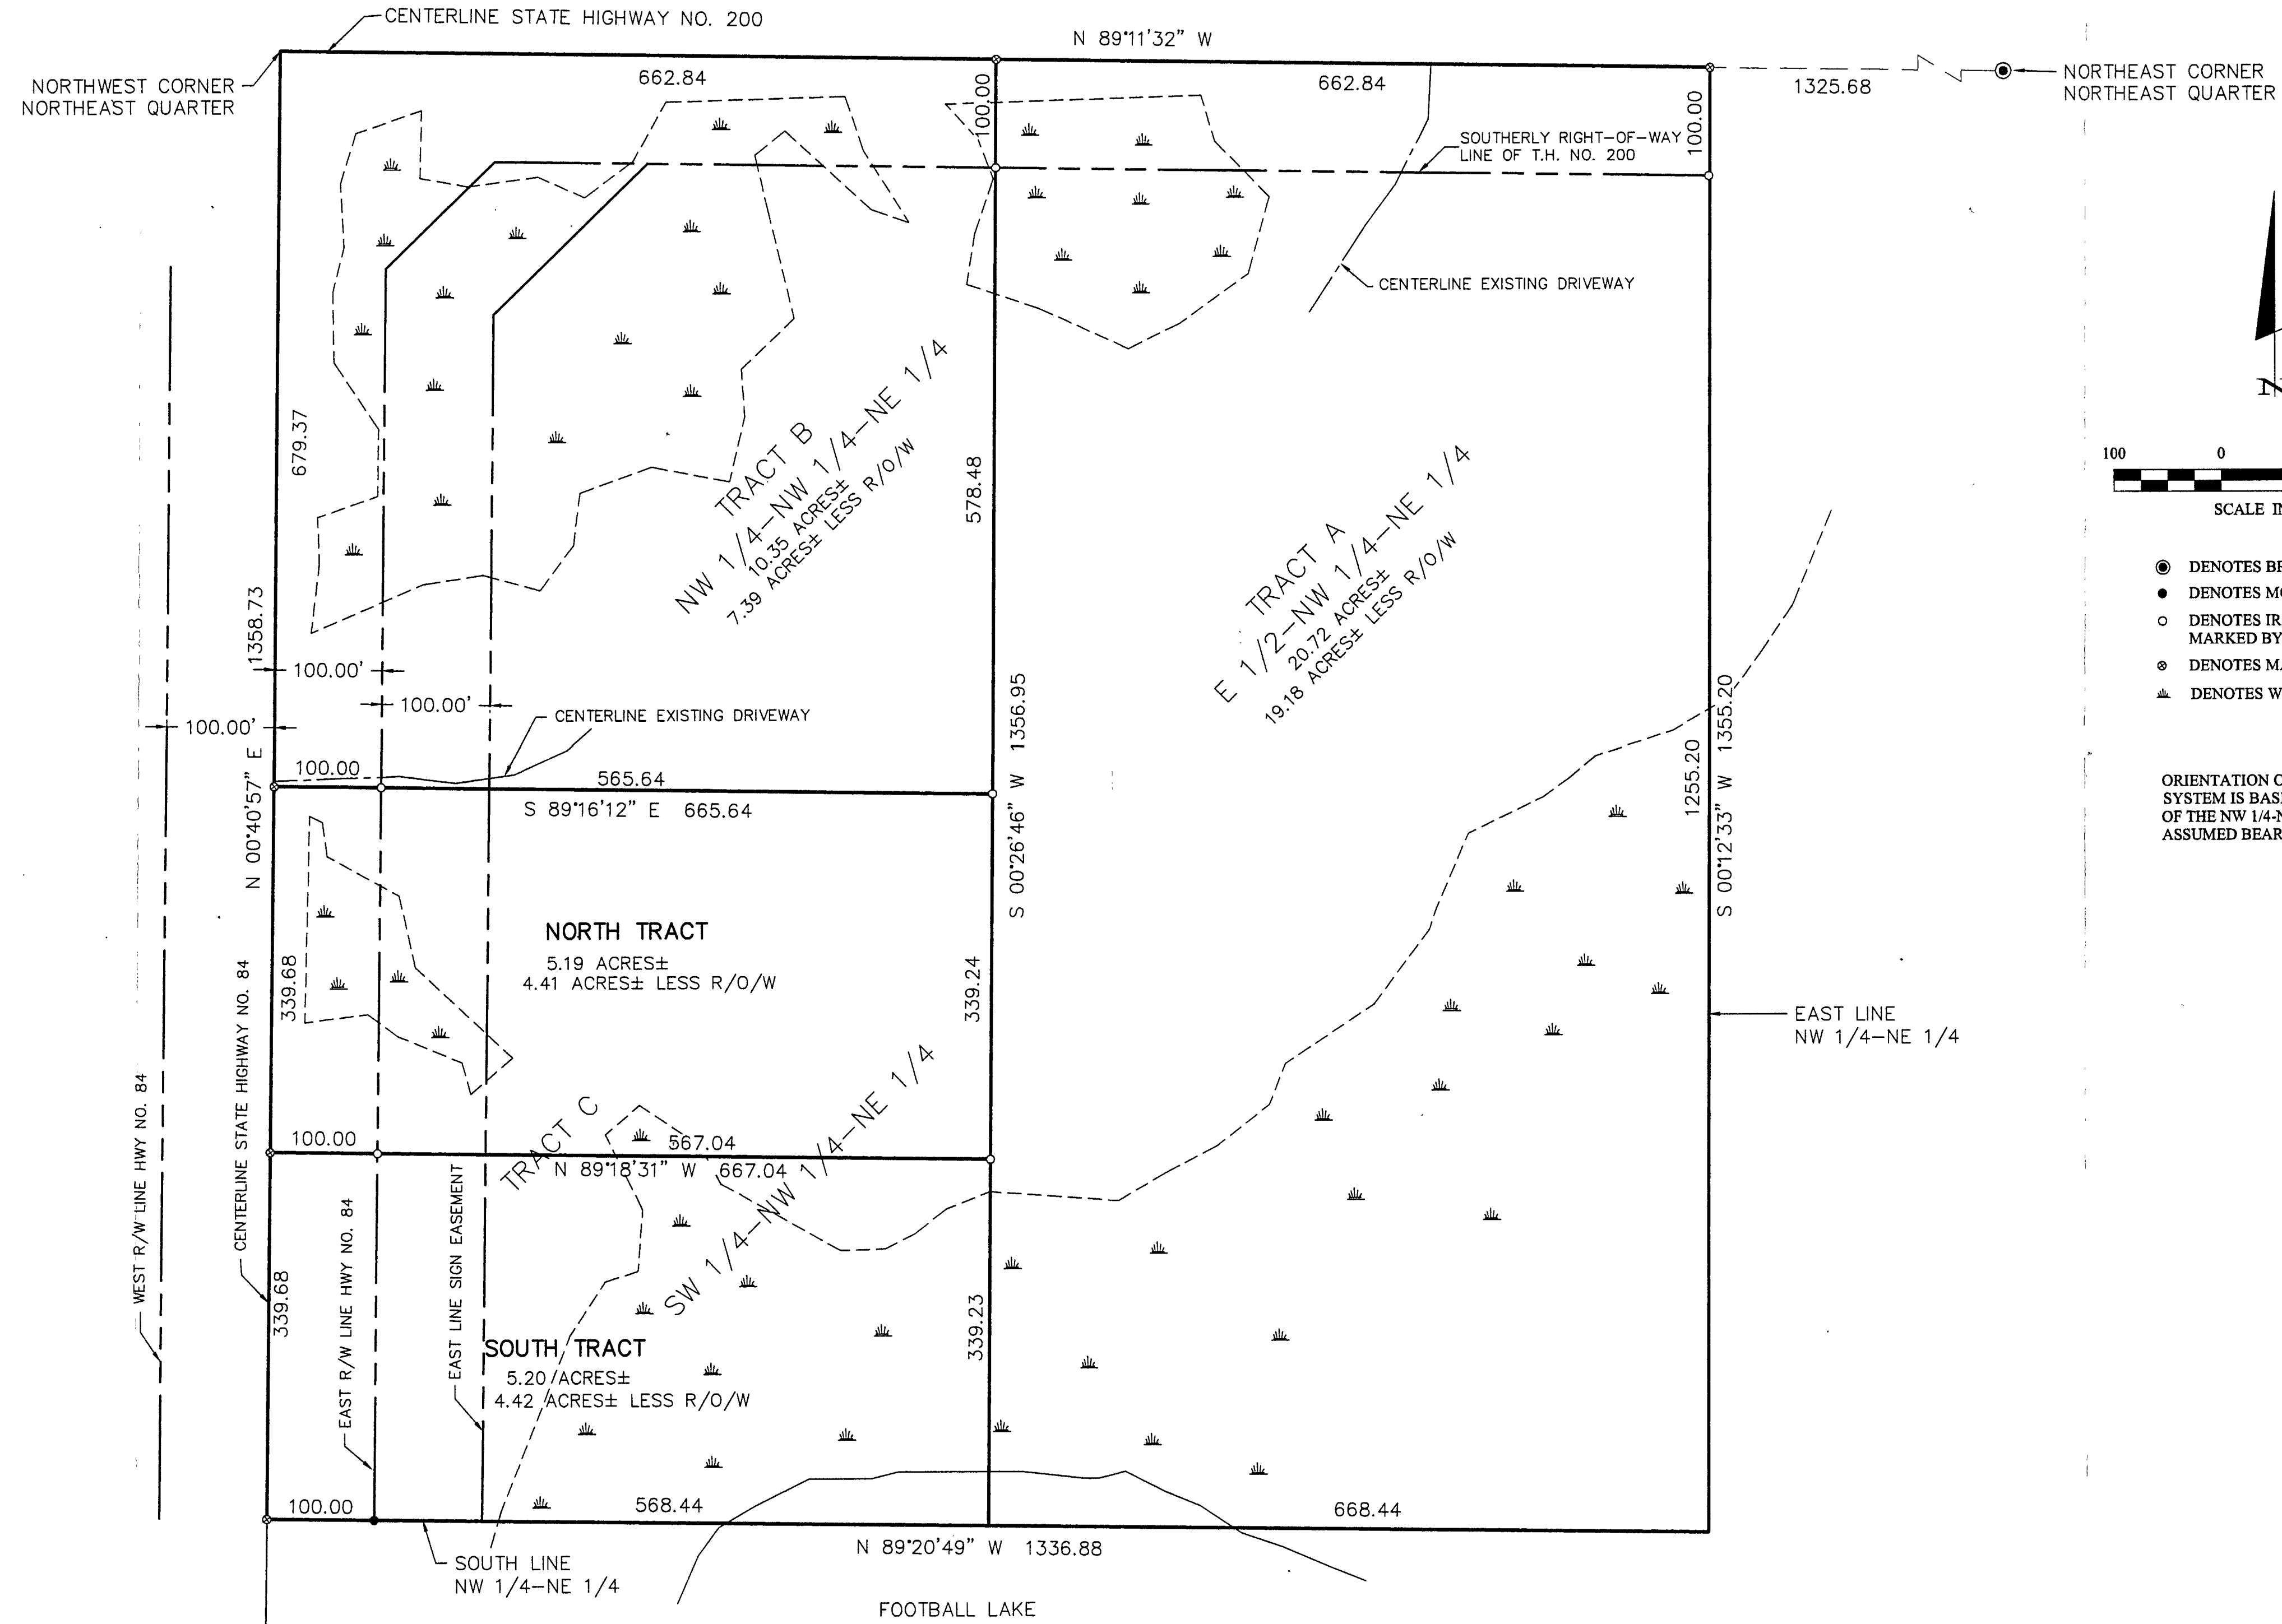

- DENOTES BRASS CAP MONUMENT FOUND
- DENOTES MONUMENT FOUND
- DENOTES IRON MONUMENT SET MARKED BY LICENSE NO. 21367
- ⊙ DENOTES MAG NAIL SET
- ▲ DENOTES WETLAND

ORIENTATION OF THIS BEARING SYSTEM IS BASED ON THE NORTH LINE OF THE NW 1/4-NE 1/4 TO HAVE AN ASSUMED BEARING OF N 89° 11' 32" W.

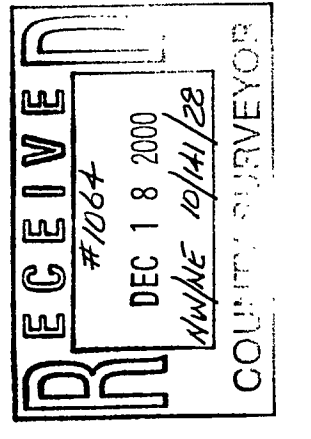

CERTIFICATE OF SURVEY CHERYL LAVRENZ 525 TERRACE ROAD NW ST. MICHAEL, MIN. 55376		LANDecker & Associates, Inc. Engineering • Surveying • Planning WAHNET, MIN. 5648 Phone: 218-547-1396 Fax: 218-547-2272
PROJECT MGR. TLF	CHECKED BY: TLF	DRAWN BY: DRG
COMPUTER: 002205	FIELD BOOK: BOOK 166 PG. 1	FILE NO: 002205
DATE: 12/15/00	SCALE: 1"=100'	VERT.: NONE
REVISIONS DATE DESCRIPTION	DATE: 12/15/00	LIC. NO. 21367
I HEREBY CERTIFY THAT THIS SURVEY, PLAN, SPECIFICATION, OR REPORT WAS PREPARED BY ME OR UNDER MY CLOSE PERSONAL SUPERVISION BY A DULY LICENSED ENGINEER OR LAND SURVEYOR UNDER THE LAWS OF THE STATE OF MINNESOTA.		DATE: 12/15/00
