
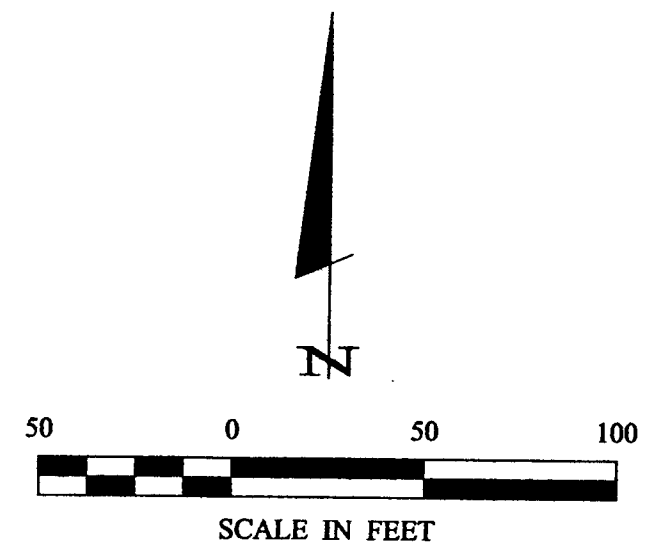


CERTIFICATE OF SURVEY

LOT 4, BLOCK THREE, ULLAND'S SOUTH VIEW ACRES,
SECTION 5, TOWNSHIP 142 NORTH, RANGE 31 WEST,
CASS COUNTY, MINNESOTA

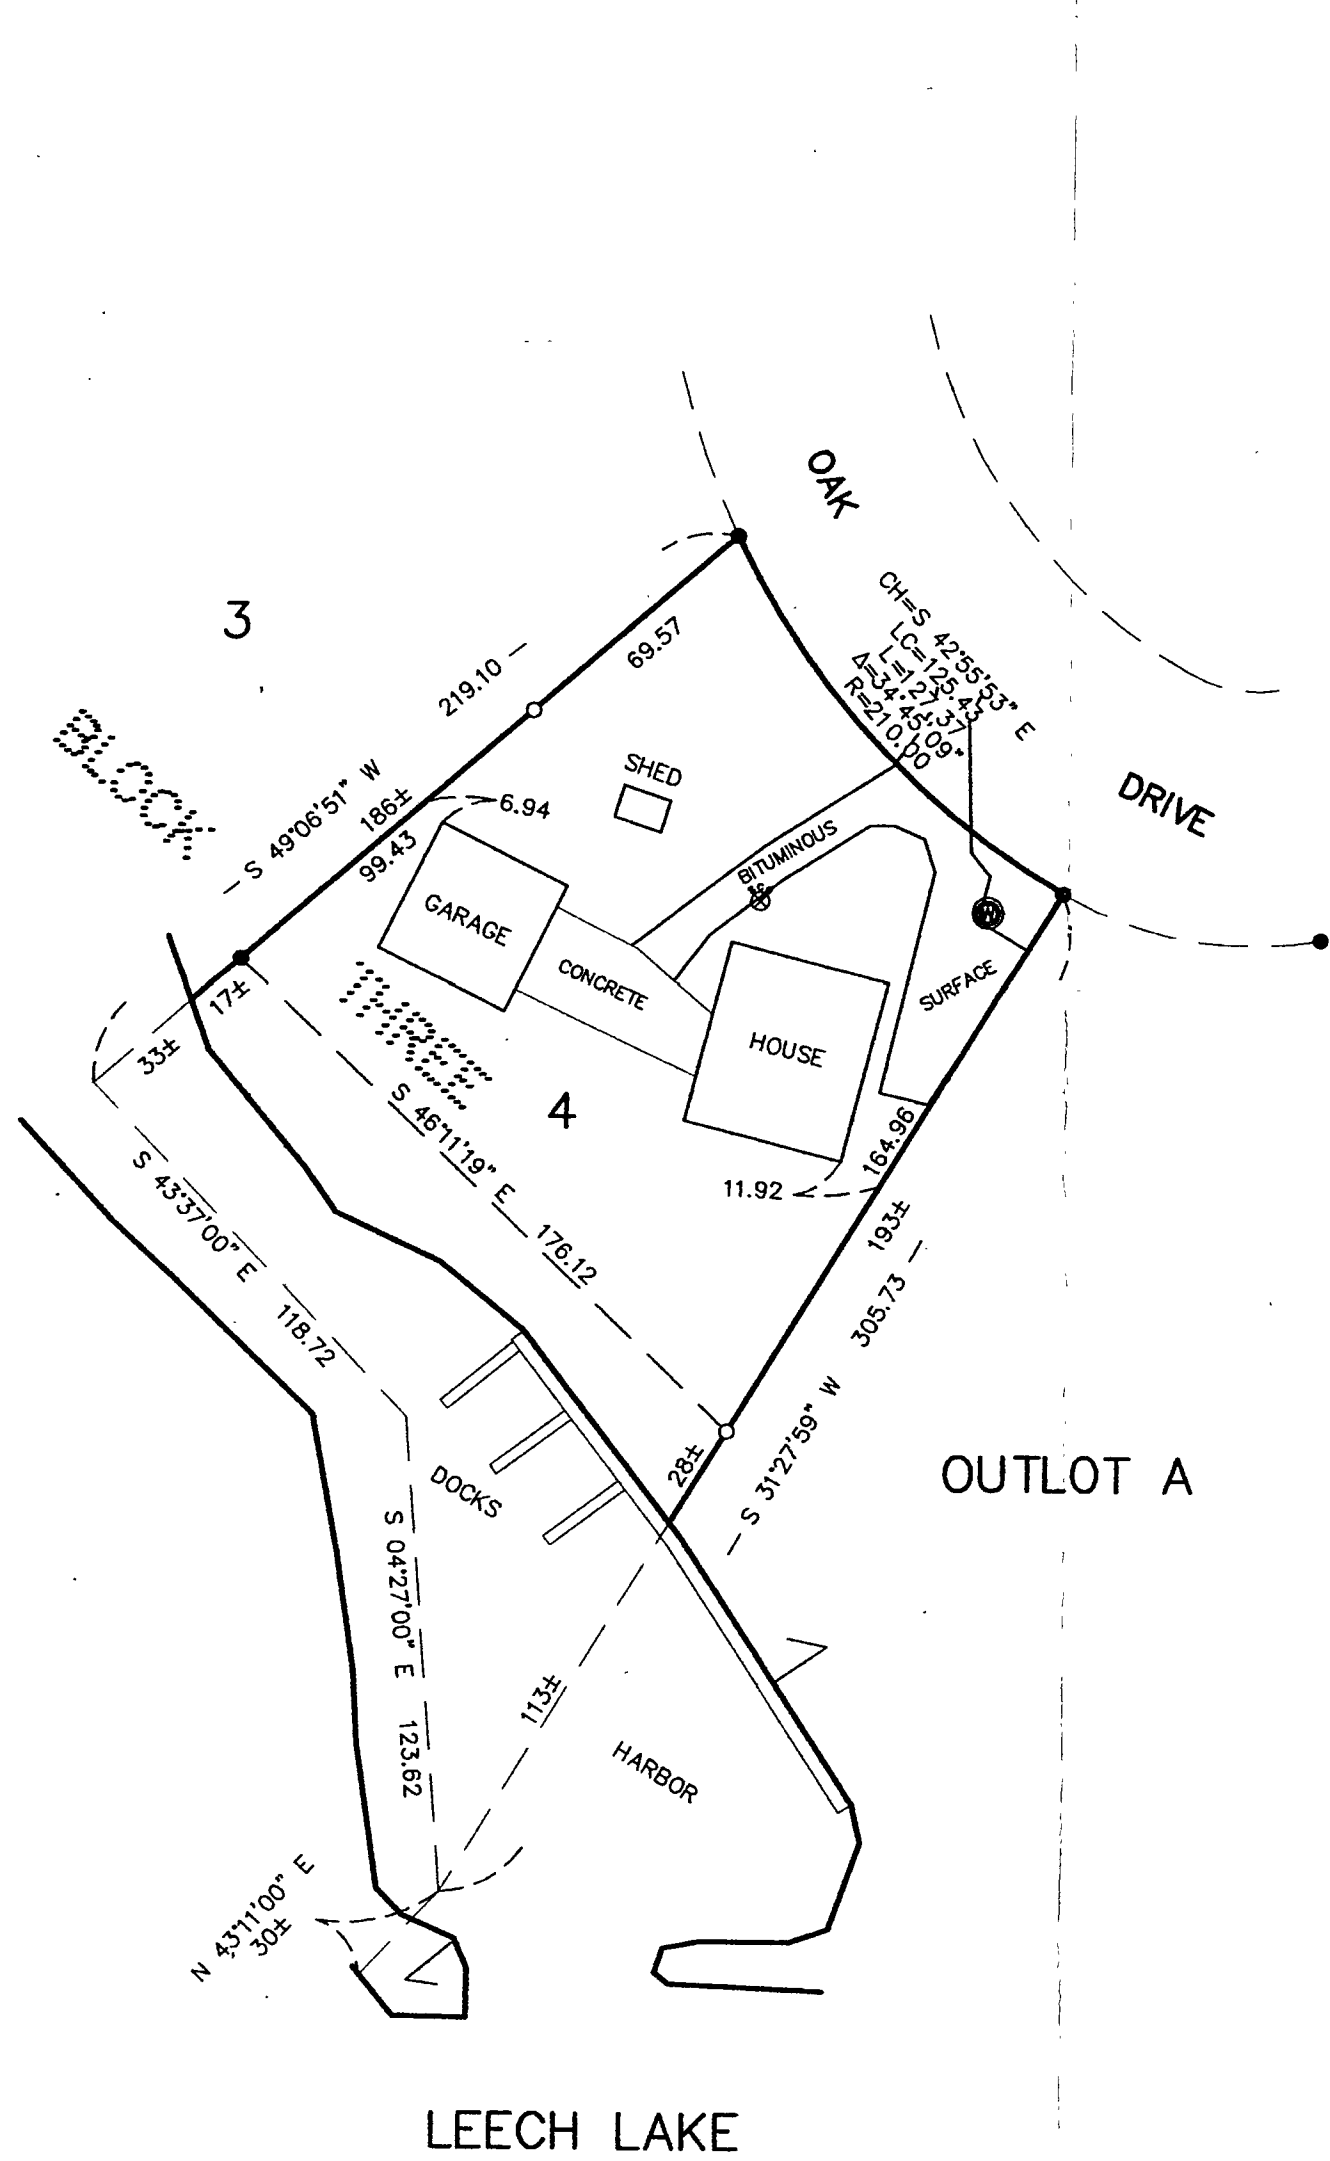

- DENOTES MONUMENT FOUND
- DENOTES IRON MONUMENT SET MARKED BY LICENSE NO. 21367
- DENOTES WELL
- ⊗ DENOTES SEPTIC CLEANOUT

ORIENTATION OF THIS BEARING SYSTEM IS BASED ON THE SOUTHEASTERLY LINE OF LOT 4, BLOCK THREE TO HAVE AN ASSUMED BEARING OF S 31° 27' 59\"/>

RECEIVED
1219
JUN - 4 2001
5/142/31
COUNTY SURVEYOR

CERTIFICATE OF SURVEY JERRY & NATALIE FREDERICKSON 9218 CROOKS LOOP NW WALKER, MN. 56484		COMPUTER: 012073	DATE: 6/1/01	REVISIONS BY DATE DESCRIPTION	PROJECT MGR. TLF	CHECKED BY: TLF	DRAWN BY: DRG	FIELD BOOK: BOOK 170 Pg. 47	SCALE: 1"=50'	HORIZ. VERT. NONE	FILE NO: 012073	DATE: 6/1/01	LIC. NO. 21367	SURVEYOR JERRY L. FREEMAN	DATE: 6/1/01	LIC. NO. 21367
I HEREBY CERTIFY THAT THIS SURVEY, PLAN, SPECIFICATION, REPORT OR RECORD WAS PREPARED BY ME OR UNDER MY DIRECT SUPERVISION AND THAT I AM A LICENSED PROFESSIONAL ENGINEER OR LAND SURVEYOR UNDER THE LAWS OF THE STATE OF MINNESOTA.																
Landecker & Associates, Inc. Engineering - Surveying - Planning Walker, MN 56484 Phone 1-218-547-1236 Fax 1-218-547-2272																