



# CERTIFICATE OF SURVEY

PART OF GOVERNMENT LOT 8,  
SECTION 4, TOWNSHIP 140 NORTH, RANGE 30 WEST,  
CASS COUNTY, MINNESOTA

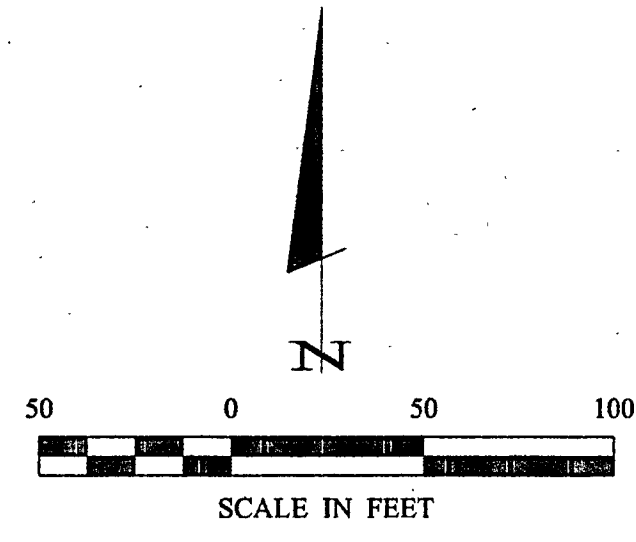

- DENOTES MONUMENT FOUND
- DENOTES IRON MONUMENT SET MARKED BY LICENSE NO. 21367

ORIENTATION OF THIS BEARING SYSTEM IS BASED ON THE SOUTH LINE OF GOVT LOT 8 TO HAVE AN ASSUMED BEARING OF S 88° 47' 23" W.

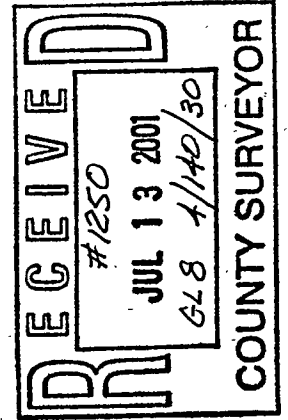

**Landecker & Associates, Inc.**  
Engineering, Surveying & Planning  
Walker, MN 56489  
Phone: 1218-547-1296 Fax: 1218-547-2272

I HEREBY CERTIFY THAT THIS SURVEY PLAN, SPECIFICATION, OR INSTRUMENT WAS PREPARED BY ME OR UNDER MY CLOSE PERSONAL SUPERVISION AND THAT I AM A LICENSED PROFESSIONAL SURVEYOR UNDER THE LAWS OF THE STATE OF MINNESOTA.  
*[Signature]*  
JERRY L. FREEMAN  
DATE: 7/13/07 LIC. NO. 21367

REVISIONS	DATE	DESCRIPTION

COMPUTER:	012077
FIELD BOOK:	
BOOK 170	PG. 16
FILE NO:	012077

PROJ. MGR.	DRG
CHECKED BY:	TLF
DRAWN BY:	DRG

DATE:	7/13/07
SCALE:	1"=50'
HORZ.:	
VERT.:	NONE

**CERTIFICATE OF SURVEY**  
ROY KRIEGER  
4680 HERMIT TRAIL NW  
HACKENSACK, MN. 56452