


CERTIFICATE OF SURVEY

OF PART OF
SEC. 15, TWP. 139, RGE. 26
CASS COUNTY, MINNESOTA

Dark lines on copy

EAST 1/4 CORNER SEC. 15

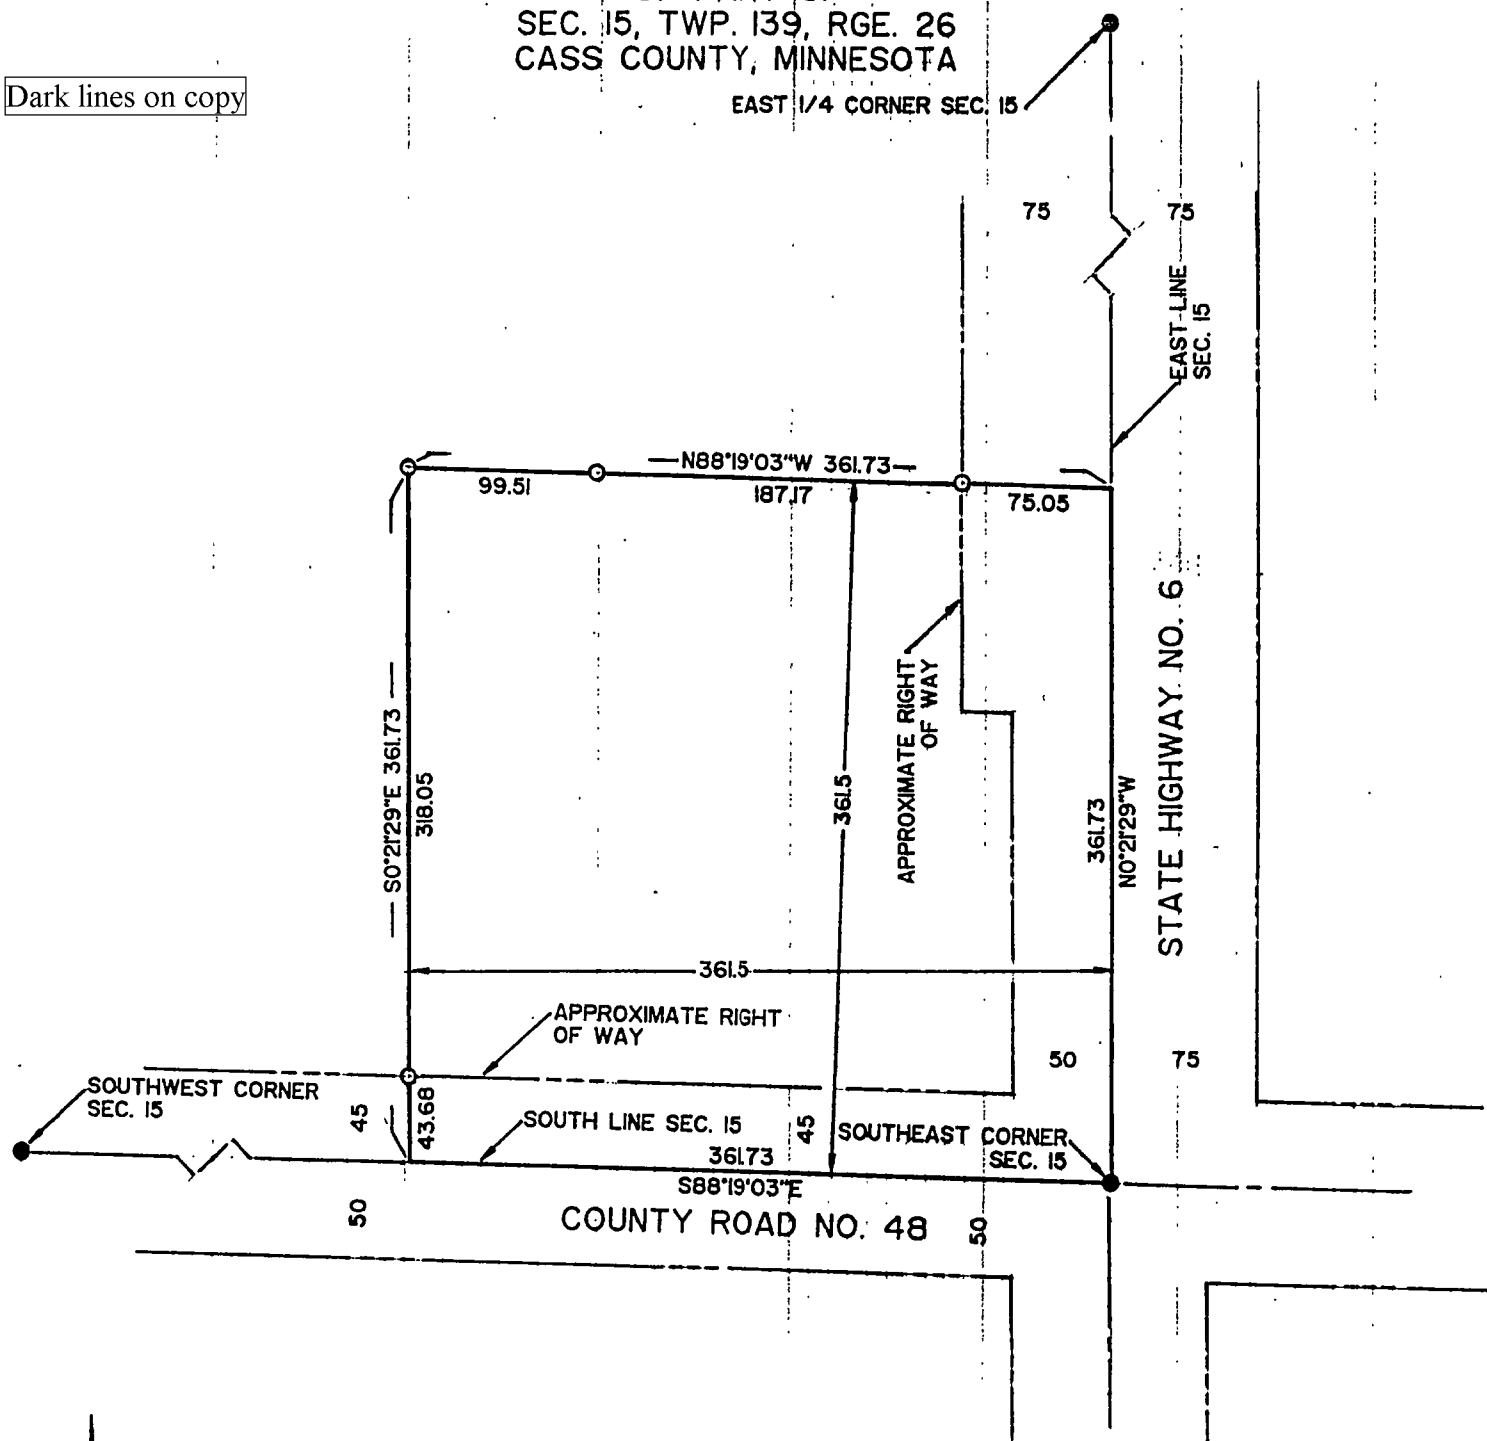

100 0 100

SCALE : 1 INCH = 100 FEET

○ IRON MONUMENT ESTABLISHED

● IRON MONUMENT FOUND

BEARING DATUM ASSUMED

MARVIN KOHOUT
REGISTERED LAND SURVEYOR
PO BOX 384
AITKIN MN 56431-0384
1-500-730-6673 OR
218-927-5452

I HEREBY CERTIFY THAT THIS SURVEY PLAN OR REPORT WAS PREPARED BY ME OR UNDER MY DIRECT SUPERVISION AND THAT I AM A DULY REGISTERED LAND SURVEYOR UNDER THE LAWS OF THE STATE OF MINNESOTA.

Marvin R. Kohout
DATE 13 August 2001 REG. NO. 17774