


CERTIFICATE OF SURVEY

PART OF SOUTHEAST QUARTER OF SOUTHWEST QUARTER
AND GOVERNMENT LOT 5,
SECTION 27, TOWNSHIP 142 NORTH, RANGE 31 WEST,
CASS COUNTY, MINNESOTA

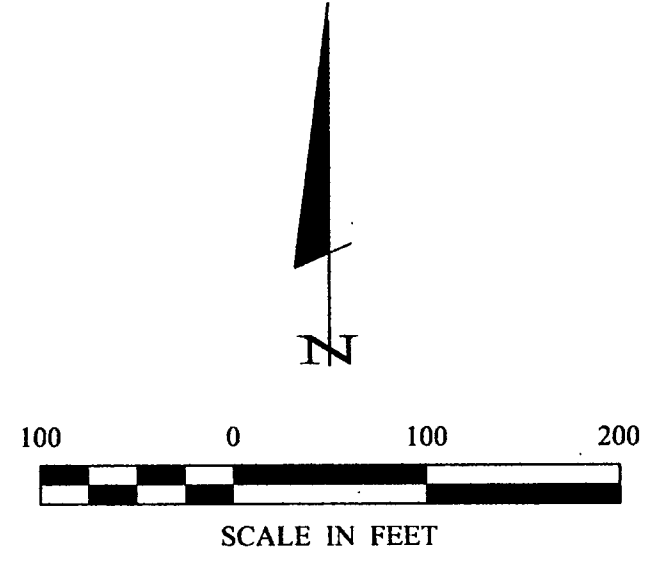

- DENOTES MONUMENT FOUND
- DENOTES IRON MONUMENT SET MARKED BY LICENSE NO. 21367
- () DENOTES DEED VALUE

ORIENTATION OF THIS BEARING SYSTEM IS BASED ON THE WEST LINE OF THE SE 1/4-SW 1/4 TO HAVE AN ASSUMED BEARING OF N 6° 51' 59" E.



1 of 1	CERTIFICATE OF SURVEY	PROJ. MGR. TLF	COMPUTER: 012128	DATE: 8/22/01	REVISIONS DATE DESCRIPTION BY	I HEREBY CERTIFY THAT THIS SURVEY, PLAN, SPECIFICATION, OR REPORT WAS PREPARED BY ME OR UNDER MY DIRECT SUPERVISION AND THAT I AM A DULY LICENSED ENGINEER OR LAND SURVEYOR UNDER THE LAWS OF THE STATE OF MINNESOTA. _____ DATE: 8/22/01 LIC. NO. 21367
	DODIE KLENK PO BOX 1086 WALKER, MN. 56484	CHECKED BY: TLF DRAWN BY: DRG	FIELD BOOK: BOOK PG. FILE NO: 012128	SCALE: HORZ. 1"=100' VERT. NONE	DATE: 8/22/01 LIC. NO. 21367	