


PLAT OF SURVEY
PART OF SEC. 27, T. 141 N., R. 28 W.

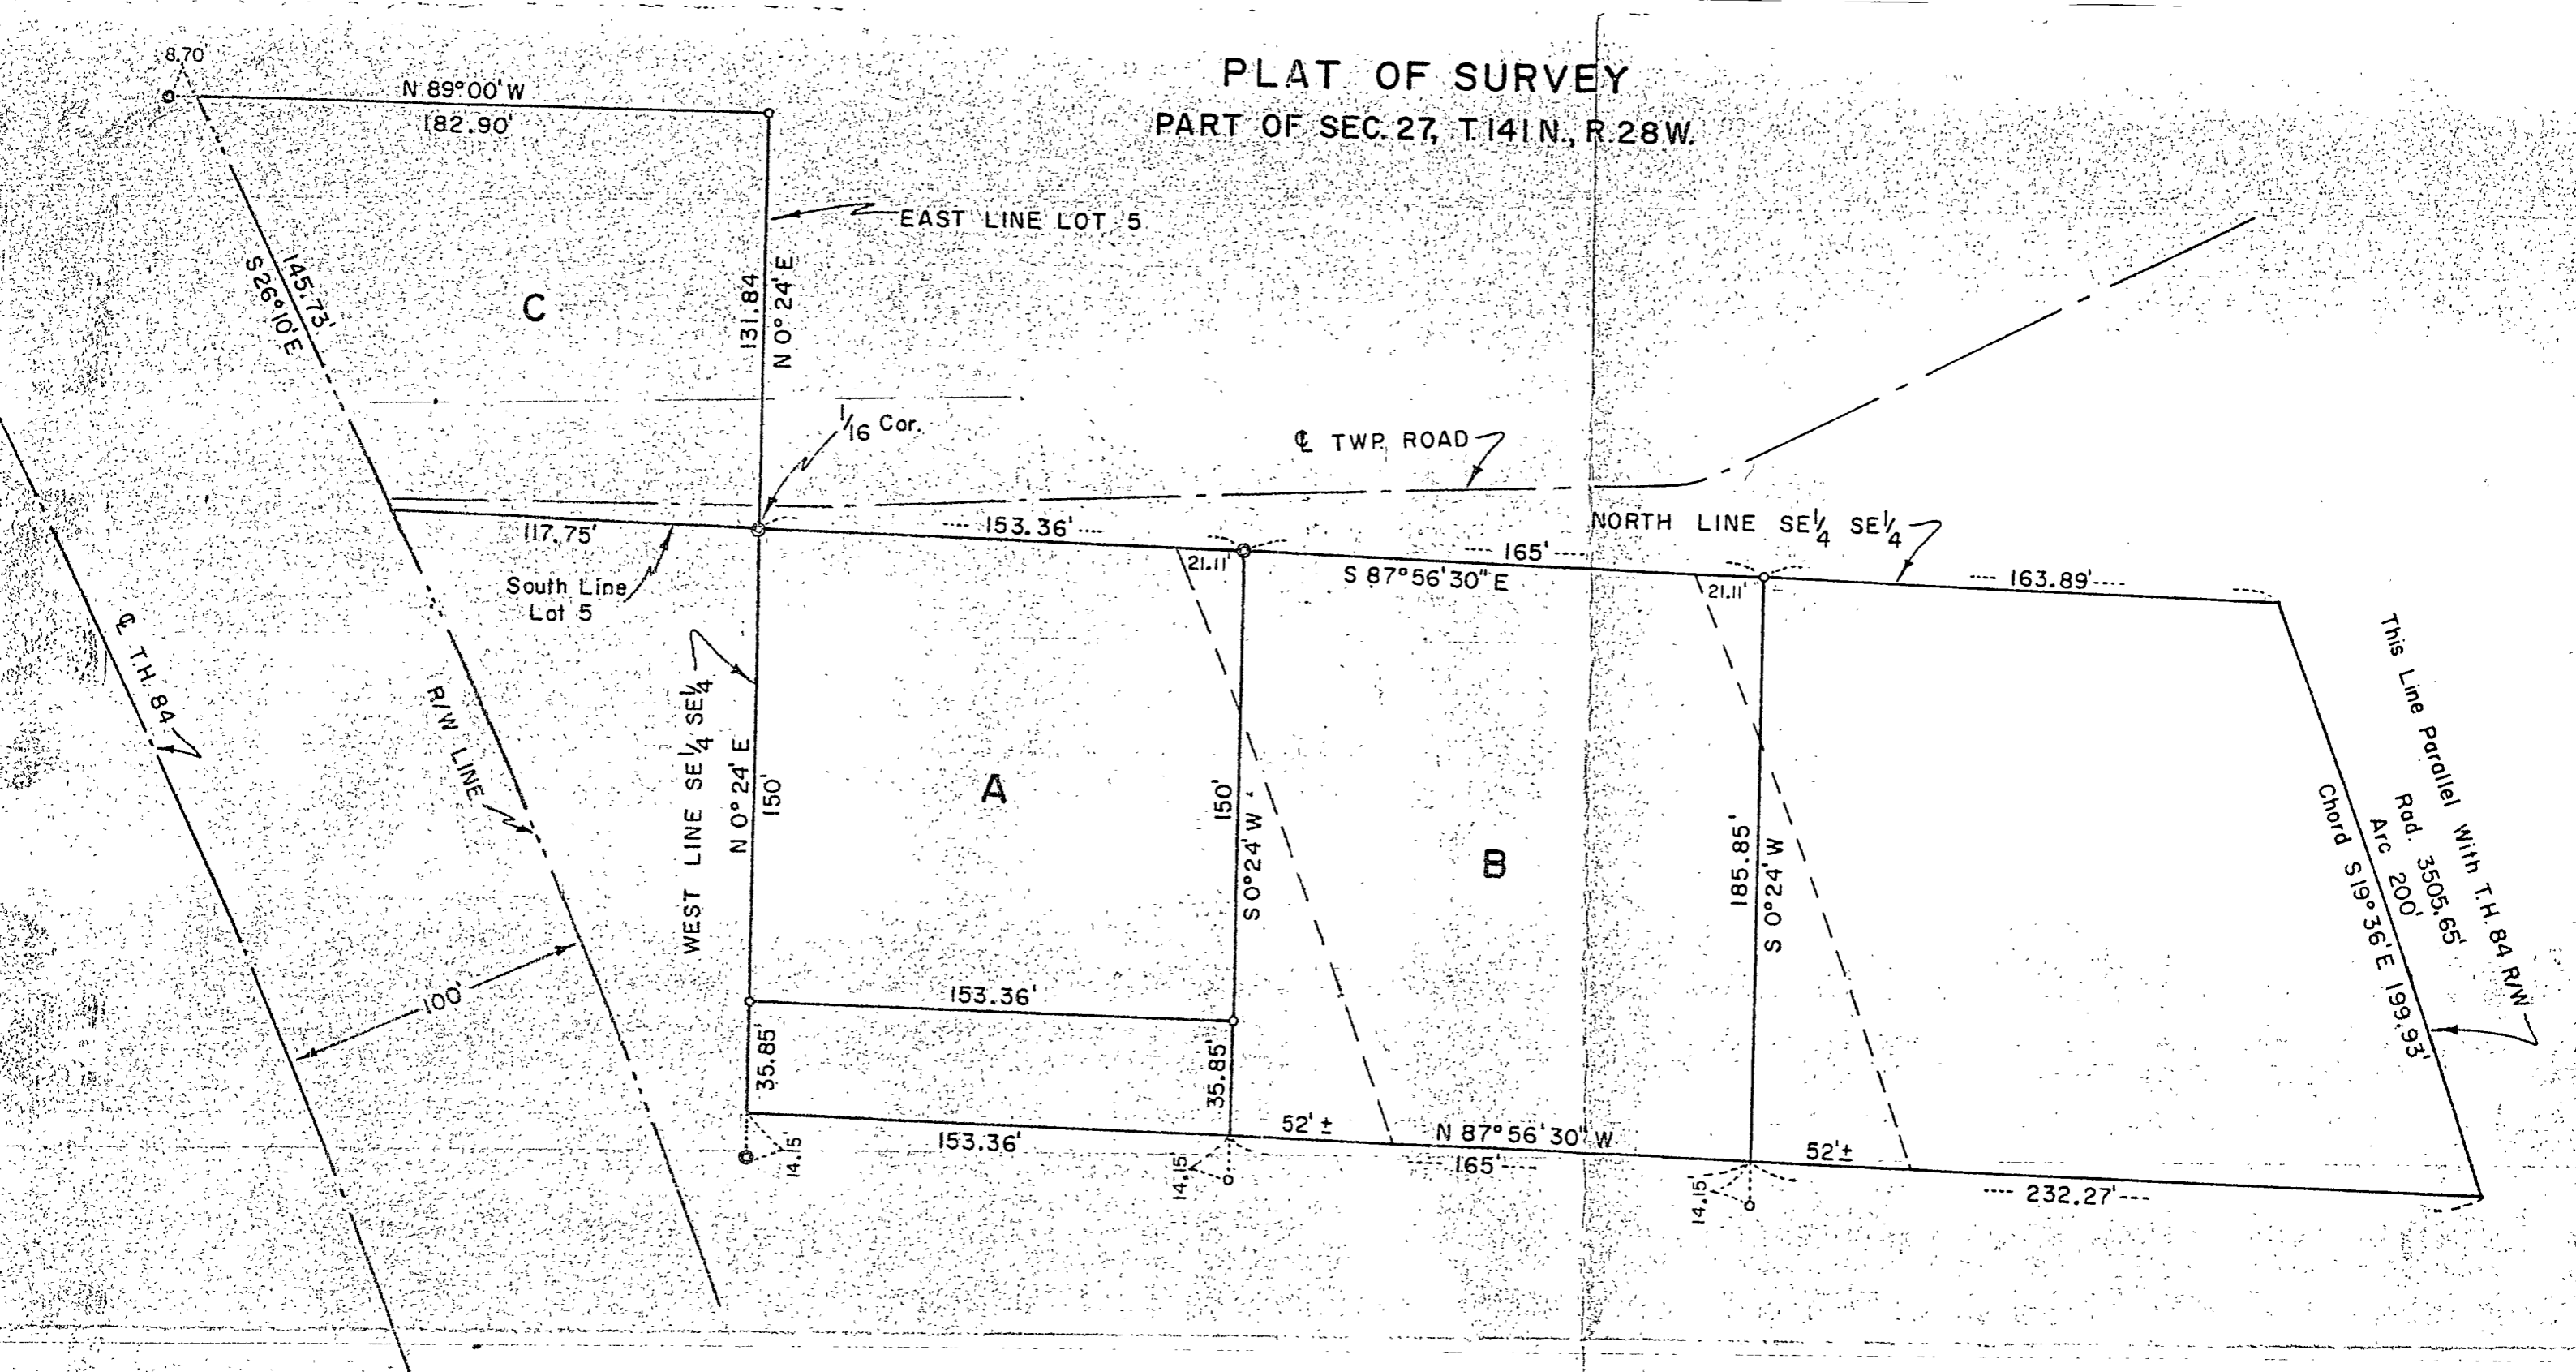

SCALE: 1 INCH = 50 FEET
 ⊙ = IRON MONUMENT FOUND INPLACE
 ○ = IRON MONUMENT



TRACT A - That part of the Southeast Quarter of the Southeast Quarter (SE $\frac{1}{4}$ SE $\frac{1}{4}$) of Section 27, Township 141 North, Range 28 West, described as follows: Beginning at the northwest corner of said SE $\frac{1}{4}$ SE $\frac{1}{4}$; thence south 87 degrees 56 minutes 30 seconds east 153.36 feet along the north line of said SE $\frac{1}{4}$ SE $\frac{1}{4}$; thence south 0 degrees 24 minutes west 150 feet; thence north 87 degrees 56 minutes 30 seconds west 153.36 feet to the west line of said SE $\frac{1}{4}$ SE $\frac{1}{4}$; thence north 0 degrees 24 minutes east 150 feet along said west line of said SE $\frac{1}{4}$ SE $\frac{1}{4}$ to the point of beginning. Subject to the easement for the existing Township road.

I hereby certify that this survey, plat or map is a true and correct copy of the original as shown to me by the surveyor.