

CROW WING COUNTY SURVEYOR TWP.

Emily

SEC.

5

T. 138

R. 26

DATE

11/16/2001

BY DON SIGETY

County Surveyor

- ⊙ CAPPED MONUMENT IN PLACE
- CAST IRON MONUMENT IN PLACE
- D.N.R. SURVEY MARKER IN PLACE
- IRON PIPE IN PLACE
- OVAL CAPPED MONUMENT IN PLACE
- ⊙ CROW WING COUNTY ALUMINUM CAPPED MONUMENT SET
- ⊙ CROW WING COUNTY CAST IRON MONUMENT SET
- IRON PIPE SET
- ⊗ SPIKE SET


NAD 83/94

COORDINATE DATUM

N 336352.75
E 614658.751

N 336377.222
E 617303.566

N 336402.147
E 619948.434

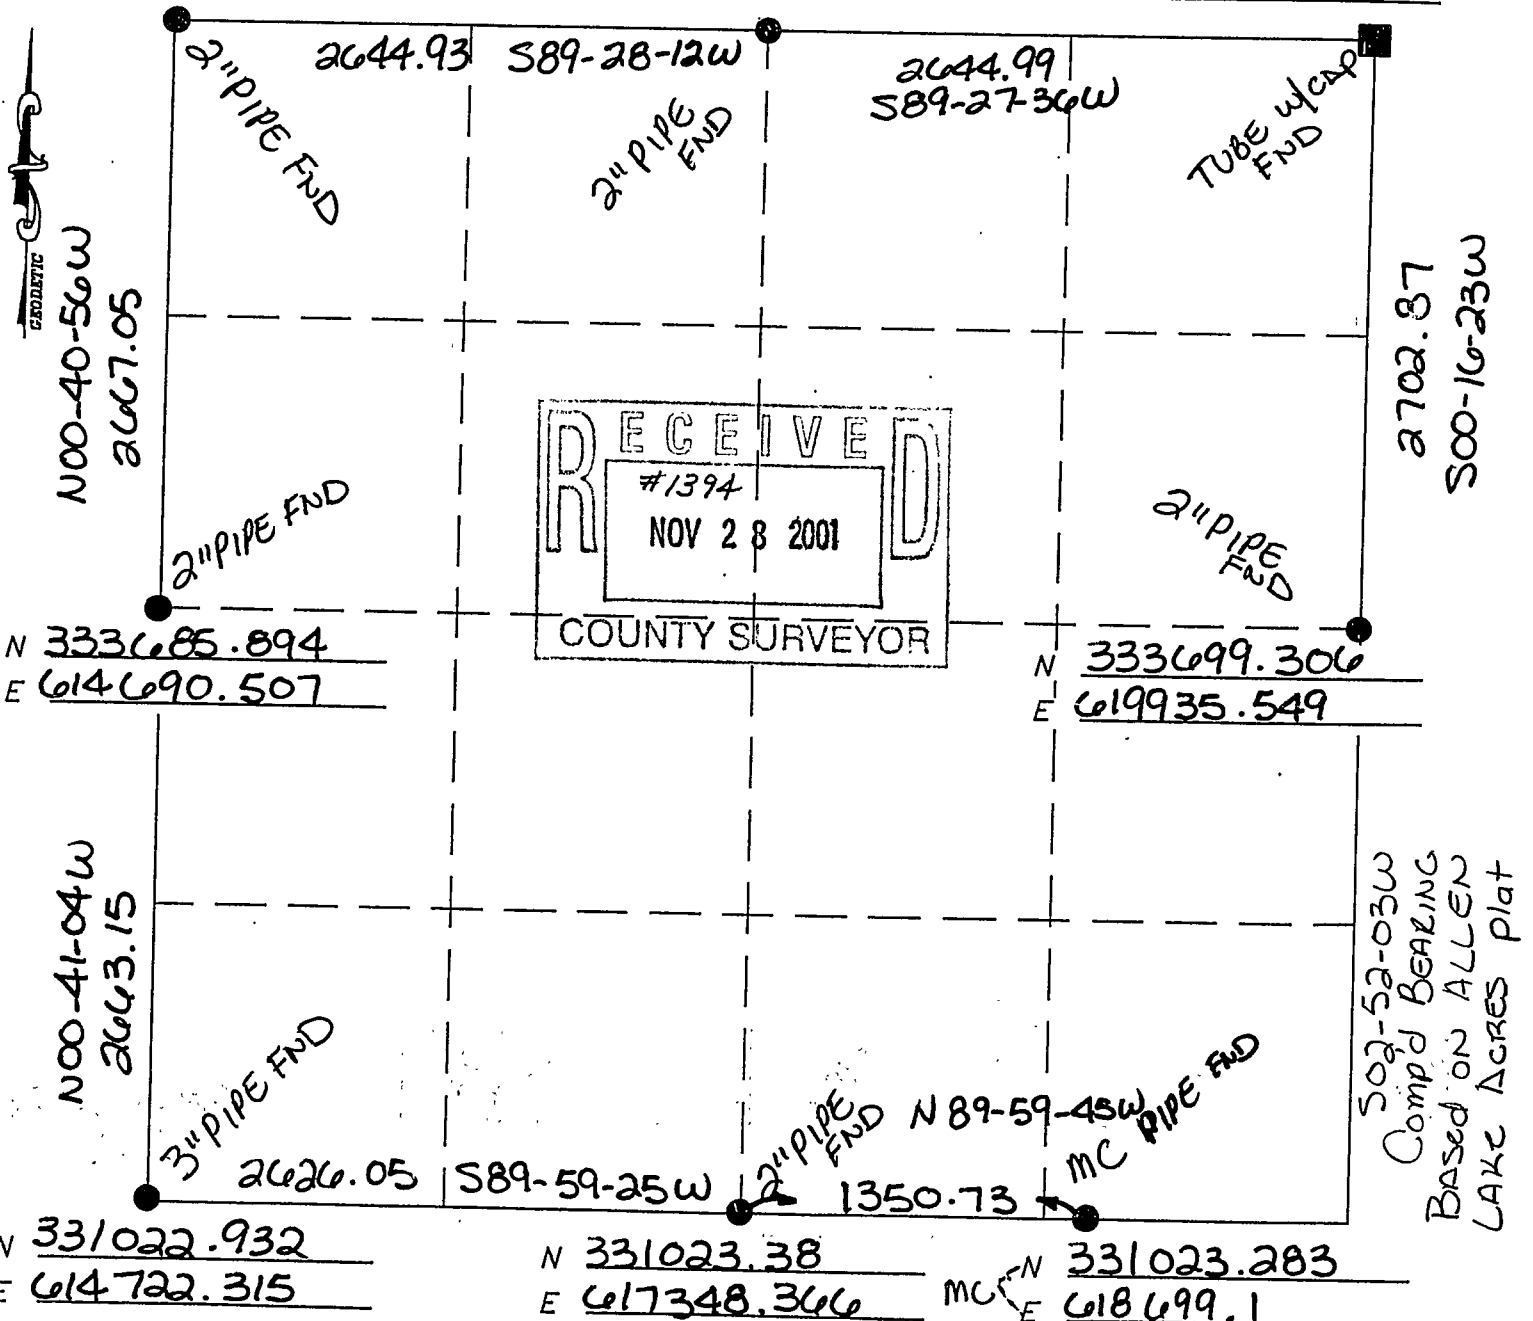

RECEIVED
#1394
NOV 28 2001
COUNTY SURVEYOR

502-52-03W
Compd BEARING
Based on ALLEN
LAKE ACRES Plat

N 331022.932
E 614722.315

N 331023.38
E 617348.366

N 331023.283
E 618699.1