



CERTIFICATE OF SURVEY

SOUTHEAST 1/4 OF SOUTHEAST 1/4, SECTION 30, TOWNSHIP 143 NORTH, RANGE 26 WEST

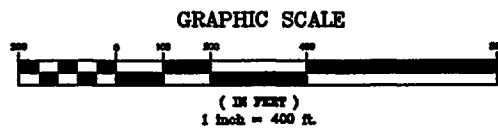

RECEIVED
#1495
FEB 11 2002
SE/SE 30/143/26
COUNTY SURVEYOR

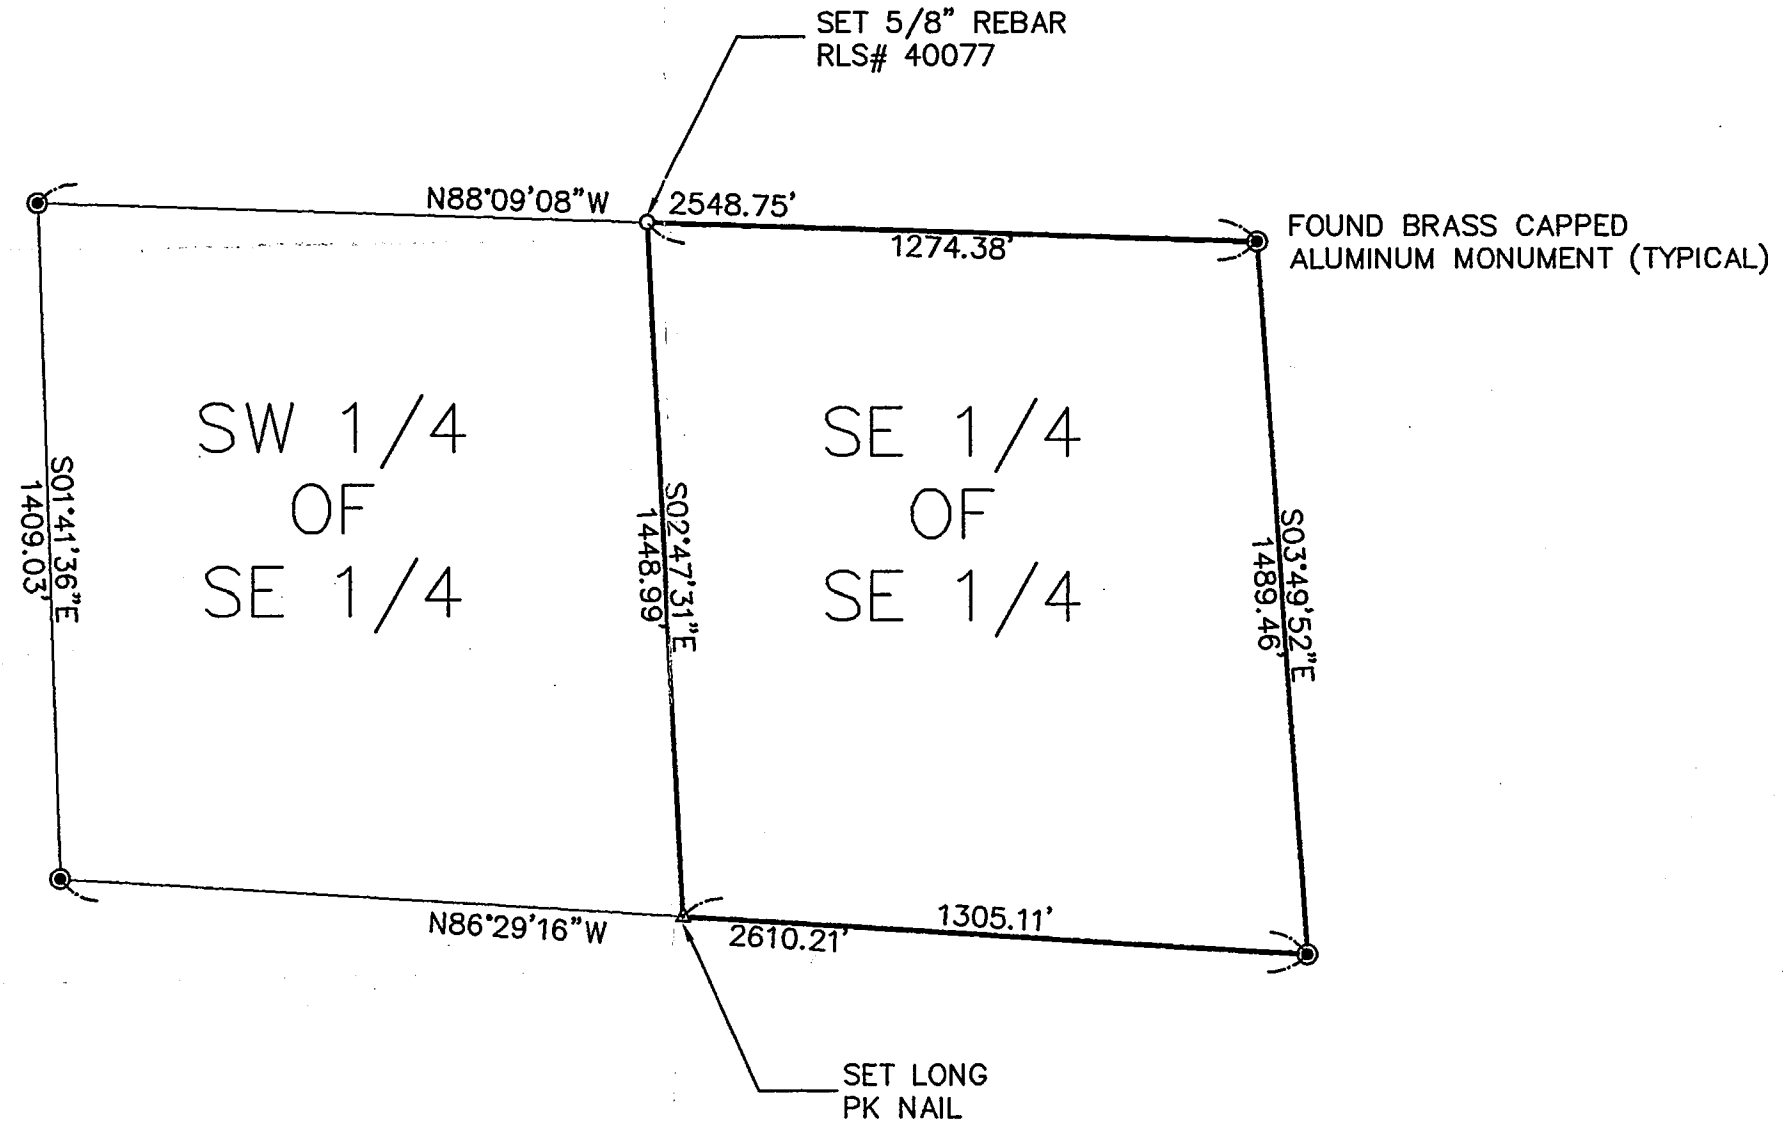

I HEREBY CERTIFY THAT THIS PLAN WAS PREPARED BY ME OR UNDER MY DIRECT SUPERVISION AND THAT I AM A DULY LICENSED LAND SURVEYOR UNDER THE LAWS OF THE STATE OF MINNESOTA.
Fletcher Koos
FLETCHER KOOS
SIGNATURE PRINTED NAME

2/07/02
DATE
40077
REG. NO.

PROPERTY SURVEY
IRA SMART

TRIS
DRAWN BY
BDH
CHECKED BY

NO.	DATE	DESCRIPTION	NAME
1			
2			
3			
4			

SHEET 1
FILE NO. AIRASMO201.00 DATE 2/07/02