

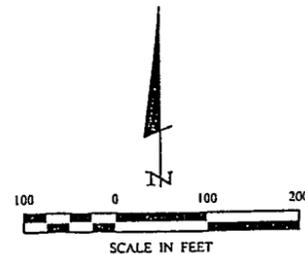


CERTIFICATE OF SURVEY

PART OF THE NORTH HALF OF THE NORTHEAST QUARTER,
SECTION 18, TOWNSHIP 142 NORTH, RANGE 27 WEST,
CASS COUNTY, MINNESOTA

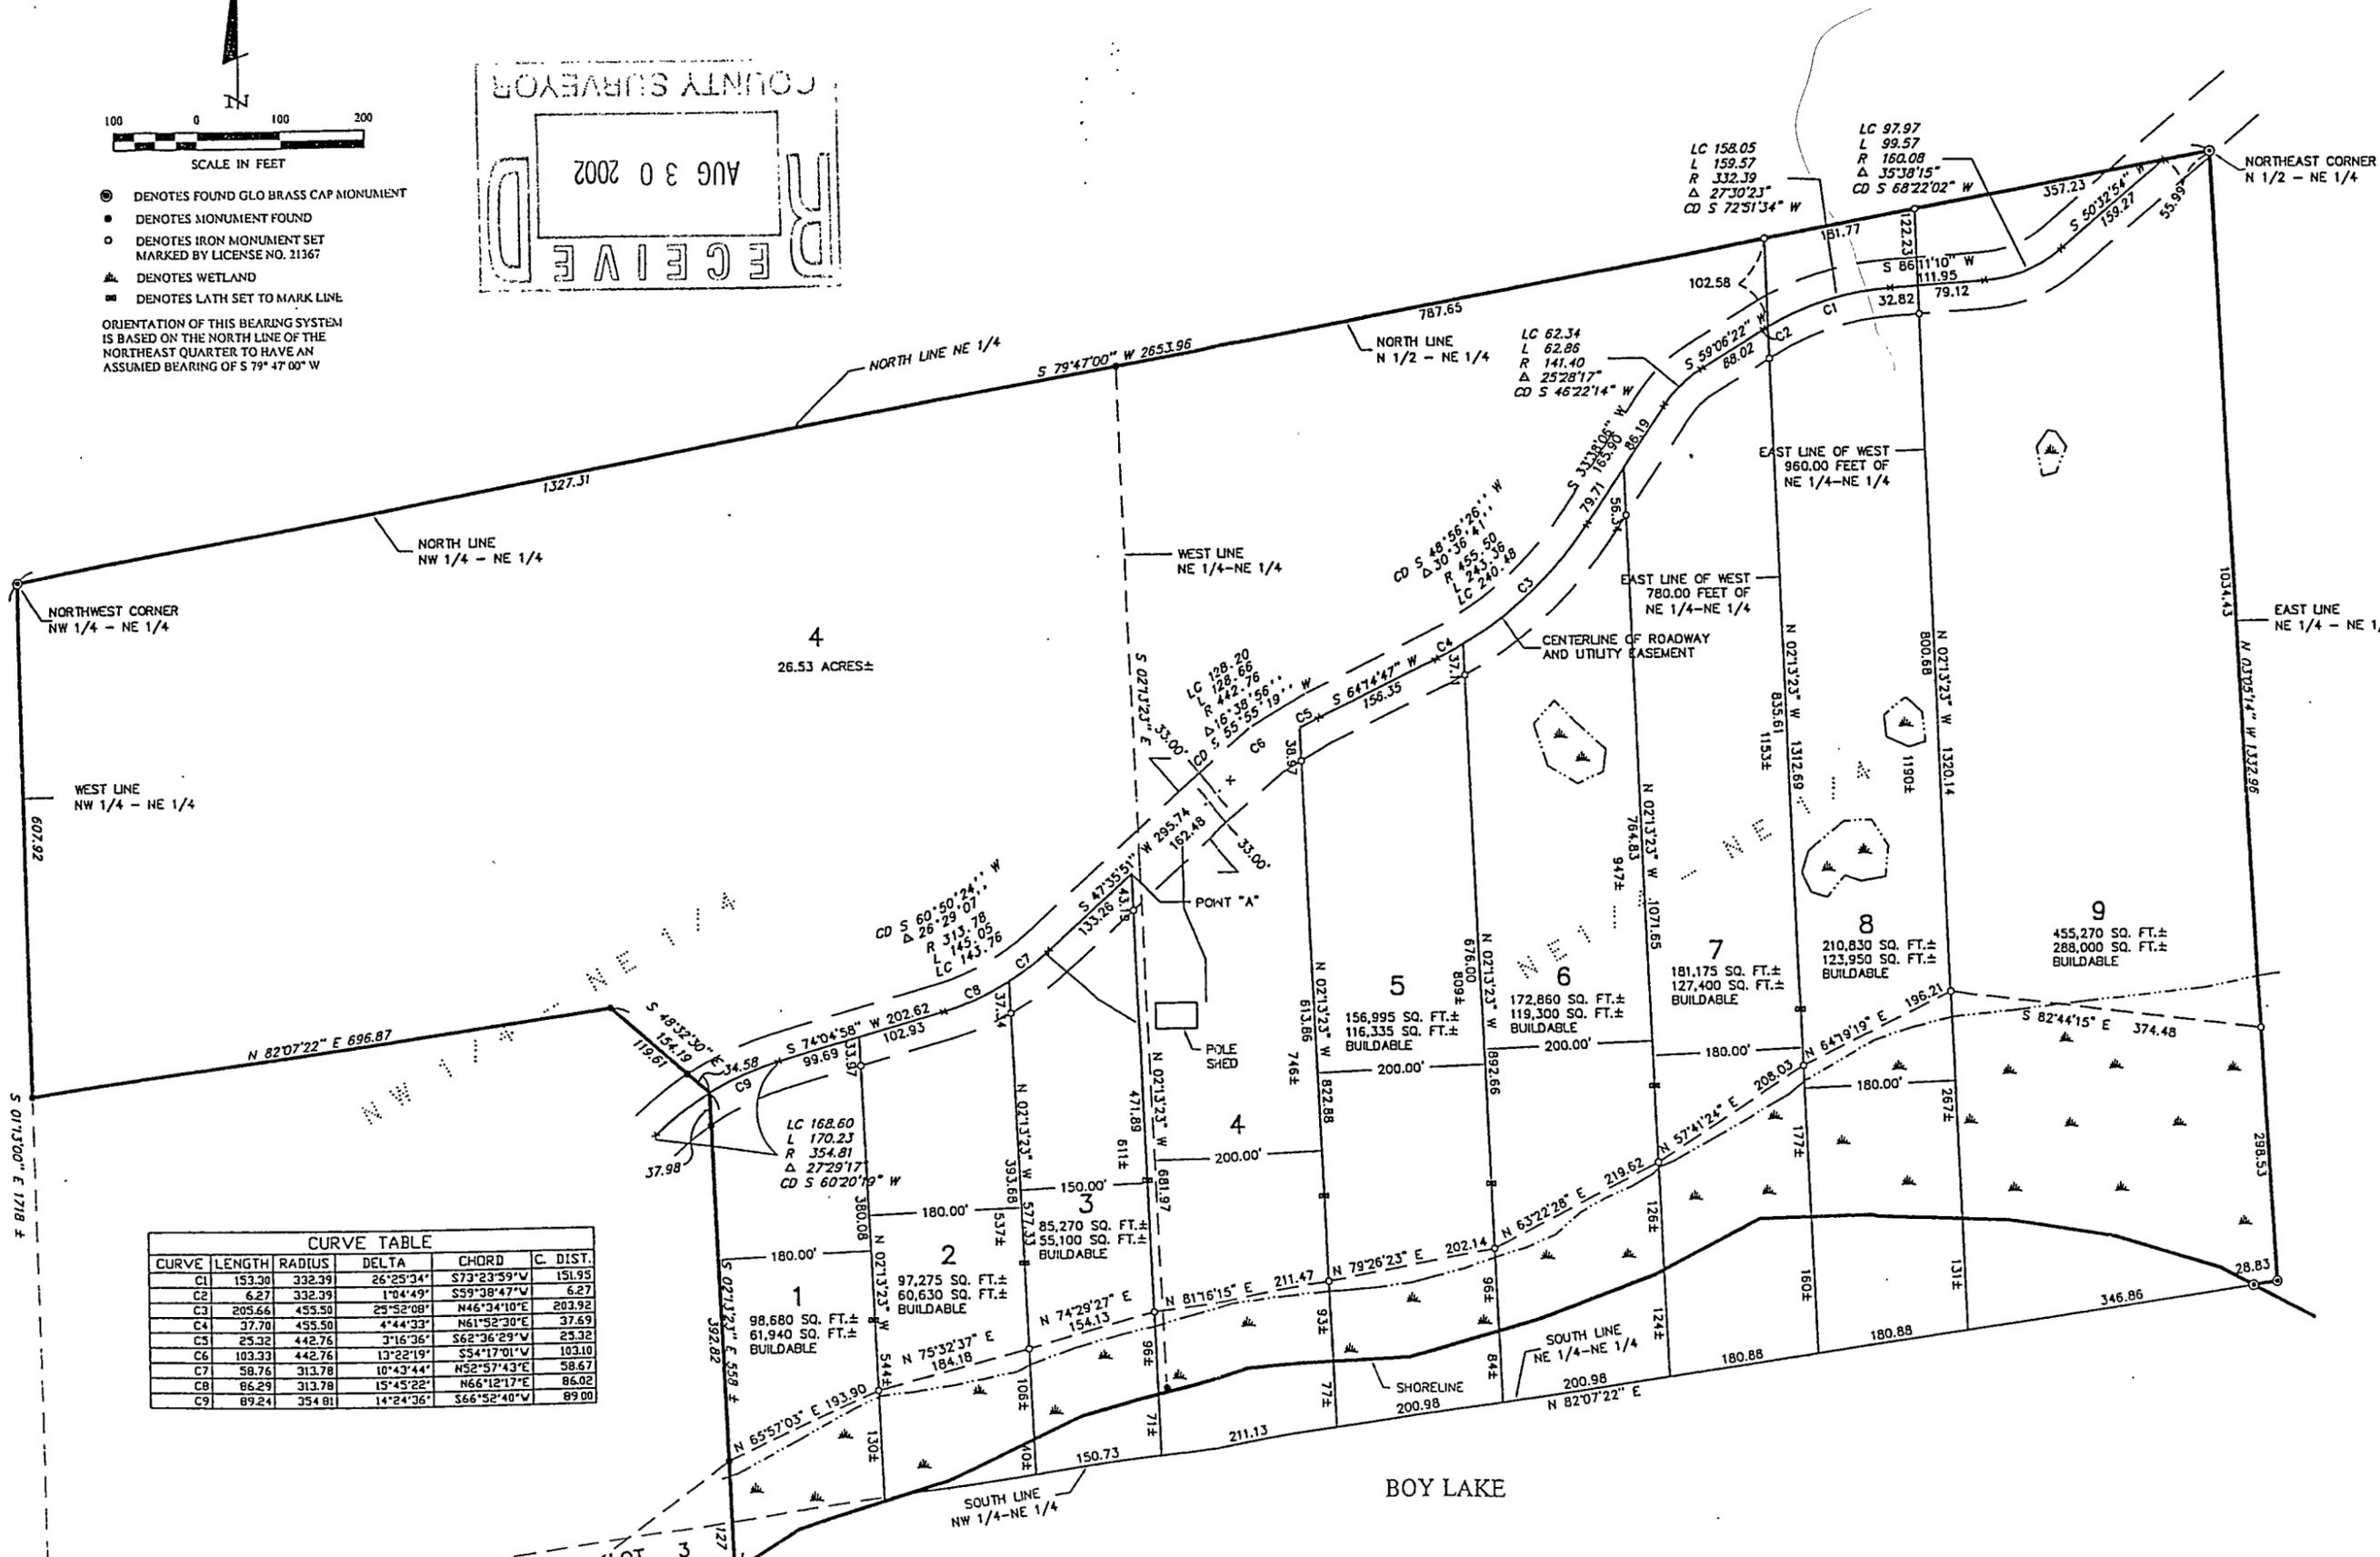

- DENOTES FOUND GLO BRASS CAP MONUMENT
 - DENOTES MONUMENT FOUND
 - DENOTES IRON MONUMENT SET MARKED BY LICENSE NO. 21367
 - ▲ DENOTES WETLAND
 - DENOTES LATH SET TO MARK LINE
- ORIENTATION OF THIS BEARING SYSTEM IS BASED ON THE NORTH LINE OF THE NORTHEAST QUARTER TO HAVE AN ASSUMED BEARING OF S 79° 47' 00" W

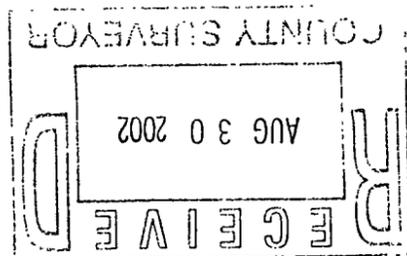

CURVE	LENGTH	RADIUS	DELTA	CHORD	C. DIST.
C1	153.30	332.39	26°25'34"	S73°23'59"W	151.95
C2	6.27	332.39	1°04'49"	S59°38'47"W	6.27
C3	205.66	455.50	25°52'08"	N46°34'10"E	203.69
C4	37.70	455.50	4°44'33"	N61°52'30"E	37.69
C5	25.32	442.76	3°16'36"	S62°36'29"W	25.32
C6	103.33	442.76	13°22'19"	S54°17'01"W	103.10
C7	58.76	313.78	10°43'44"	N52°57'43"E	58.67
C8	86.29	313.78	15°45'22"	N66°12'17"E	86.02
C9	89.24	354.81	14°24'36"	S66°52'40"W	89.00

Landecker & Associates, Inc.
Engineering - Surveying - Planning
Phone 1-218-437-1306
Fax 1-218-437-2372

DATE: 8/27/02
BY: [Signature]
DATE: 8/27/02
BY: [Signature]

NO.	DATE	DESCRIPTION
1	8/27/02	AS SHOWN

COMPUTER: 022115
FIELD BOOK: BOOK 182 PG. 45
CHECKED BY: TLF
DRAWN BY: DRG

PROJ. MGR. TLF
SCALE: 1"=100'
HORIZ. NONE
VERT. NONE

CERTIFICATE OF SURVEY
DANIEL FLAHERTY
11806 NE 88 TH AVE.
DIER RIVER, MN. 56636

SHEET 1 OF 1

EXHIBIT "B"

A69