


A 66.00—foot wide permanent easement for road purposes over and across Government Lot 4, Section 6, Township 133 North, Range 30 West, Cass County, Minnesota, the centerline of said easement is described as follows:

Commencing at the southwest corner of said Government Lot 4; thence North 01 degree 48 minutes 37 seconds East, assumed bearing, 147.25 feet along the west line of said Government Lot 4 to the point of beginning of the centerline to be described; thence 108.35 feet easterly along a curve, not tangent to the last described course, concave northerly, having a radius of 360.00 feet, a central angle of 17 degrees 14 minutes 40 seconds; the chord of said curve bears South 70 degrees 06 minutes 04 seconds East; thence South 78 degrees 43 minutes 24 seconds East, tangent to the last described curve, 196.72 feet; thence South 89 degrees 58 minutes 09 seconds East, thence North 85 degrees 32 minutes 05 seconds East 309.10 feet and said centerline there terminating.

A 66.00—foot wide permanent easement for road purposes over and across Government Lots 5 and 6, Section 6, Township 133 North, Range 30 West, Cass County, Minnesota, the centerline of said easement is described as follows:

Commencing at the southeast corner of said Government Lot 6; thence North 01 degree 48 minutes 37 seconds East; assumed bearing, 147.25 feet along the east line of said Government Lot 6 to the point of beginning of the centerline to be described; thence 127.56 feet along the east line of said Government Lot 6 to the point of beginning of the centerline to be described; thence 127.56 feet along the east line of said curve, not tangent to the last described course, concave northeasterly, having a radius of 360.00 feet, a central angle of 20 degrees 18 minutes 08 seconds, the chord of said curve bears North 51 degrees 19 minutes 40 seconds West; thence North 41 degrees 10 minutes 36 seconds West 167.91 feet; thence North 18 degrees 49 minutes 42 seconds West degrees 10 minutes 37 seconds West 167.91 feet; thence North 18 degrees 49 minutes 42 seconds West 222.58 feet; thence North 19 degrees 32 minutes 21 seconds West 1104.29 feet; thence North 19 degrees 32 minutes 23 seconds West 131.20 feet; thence North 19 degrees 36 minutes 29 seconds West 144.71 feet to the north line of said Covernment Lot 5 and said centerline there termination.

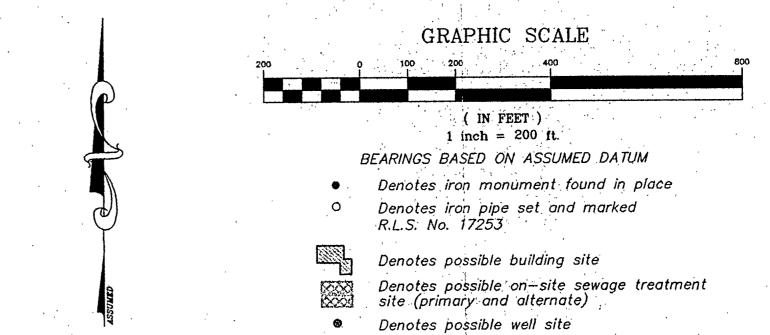

LEGAL DESCRIPTION FOR PARCEL 1:

That part of Government Lot 4, Section 6, Township 133 North, Range 30 West, Cass County, Minnesota described as follows:

Commencing at the southwest corner of said Government Lot 4; thence North 01 degree 48 minutes 37 seconds East, assumed bearing, 147.25 feet along the west line of said Government Lot 4 to the point of beginning of the parcel to be described; thence 108.35 feet easterly along a curve, not tangent to the last described course, concave northerly, having a radius of 360.00 feet, a central angle of 17 degrees 14 minutes 40 seconds, the chord of said curve bears South 70 degrees 06 minutes 04 seconds East; thence South 78 degrees 43 minutes 24 seconds East, tangent to the last described curve, 196.72 feet; thence South 89 degrees 58 minutes 54 seconds East 636.51 feet; thence North 85 degrees 32 minutes 05 seconds East 309.10 feet; thence South 00 degrees 08 minutes 54 seconds East 57.13 feet to the south line of said Government Lot 4; thence North 01 degrees 15 minutes 24 seconds East 50.00 feet along said south line of Government Lot 4 to the southeast corner of said Government Lot 4 to the shoreline of Harlan Lake; thence westerly along said shoreline to its intersection with the line which bears North 39 degrees 27 minutes 11 seconds East from the point of beginning; thence South 39 degrees 27 minutes 11 seconds West 675 feet, more or less, to the point of beginning. Subject to road easements. Subject to easements, reservations and restrictions of record, if any.

LEGAL DESCRIPTION FOR PARCEL 2:

That part of Government Lots 4 and 6, Section 6, Township 133 North, Range 30 West, Cass County, Minnesota described as follows:

Commencing at the southeast corner of said Government Lot 6; thence North 01 degree 48 minutes 37 seconds East, assumed bearing, 147.25 feet along the east line of said Government Lot 6 to the point of beginning of the parcel to be described; thence 127.56 feet northwesterly along a curve, not tangent to the last described course, concave northeasterly, having a radius of 360.00 feet, a central angle of 20 degrees 18 minutes 08 seconds, the chord of said curve bears North 51 degrees 19 minutes 40 seconds West; thence North 41 degrees 10 minutes 36 seconds West, tangent to the last described curve, 330.14 feet; thence North 30 degrees 13 minutes 43 seconds West 58.23 feet; thence North 16 degrees 01 minutes 31 seconds West 167.91 feet; thence North 18 degrees 49 minutes 42 seconds West 222.58 feet; thence North 19 degrees 32 minutes 21 seconds West 123.70 feet; thence North 89 degrees 03 minutes 36 seconds East 846 feet, more or less, to the shoreline of Harlan Lake; thence southerly along said shoreline to its intersection with the line which bears North 39 degrees 27 minutes 11 seconds East from the point of beginning. Subject to road easements, Subject to easements, reservations and restrictions of record, if any.

LEGAL DESCRIPTION FOR PARCEL 3:

That part of Government Lots 4 and 6, Section 6, Township 133 North, Range 30 West, Cass County, Minnesota described as follows:

Commencing at the southeast corner of said Government Lot 6; thence North 01 degree 48 minutes 37 seconds East, assumed bearing, 147.25 feet along the east line of said Government Lot 6; thence 127.56 feet northwesterly along a curve, not tangent to the last described course, concave northeasterly, having a radius of 360.00 feet, a central angle of 20 degrees 18 minutes 08 seconds, the chord of said curve bears North 51 degrees 19 minutes 40 seconds West; thence North 41 degrees 10 minutes 36 seconds West, tangent to the last described curve, 330.14 feet; thence North 30 degrees 13 minutes 43 seconds West 58.23 feet; thence North 16 degrees 01 minute 31 seconds West 167.91 feet; thence North 18 degrees 49 minutes 42 seconds West 222.58 feet; thence North 19 degrees 32 minutes 21 seconds West 123.70 feet to the point of beginning of the parcel to be described; thence continue North 19 degrees 32 minutes 21 seconds West 211.02 feet; thence North 89 degrees 03 minutes 36 seconds East 935 feet, more or less, to the shoreline of Harlan Lake; thence southerly along said shoreline to its intersection with the line which bears North 89 degrees 03 minutes 36 seconds East from the point of beginning; thence South 89 degrees 03 minutes 36 seconds West 846 feet, more or less, to the point of beginning. Subject to road easements. Subject to easements, reservations and restrictions of record, if any.

LEGAL DESCRIPTION FOR PARCEL 4:

That part of Government Lots 4, 5 and 6, Section 6, Township 133 North, Range 30 West, Cass County, Minnesota described as follows:

Commencing at the southeast corner of said Government Lot 6; thence North 01 degree 48 minutes 37 seconds East, assumed bearing, 147.25 feet along the east line of said Government Lot 6; thence 127.56 feet northwesterly along a curve, not tangent to the last described course, concave northeasterly, having a radius of 360.00 feet, a central angle of 20 degrees 18 minutes 08 seconds, the chord of said curve bears North 51 degrees 19 minutes 40 seconds West; thence North 41 degrees 10 minutes 36 seconds West, tangent to the last described curve, 330.14 feet; thence North 30 degrees 13 minutes 43 seconds West 58.23 feet; thence North 16 degrees 01 minute 31 seconds West 167.91 feet; thence North 18 degrees 49 minutes 42 seconds West 222.58 feet; thence North 19 degrees 32 minutes 21 seconds West 334.72 feet to the point of beginning of the parcel to be described; thence continue North 19 degrees 32 minutes 21 seconds West 211.02 feet; thence North 89 degrees 03 minutes 36 seconds East 990 feet, more or less, to the shoreline of Harlan Lake, thence southerly along said shoreline to its intersection with the line which bears North 89 degrees 03 minutes 36 seconds East from the point of beginning; thence South 89 degrees 03 minutes 36 seconds West 935 feet, more or less, to the point of beginning. Subject to road easements, reservations and restrictions of record, if any.

LEGAL DESCRIPTION FOR PARCEL 5:

That part of Government Lot 5, Section 6, Township 133 North, Range 30 West, Cass County, Minnesota described as follows:
Commencing at the southeast corner of Government Lot 6, said Section 6; thence North 01 degree 48 minutes 37 seconds East, assumed bearing, 147.25 feet along the east line of said Government Lot 6; thence 127.56 feet northwesterly along a curve, not tangent to the last described course, concave northeasterly, having a radius of 360.00 feet, a central angle of 20 degrees 18 minutes 08 seconds, the chord of said curve bears North 51 degrees 19 minutes 40 seconds West; thence North 41 degrees 10 minutes 36 seconds West, tangent to the last described curve, 330.14 feet; thence North 30 degrees 13 minutes 43 seconds West 58.23 feet; thence North 16 degrees 01 minute 31 seconds West 167.91 feet; thence North 18 degrees 49 minutes 42 seconds West 222.58 feet; thence North 19 degrees 32 minutes 21 seconds West 545.74 feet to the point of beginning of the parcel to be described; thence continue North 19 degrees 32 minutes 21 seconds West 211.02 feet; thence North 89 degrees 03 minutes 36 seconds East 1104 feet, more or less, to the shoreline of Harlan Lake; thence southerly along said shoreline to its intersection with the line which bears North 89 degrees 03 minutes 36 seconds Fast from the point of beginning; thence South 89 degrees 03 minutes 36 seconds West 990 feet, more or less, to the point of beginning. Subject to road easements. Subject to easements, reservations and restrictions of record, if any.

LEGAL DESCRIPTION FOR PARCEL 6:

That part of Government Lot 5, Section 6, Township 133 North, Range 30 West, Cass County, Minnesota described as follows:

Commencing at the southeast corner of Government Lot 6, said Section 6; thence North 01 degree 48 minutes 37 seconds East, assumed bearing, 147.25 feet along the east line of said Government Lot 6; thence 127.56 feet northwesterly along a curve, not tangent to the last described course, concave northeasterly, having a radius of 360.00 feet, a central angle of 20 degrees 18 minutes 08 seconds, the chord of said curve bears North 51 degrees 19 minutes 40 seconds West; thence North 41 degrees 10 minutes 36 seconds West, tangent to the last described curve, 330.14 feet; thence North 30 degrees 13 minutes 43 seconds West 58.23 feet; thence North 16 degrees 01 minutes 31 seconds West 167.91 feet; thence North 18 degrees 49 minutes 42 seconds West 222.58 feet; thence North 19 degrees 32 minutes 21 seconds West 211.02 feet; thence North 89 degrees 03 minutes 36 seconds East 1235 feet, more or less, to the shoreline of Harlan Lake; thence southerly along said shoreline to its intersection with the line which bears North 89 degrees 03 minutes 36 seconds feet, more or less, to the point of beginning. Subject to road easements. Subject to easements, reservations and restrictions of record, if any.

LEGAL DESCRIPTION FOR PARCEL 7:

That part of Government Lot 5, Section 6, Township 133 North, Range 30 West, Cass County, Minnesota described as follows ne:

Commencing at the southeast corner of Government Lot 6, said Section 6; thence North 01 degree 48 minutes 37 seconds East, assumed bearing, 147.25 feet along the east line of said Government Lot 6; thence 127.56 feet northwesterly along a curve, not tangent to the last described course, concave northeasterly, having a radius of 360.00 feet, a central angle of 20 degrees 18 minutes 08 seconds, the chord of said curve bears North 51 degrees 19 minutes 40 seconds West; thence North 41 degrees 10 minutes 36 seconds West, tangent to the last described curve, 330.14 feet; thence North 30 degrees 13 minutes 43 seconds West 58,23 feet; thence North 16 degrees 01 minutes 31 seconds West 167.91 feet; thence North 18 degrees 49 minutes 42 seconds West 222.58 feet; thence North 19 degrees 32 minutes 21 seconds West 967.78 feet to the point of beginning of the parcel to be described; thence continue North 19 degrees 32 minutes 21 seconds West 68.42 feet; thence North 84 degrees 40 minutes 42 seconds East 266.41 feet; thence North 69 degrees 19 minutes 35 seconds East 340.00 feet; thence North 89 degrees 03 minutes 36 seconds East 340.00 feet; thence North 89 degrees 03 minutes 36 seconds West 1235 feet, more or less, to the point of beginning. Subject to road easements, Subject to easements, reservations and restrictions of record, if any.

LEGAL DESCRIPTION FOR PARCEL 8:

That part of Government Lot 5, Section 6, Township 133 North, Range 30 West, Cass County, Minnesota described as follows:

Commencing at the isoutheast corner of Government Lot 6, said Section 6; thence North 01 degree 48 minutes 37 seconds East, assumed bearing, 147.25 feet along the east line of said Government Lot 6; thence 127.56 feet northwesterly along a curve, not tangent to the last described course, concave northeasterly, having a radius of 360.00 feet, a central angle of 20 degrees 18 minutes 08 seconds, the chord of said curve bears North 51 degrees 19 minutes 40 seconds West; thence North 41 degrees 10 minutes 36 seconds West, tangent to the last described curve, 330.14 feet; thence North 30 degrees 13 minutes 43 seconds West 58.23 feet; thence North 16 degrees 01 minutes 13 seconds West 1036.20 feet; thence North 18 degrees 40 minutes 42 seconds East 266.41 feet; thence North 69 degrees 19 minutes 35 seconds East 340.00 feet to the point of beginning of the parcel to be described; thence South 84 degrees 40 minutes 42 seconds West 266.41 feet; thence North 19 degrees 32 minutes 21 seconds West 68.09 feet; thence North 84 degrees 40 minutes 42 seconds East 264.47 feet; thence North 53 degrees 05 minutes 40 seconds East 554.10 feet; thence North 89 degrees 03 minutes 36 seconds East 884 feet, more or less, to the shoreline of Harlan Lake; thence southerly along said shoreline to its intersection with the line which bears North 89 degrees 03 minutes 36 seconds East from the point of beginning; thence South 89 degrees 03 minutes 36 seconds West 830 feet, more or less, to the point of beginning. Subject to road easements. Subject to easements, reservations and restrictions of record, if any.

LEGAL DESCRIPTION FOR PARCEL 9:

That part of Government Lot 5, Section 6, Township 133 North, Range 30 West, Cass County, Minnesota described as follows:

Commencing at the southeast corner of Government Lot 6, said Section 6; thence North 01 degree 48 minutes 37 seconds East, assumed bearing, 147.25 feet along the east line of said Government Lot 6; thence 127.56 feet northwesterly along a curve, not tangent to the last described course, concave northeasterly, having a radius of 360.00 feet, a central angle of 20 degrees 18 minutes 08 seconds, the chord of said curve bears North 51 degrees 19 minutes 40 seconds West; thence North 41 degrees 10 minutes 36 seconds West, tangent to the last described curve, 330.14 feet; thence North 30 degrees 13 minutes 43 seconds West 58.23 feet; thence North 16 degrees 01 minutes 31 seconds West 167.91 feet; thence North 18 degrees 49 minutes 42 seconds West 222.58 feet; thence North 19 degrees 32 minutes 21 seconds West 1104.29 feet to the point of beginning of the parcel to be described; thence North 84 degrees 40 minutes 42 seconds East 264.47 feet; thence North 53 degrees 05 minutes 40 seconds East 554.10 feet; thence North 89 degrees 03 minutes 36 seconds East 884 feet, more or less, to the shoreline of Harlan Lake; thence northerly along said shoreline to its intersection with the north line of said Government Lot 5; thence South 89 degrees 04 minutes 02 seconds West 2434 feet, more or less, along said north line of Government Lot 5; thence North 89 degrees 03 minutes 36 seconds East 957.61 feet along the south line of said Government Lot 5; to the southwest corner of said Government Lot 5; thence North 19 degrees 32 minutes 21 seconds West 664.06 feet to the point of beginning.

Subject to road easements, Subject to easements, reservations and restrictions of record, if any.

Certificate of Survey

Date: 7/09/02 Sheet: 1 OF 1
20027645 27645SUB.DWG

Central Minnesota Surveying
A division of Westwood Professional Services, Inc.
411 Laurel Street
Brainerd, MN 56401 (218) 829-1751

I hereby certify that this survey was prepared by me or under my direct supervision and that I am a duly licensed LAND SURVEYOR under the laws of the State of Minassota

Bruce Grivna

7/09/02

Vicense No. 17253

Crew: CH/PH/BR/JH
Checked: BWG
Drawn: KPM
Record Drawing by/date:

B. M. & M. Equities

Part of Gov't. Lots 4,5 & 6
Section 6, T133N, R30W
Cass County, Minnesota