

Tract A:

That part of the South Half of the Northwest Quarter (S1/2-NW1/4) of Section 8, Township 133 North, Range 29 West, Cass County, Minnesota described as follows: Commencing at the southwest corner of said S1/2-NW1/4; thence South 88 degrees 12 minutes 42 seconds East, assumed bearing, 462.29 feet along the south line of said S1/2-NW1/4; thence North 01 degree 29 minutes 23 seconds East 239.87 feet; thence North 88 degrees 43 minutes 20 seconds West 463.16 feet to the west line of said S1/2-NW1/4; thence South 01 degree 16 minutes 40 seconds West 235.75 feet, along said west line of the S1/2-NW1/4 to the point of beginning. Subject to the right-of-way for C.S.A.H. No. 18. Subject to easements, reservations and restrictions of record, if any.

Tract B:

That part of the South Half of the Northwest Quarter (S1/2-NW1/4) of Section 8, Township 133 North, Range 29 West, Cass County, Minnesota described as follows: Commencing at the southwest corner of said S1/2-NW1/4; thence South 88 degrees 12 minutes 42 seconds East, assumed bearing, 462.29 feet along the south line of said S1/2-NW1/4; thence North 01 degree 29 minutes 23 seconds East 239.87 feet to the point of beginning of the tract to be described; thence continue North 01 degree 29 minutes 23 seconds East 194.23 feet; thence North 78 degrees 29 minutes 29 seconds West 471.56 feet to the west line of said S1/2-NW1/4; thence South 01 degree 16 minutes 40 seconds West 280.95 feet, along said west line of the S1/2-NW1/4 to its intersection with the line which bears North 88 degrees 43 minutes 20 seconds West from the point of beginning; thence South 88 degrees 43 minutes 20 seconds West 463.16 feet to the point of beginning. Subject to the right-of-way for C.S.A.H. No. 18. Subject to easements, reservations and restrictions of record, if any.

Tract C:

That part of the South Half of the Northwest Quarter (S1/2-NW1/4) of Section 8, Township 133 North, Range 29 West, Cass County, Minnesota described as follows: Commencing at the southwest corner of said S1/2-NW1/4; thence South 88 degrees 12 minutes 42 seconds East, assumed bearing, 462.29 feet along the south line of said S1/2-NW1/4; thence North 01 degree 29 minutes 23 seconds East 436.12 feet; thence North 78 degrees 29 minutes 29 seconds West 218.92 feet to the point of beginning of the tract to be described; thence North 01 degree 29 minutes 23 seconds East 485.08 feet to the southerly line of Harrison Drive, according to the record plat of RED OAK TERRACE; thence North 88 degrees 30 minutes 37 seconds West 250.33 feet along said southerly line of Harrison Drive to the west line of said S1/2-NW1/4; thence South 01 degree 16 minutes 40 seconds West 441.62 feet, along said west line of the S1/2-NW1/4 to its intersection with the line which bears North 78 degrees 22 minutes 29 seconds West from the point of beginning; thence South 78 degrees 22 minutes 29 seconds West 252.64 feet to the point of beginning. Subject to the right-of-way for C.S.A.H. No. 18. Subject to easements, reservations and restrictions of record, if any.

Tract D:

That part of the South Half of the Northwest Quarter (S1/2-NW1/4) of Section 8, Township 133 North, Range 29 West, Cass County, Minnesota described as follows: Commencing at the southwest corner of said S1/2-NW1/4; thence South 88 degrees 12 minutes 42 seconds East, assumed bearing, 462.29 feet along the south line of said S1/2-NW1/4; thence North 01 degree 29 minutes 23 seconds East 436.12 feet to the point of beginning of the tract to be described; thence North 78 degrees 22 minutes 29 seconds West 218.92 feet; thence North 01 degree 29 minutes 23 seconds East 486.08 feet to the southerly line of Harrison Drive, according to the record plat of RED OAK TERRACE; thence North 88 degrees 30 minutes 37 seconds West 215.50 feet along said southerly line of Harrison Drive to its intersection with the line which bears North 01 degree 29 minutes 23 seconds East from the point of beginning; thence South 01 degree 29 minutes 23 seconds West 524.60 feet to the point of beginning. Subject to easements, reservations and restrictions of record, if any.

Tract E:

That part of the South Half of the Northwest Quarter (S1/2-NW1/4) of Section 8, Township 133 North, Range 29 West, Cass County, Minnesota described as follows: Commencing at the southwest corner of said S1/2-NW1/4; thence South 88 degrees 12 minutes 42 seconds East, assumed bearing, 462.29 feet along the south line of said S1/2-NW1/4; thence North 01 degree 29 minutes 23 seconds East 436.12 feet to the point of beginning of the tract to be described; thence South 88 degrees 30 minutes 37 seconds East 210.00 feet; thence North 01 degree 29 minutes 23 seconds East 524.60 feet to the southerly line of Harrison Drive, according to the record plat of RED OAK TERRACE; thence North 88 degrees 30 minutes 37 seconds West 210.00 feet along said southerly line of Harrison Drive to its intersection with the line which bears North 01 degree 29 minutes 23 seconds East from the point of beginning; thence South 01 degree 29 minutes 23 seconds West 524.60 feet to the point of beginning. Subject to easements, reservations and restrictions of record, if any.

Tract F:

That part of the South Half of the Northwest Quarter (S1/2-NW1/4) of Section 8, Township 133 North, Range 29 West, Cass County, Minnesota described as follows: Commencing at the southwest corner of said S1/2-NW1/4; thence South 88 degrees 12 minutes 42 seconds East, assumed bearing, 462.29 feet along the south line of said S1/2-NW1/4; thence North 01 degree 29 minutes 23 seconds East 436.12 feet; thence South 88 degrees 30 minutes 37 seconds East 210.00 feet to the point of beginning of the tract to be described; thence continue South 88 degrees 30 minutes 37 seconds East 210.00 feet; thence North 01 degree 29 minutes 23 seconds East 524.60 feet to the southerly line of Harrison Drive, according to the record plat of RED OAK TERRACE; thence North 88 degrees 30 minutes 37 seconds West 210.00 feet along said southerly line of Harrison Drive to its intersection with the line which bears North 01 degree 29 minutes 23 seconds East from the point of beginning; thence South 01 degree 29 minutes 23 seconds West 524.60 feet to the point of beginning. Subject to easements, reservations and restrictions of record, if any.

Tract G:


That part of the South Half of the Northwest Quarter (S1/2-NW1/4) of Section 8, Township 133 North, Range 29 West, Cass County, Minnesota described as follows: Commencing at the southwest corner of said S1/2-NW1/4; thence South 88 degrees 12 minutes 42 seconds East, assumed bearing, 462.29 feet along the south line of said S1/2-NW1/4; thence North 01 degree 29 minutes 23 seconds East 436.12 feet; thence South 88 degrees 30 minutes 37 seconds East 210.00 feet to the point of beginning of the tract to be described; thence continue South 88 degrees 30 minutes 37 seconds East 210.00 feet; thence North 01 degree 29 minutes 23 seconds East 524.60 feet to the southerly line of Harrison Drive, according to the record plat of RED OAK TERRACE; thence North 88 degrees 30 minutes 37 seconds West 210.00 feet along said southerly line of Harrison Drive to its intersection with the line which bears North 01 degree 29 minutes 23 seconds East from the point of beginning; thence South 01 degree 29 minutes 23 seconds West 524.60 feet to the point of beginning. Subject to easements, reservations and restrictions of record, if any.

Tract H:

That part of the South Half of the Northwest Quarter (S1/2-NW1/4) of Section 8, Township 133 North, Range 29 West, Cass County, Minnesota described as follows: Commencing at the southwest corner of said S1/2-NW1/4; thence South 88 degrees 12 minutes 42 seconds East, assumed bearing, 462.29 feet along the south line of said S1/2-NW1/4; thence North 01 degree 29 minutes 23 seconds East 436.12 feet; thence South 88 degrees 30 minutes 37 seconds East 630.00 feet to the point of beginning of the tract to be described; thence continue South 88 degrees 30 minutes 37 seconds East 165.26 feet to the westerly line of Widmark Lane, according to the record plat of RED OAK TERRACE; thence North 12 degrees 15 minutes 11 seconds West 477.71 feet along said westerly line of Widmark Lane; thence North 01 degree 29 minutes 23 seconds West 238.58 feet, along said westerly line of Widmark Lane to the southerly line of Harrison Drive, according to the record plat of RED OAK TERRACE; thence North 88 degrees 30 minutes 37 seconds West 232.66 feet along said southerly line of Harrison Drive to its intersection with the line which bears North 01 degree 29 minutes 23 seconds East from the point of beginning; thence South 01 degree 29 minutes 23 seconds West 524.60 feet to the point of beginning. Subject to easements, reservations and restrictions of record, if any.

Tract I:

That part of the South Half of the Northwest Quarter (S1/2-NW1/4) of Section 8, Township 133 North, Range 29 West, Cass County, Minnesota described as follows: Commencing at the southwest corner of said S1/2-NW1/4; thence South 88 degrees 12 minutes 42 seconds East, assumed bearing, 462.29 feet along the south line of said S1/2-NW1/4 to the point of beginning of the tract to be described; thence North 01 degree 29 minutes 23 seconds East 436.12 feet; thence South 88 degrees 30 minutes 37 seconds East 795.26 feet to the westerly line of Widmark Lane, according to the record plat of RED OAK TERRACE; thence North 12 degrees 15 minutes 11 seconds West 477.71 feet along said westerly line of Widmark Lane and along the westerly line of Lot 12, Block One, said RED OAK TERRACE to said south line of the S1/2-NW1/4; thence North 88 degrees 12 minutes 42 seconds West 711.66 feet along said south line of the S1/2-NW1/4 to the point of beginning. Subject to easements, reservations and restrictions of record, if any.

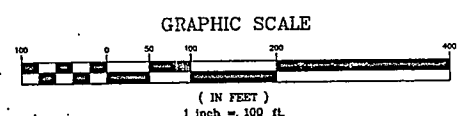

- BEARINGS BASED ON ASSUMED DATUM
- Denotes iron monument found
  - Denotes iron pipe set
  - Denotes possible building site
  - PA Denotes possible on-site sewer site (primary and alternate)

RECEIVED

#1692

S/NW 8/133/29

CASS COUNTY SURVEYOR

**Central Minnesota Surveying**  
A division of Westwood Professional Services, Inc.  
411 Laurel Street  
Brainerd, MN 56401 (218) 829-1751

I hereby certify that this plan was prepared by me or under my direct supervision and that I am a duly Licensed LAND SURVEYOR under the laws of the State of Minnesota.

*Bruce Grivna*  
Bruce Grivna  
Date: 7/13/01 License No. 17253

Revisions: \_\_\_\_\_

Checked: \_\_\_\_\_  
Drawn: \_\_\_\_\_  
Record Drawing by/Date: \_\_\_\_\_

Prepared for:

**Paul Kiel**  
1742 North Browns Lane  
Brainerd, Minnesota, 56401

**Certificate of Survey**  
Cass County, Minnesota

Date: 7/13/01 Sheet: 1 OF 1  
BK.10, PG.43 \* 20017592 17592-A-SURV.DWG

Part of the S1/2-NW1/4  
of Section 8, T133N, R29W  
Cass County, Minnesota