



CERTIFICATE OF SURVEY

PART OF THE SOUTHEAST QUARTER OF NORTHWEST QUARTER AND GOVERNMENT LOT 2,
SECTION 35, TOWNSHIP 142 NORTH, RANGE 31 WEST,
CASS COUNTY, MINNESOTA

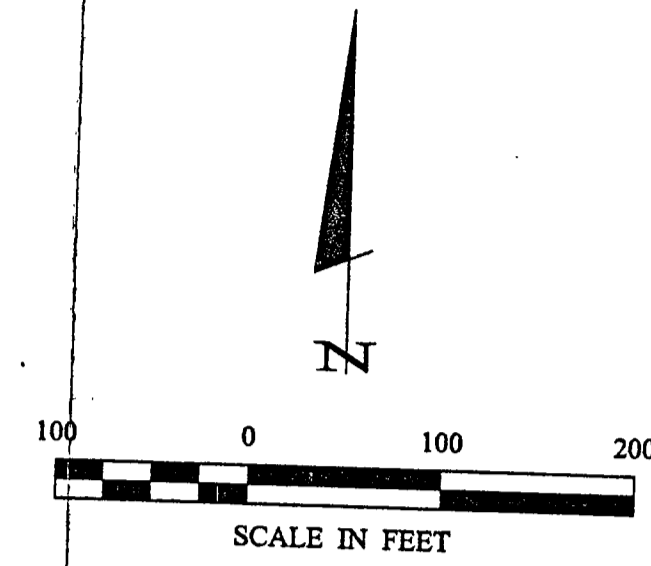

○ DENOTES IRON MONUMENT SET MARKED BY LICENSE NO. 21367
● DENOTES MONUMENT FOUND
☼ DENOTES WETLAND

ORIENTATION OF THIS BEARING SYSTEM IS BASED ON THE NORTH LINE OF THE SE 1/4-NW 1/4 TO HAVE AN ASSUMED BEARING OF N 87° 09' 10" W.

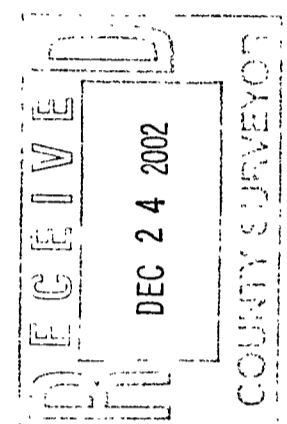

Landecker & Associates, Inc.
Engineering · Surveying · Planning
Walker, MN 56484
Phone: 218-547-1296 Fax: 218-547-2372

I HEREBY CERTIFY THAT THIS SURVEY, PLAN, SPECIFICATION, OR REPORT WAS PREPARED BY ME OR UNDER MY DIRECT SUPERVISION AND THAT I AM A LICENSED SURVEYOR UNDER THE LAWS OF THE STATE OF MINNESOTA.
Kory Nelson
DATE: 12/24/02 L.C. NO. 21367

REVISIONS	DATE	DESCRIPTION

DATE: 12/24/02
SCALE: HORIZ. 1" = 100'
VERT. NONE

COMPUTER: 022051
FIELD BOOK: BOOK 179 Pg. 20
FILE NO: 022051

PROJ. MGR. KORY NELSON
CHECKED BY: TLF
DRAWN BY: DRG

CERTIFICATE OF SURVEY
KORY NELSON
P.O. BOX 1064
WALKER, MN 56484

A 140

