




CERTIFICATE OF SURVEY

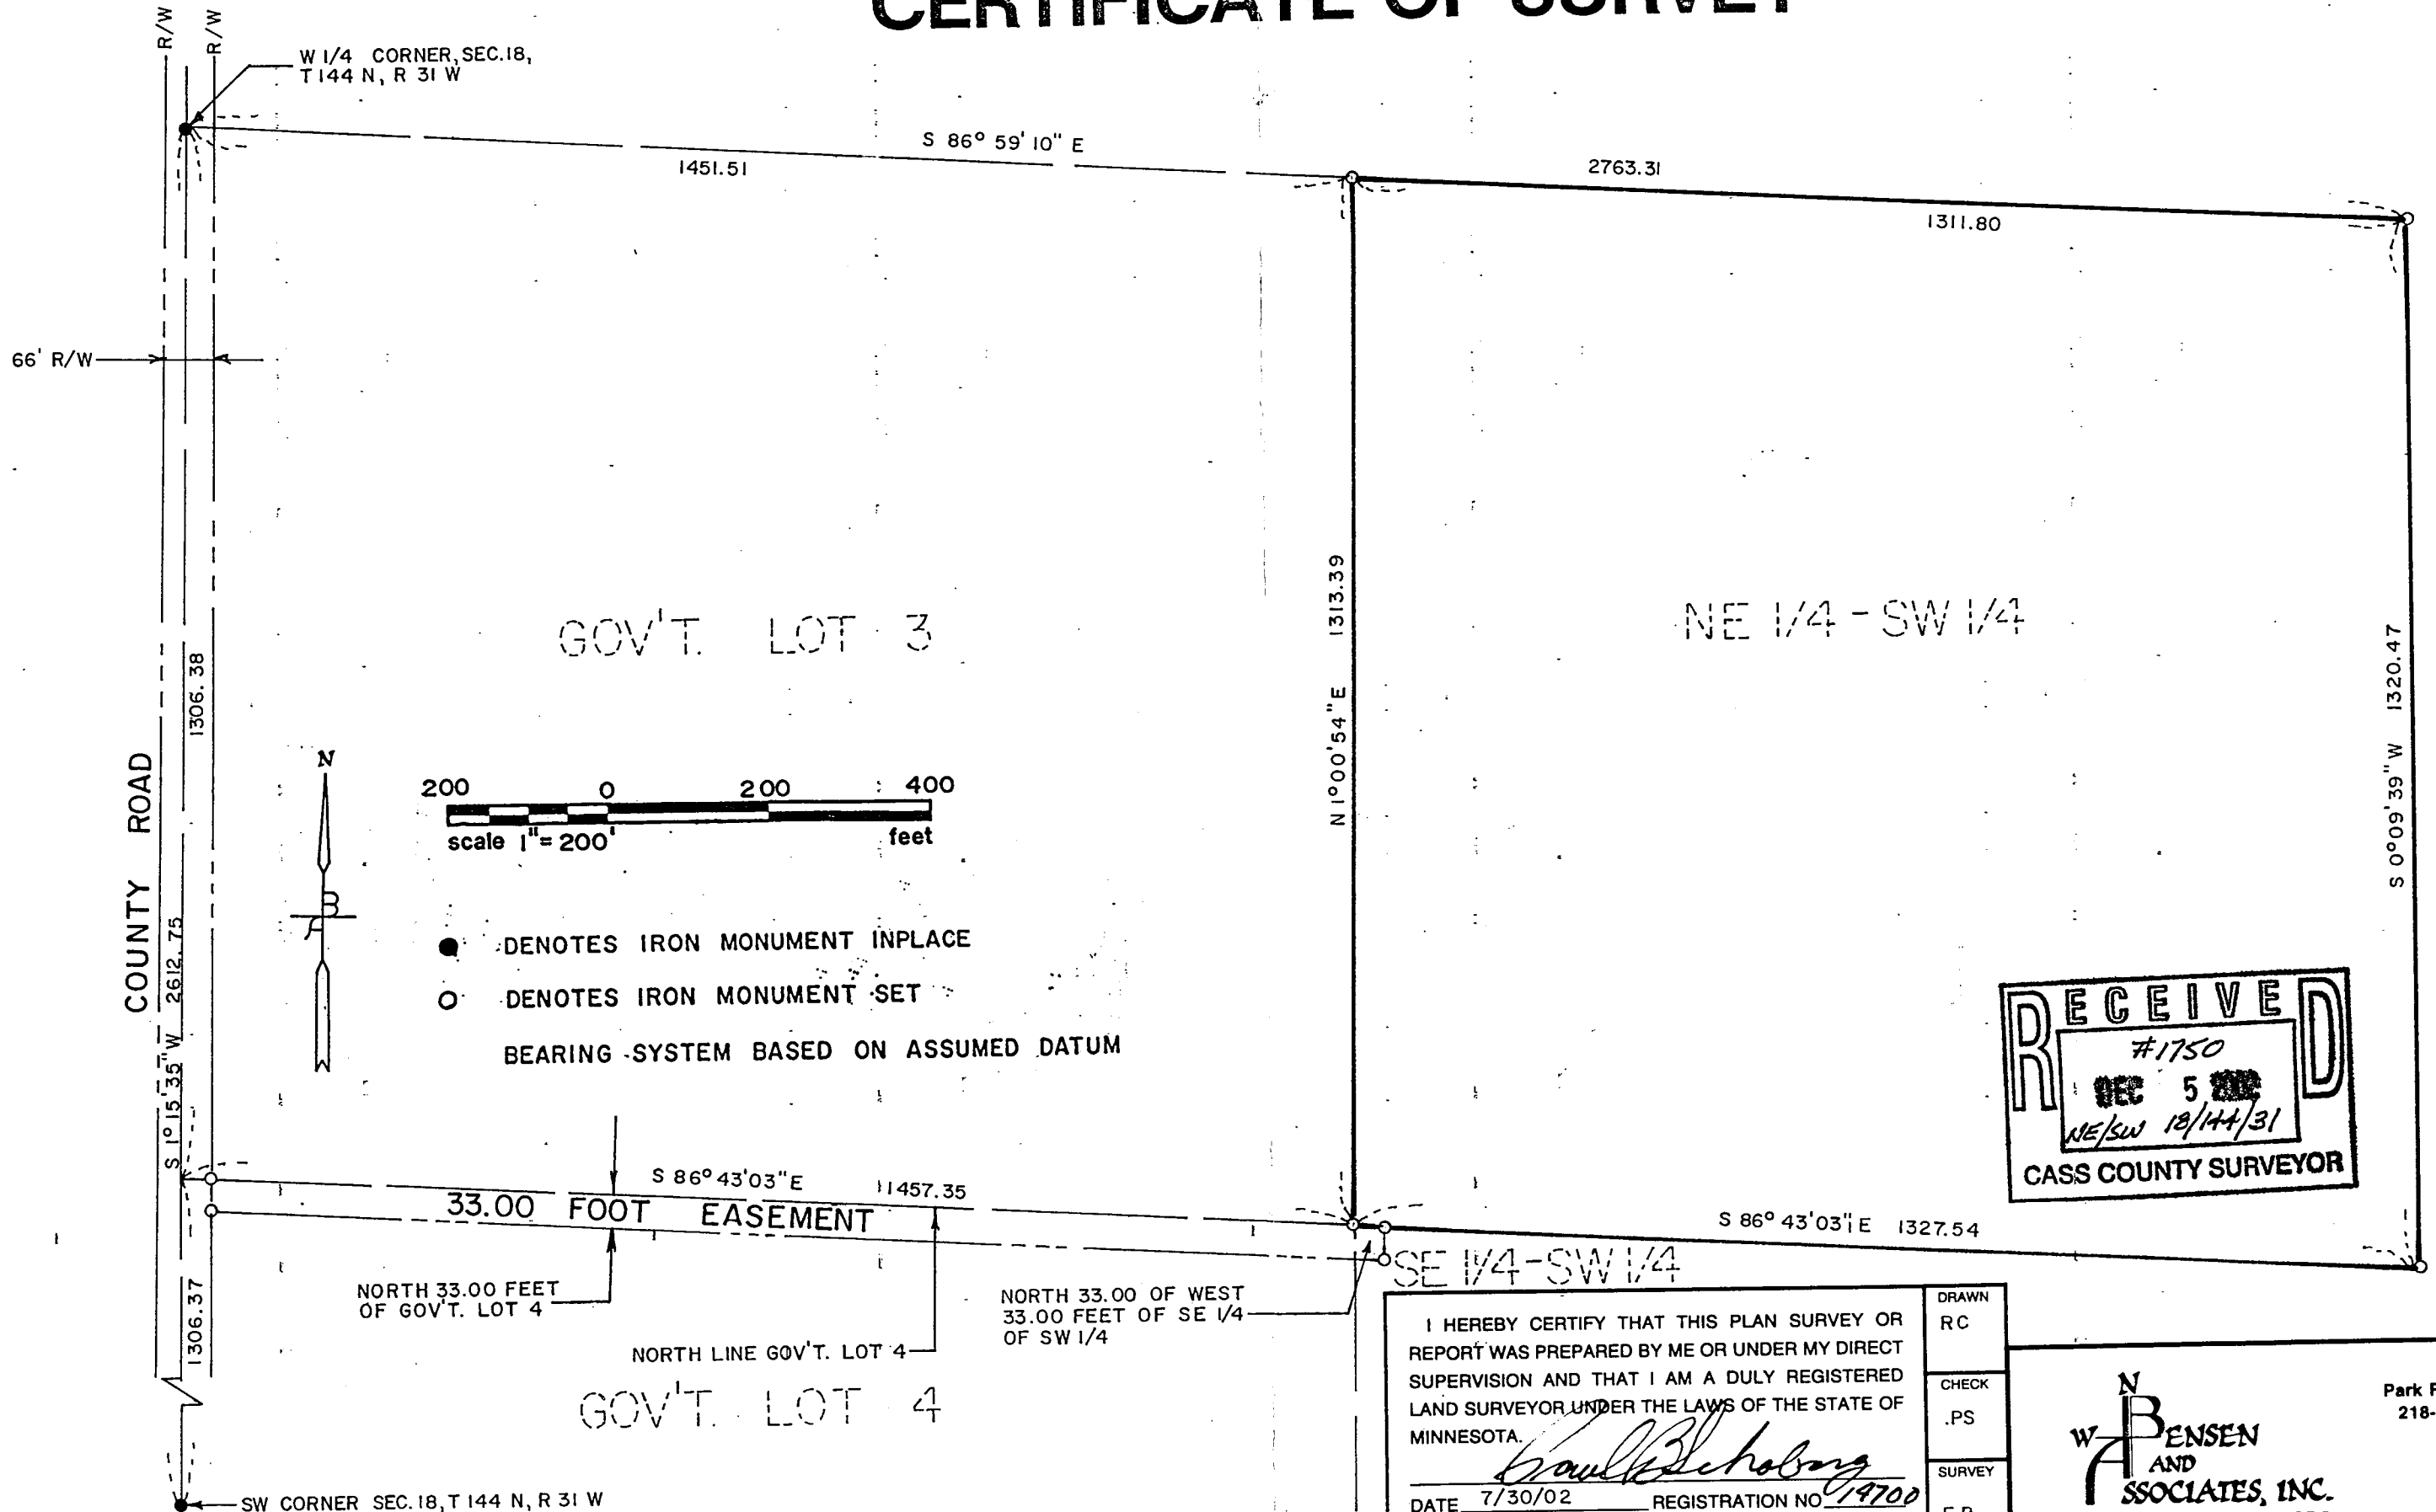

GOV'T. LOT 3

NE 1/4 - SW 1/4

GOV'T. LOT 4

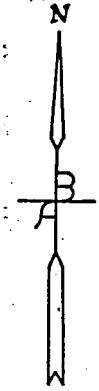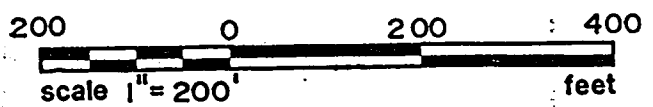

- DENOTES IRON MONUMENT INPLACE
 - DENOTES IRON MONUMENT SET
- BEARING SYSTEM BASED ON ASSUMED DATUM

RECEIVED

#1750

DEC 5 2002

NE/SW 12/14/31

CASS COUNTY SURVEYOR

I HEREBY CERTIFY THAT THIS PLAN SURVEY OR REPORT WAS PREPARED BY ME OR UNDER MY DIRECT SUPERVISION AND THAT I AM A DULY REGISTERED LAND SURVEYOR UNDER THE LAWS OF THE STATE OF MINNESOTA.

Crawford Schoborg

DATE 7/30/02 REGISTRATION NO. 19700

DRAWN	RC
CHECK	.PS
SURVEY	E B

W. BENSEN AND ASSOCIATES, INC.
 ENGINEERS - SURVEYORS

Park Rapids, MN
218-732-3323