



# CERTIFICATE OF SURVEY

PART OF GOVERNMENT LOT 5,  
SECTION 18, TOWNSHIP 140 NORTH, RANGE 29 WEST,  
CASS COUNTY, MINNESOTA

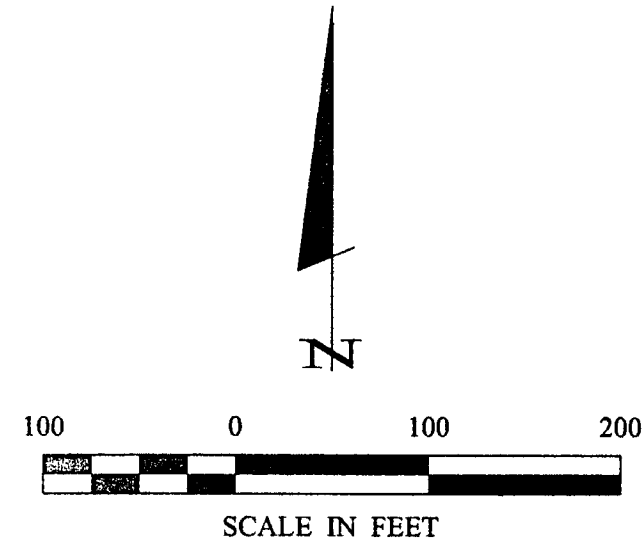

- DENOTES MONUMENT FOUND
- DENOTES IRON MONUMENT SET MARKED BY LICENSE NO. 21367
- ( ) DENOTES DEED VALUE

ORIENTATION OF THIS BEARING SYSTEM IS BASED ON THE WEST LINE OF GOVT LOT 5 TO HAVE AN ASSUMED BEARING OF N 2° 32' 27" E.

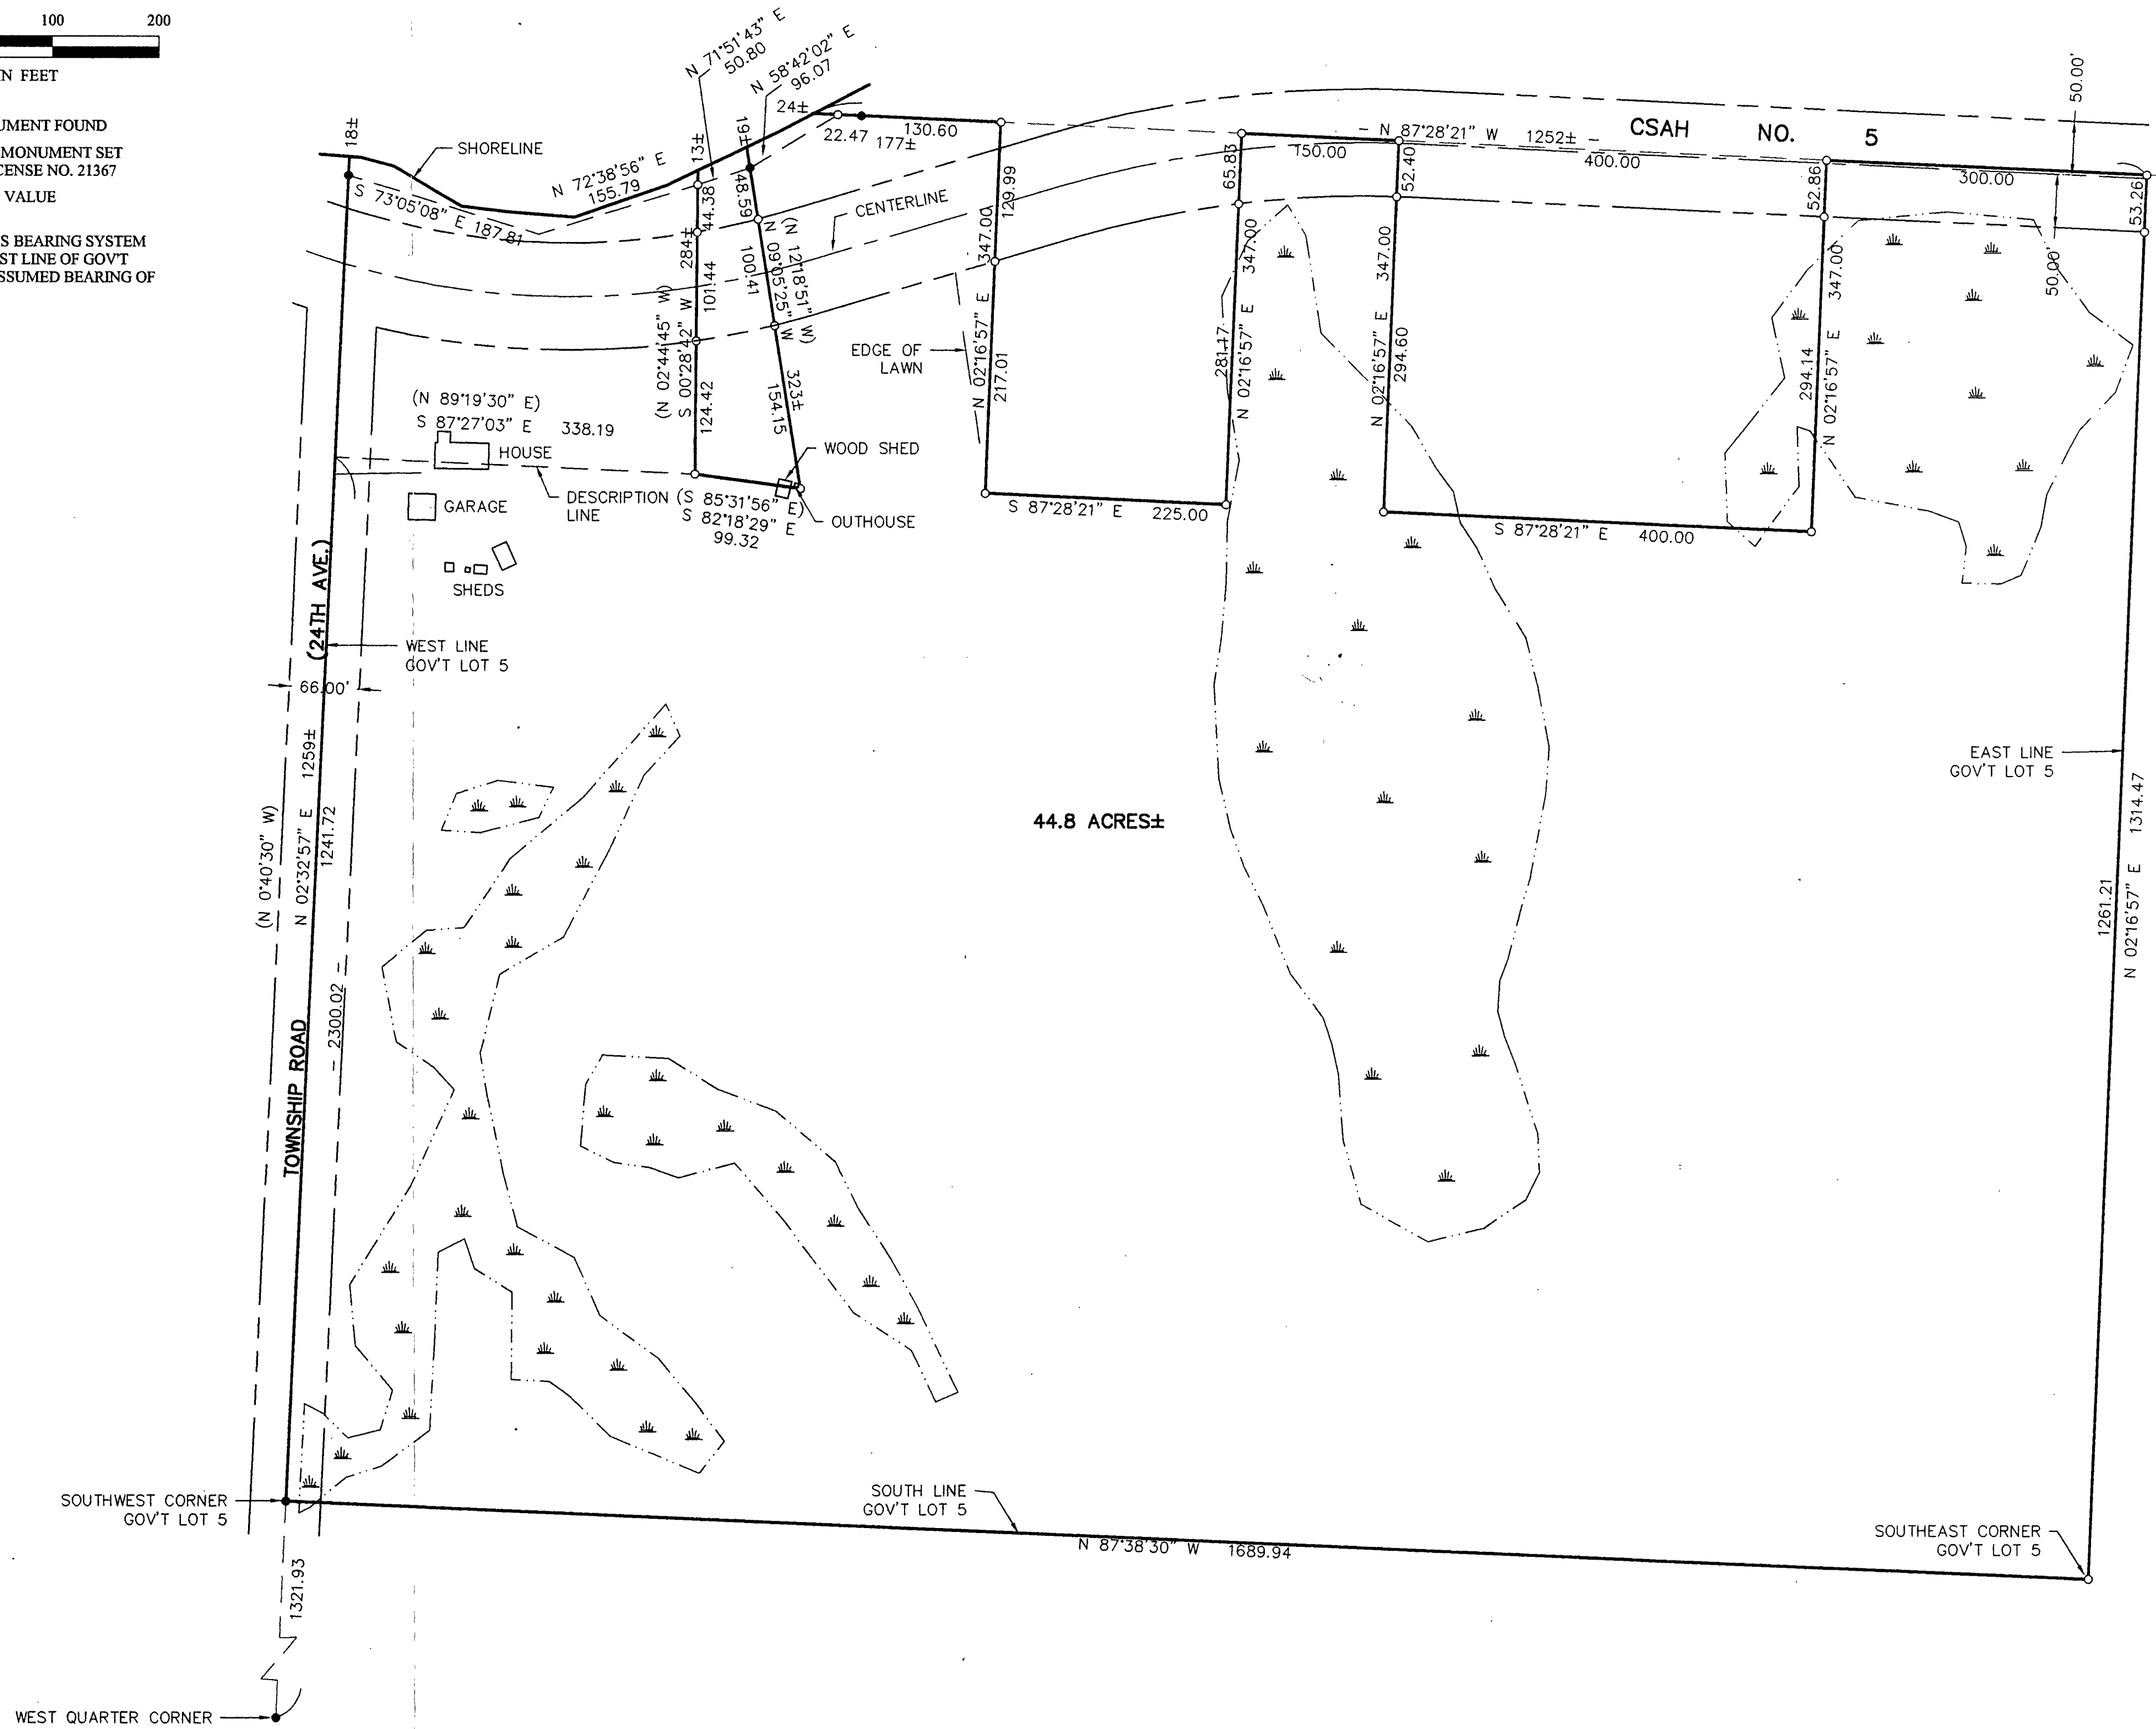

RECEIVED  
#1226  
MAY - 9 2002  
DATE 5/8/02  
COUNTY SURVEYOR

**Landecker & Associates, Inc.**  
Engineering - Surveying - Planning  
Walker, MN 56484  
Phone: 1218-547-1296 Fax: 1218-547-2272

I HEREBY CERTIFY THAT THIS SURVEY, PLAN, SPECIFICATION, OR REPORT WAS PREPARED BY ME OR UNDER MY DIRECT SUPERVISION AND IN ACCORDANCE WITH THE STANDARDS AND PRACTICES OF A LAND SURVEYOR UNDER THE LAWS OF THE STATE OF MINNESOTA.  
*John Larson*  
DATE 5/8/02 FERRY L. FREEMAN LIC. NO. 21367

REVISIONS	DATE	DESCRIPTION	BY

DATE:	5/8/02	SCALE:	1" = 100'
COMPUTER:	022040	FIELD BOOK:	BOOK 181 PG. 12
PROJ. MGR:	DRG	FILE NO.:	022040
CHECKED BY:	TLF	VERT.:	NONE
DRAWN BY:	DRG		

**CERTIFICATE OF SURVEY**  
JOHN LARSON  
4483 POQUET DR. NW  
HACKENSACK, MN. 56452  
SHEET 1 OF 1