


PLAT OF SURVEY
 IN PART OF GOVT. LOT 1, SEC. 26, TWP. 139 N, RGE 26 W
 CASS CO. MINN.

26-139-26

Crooked Lake

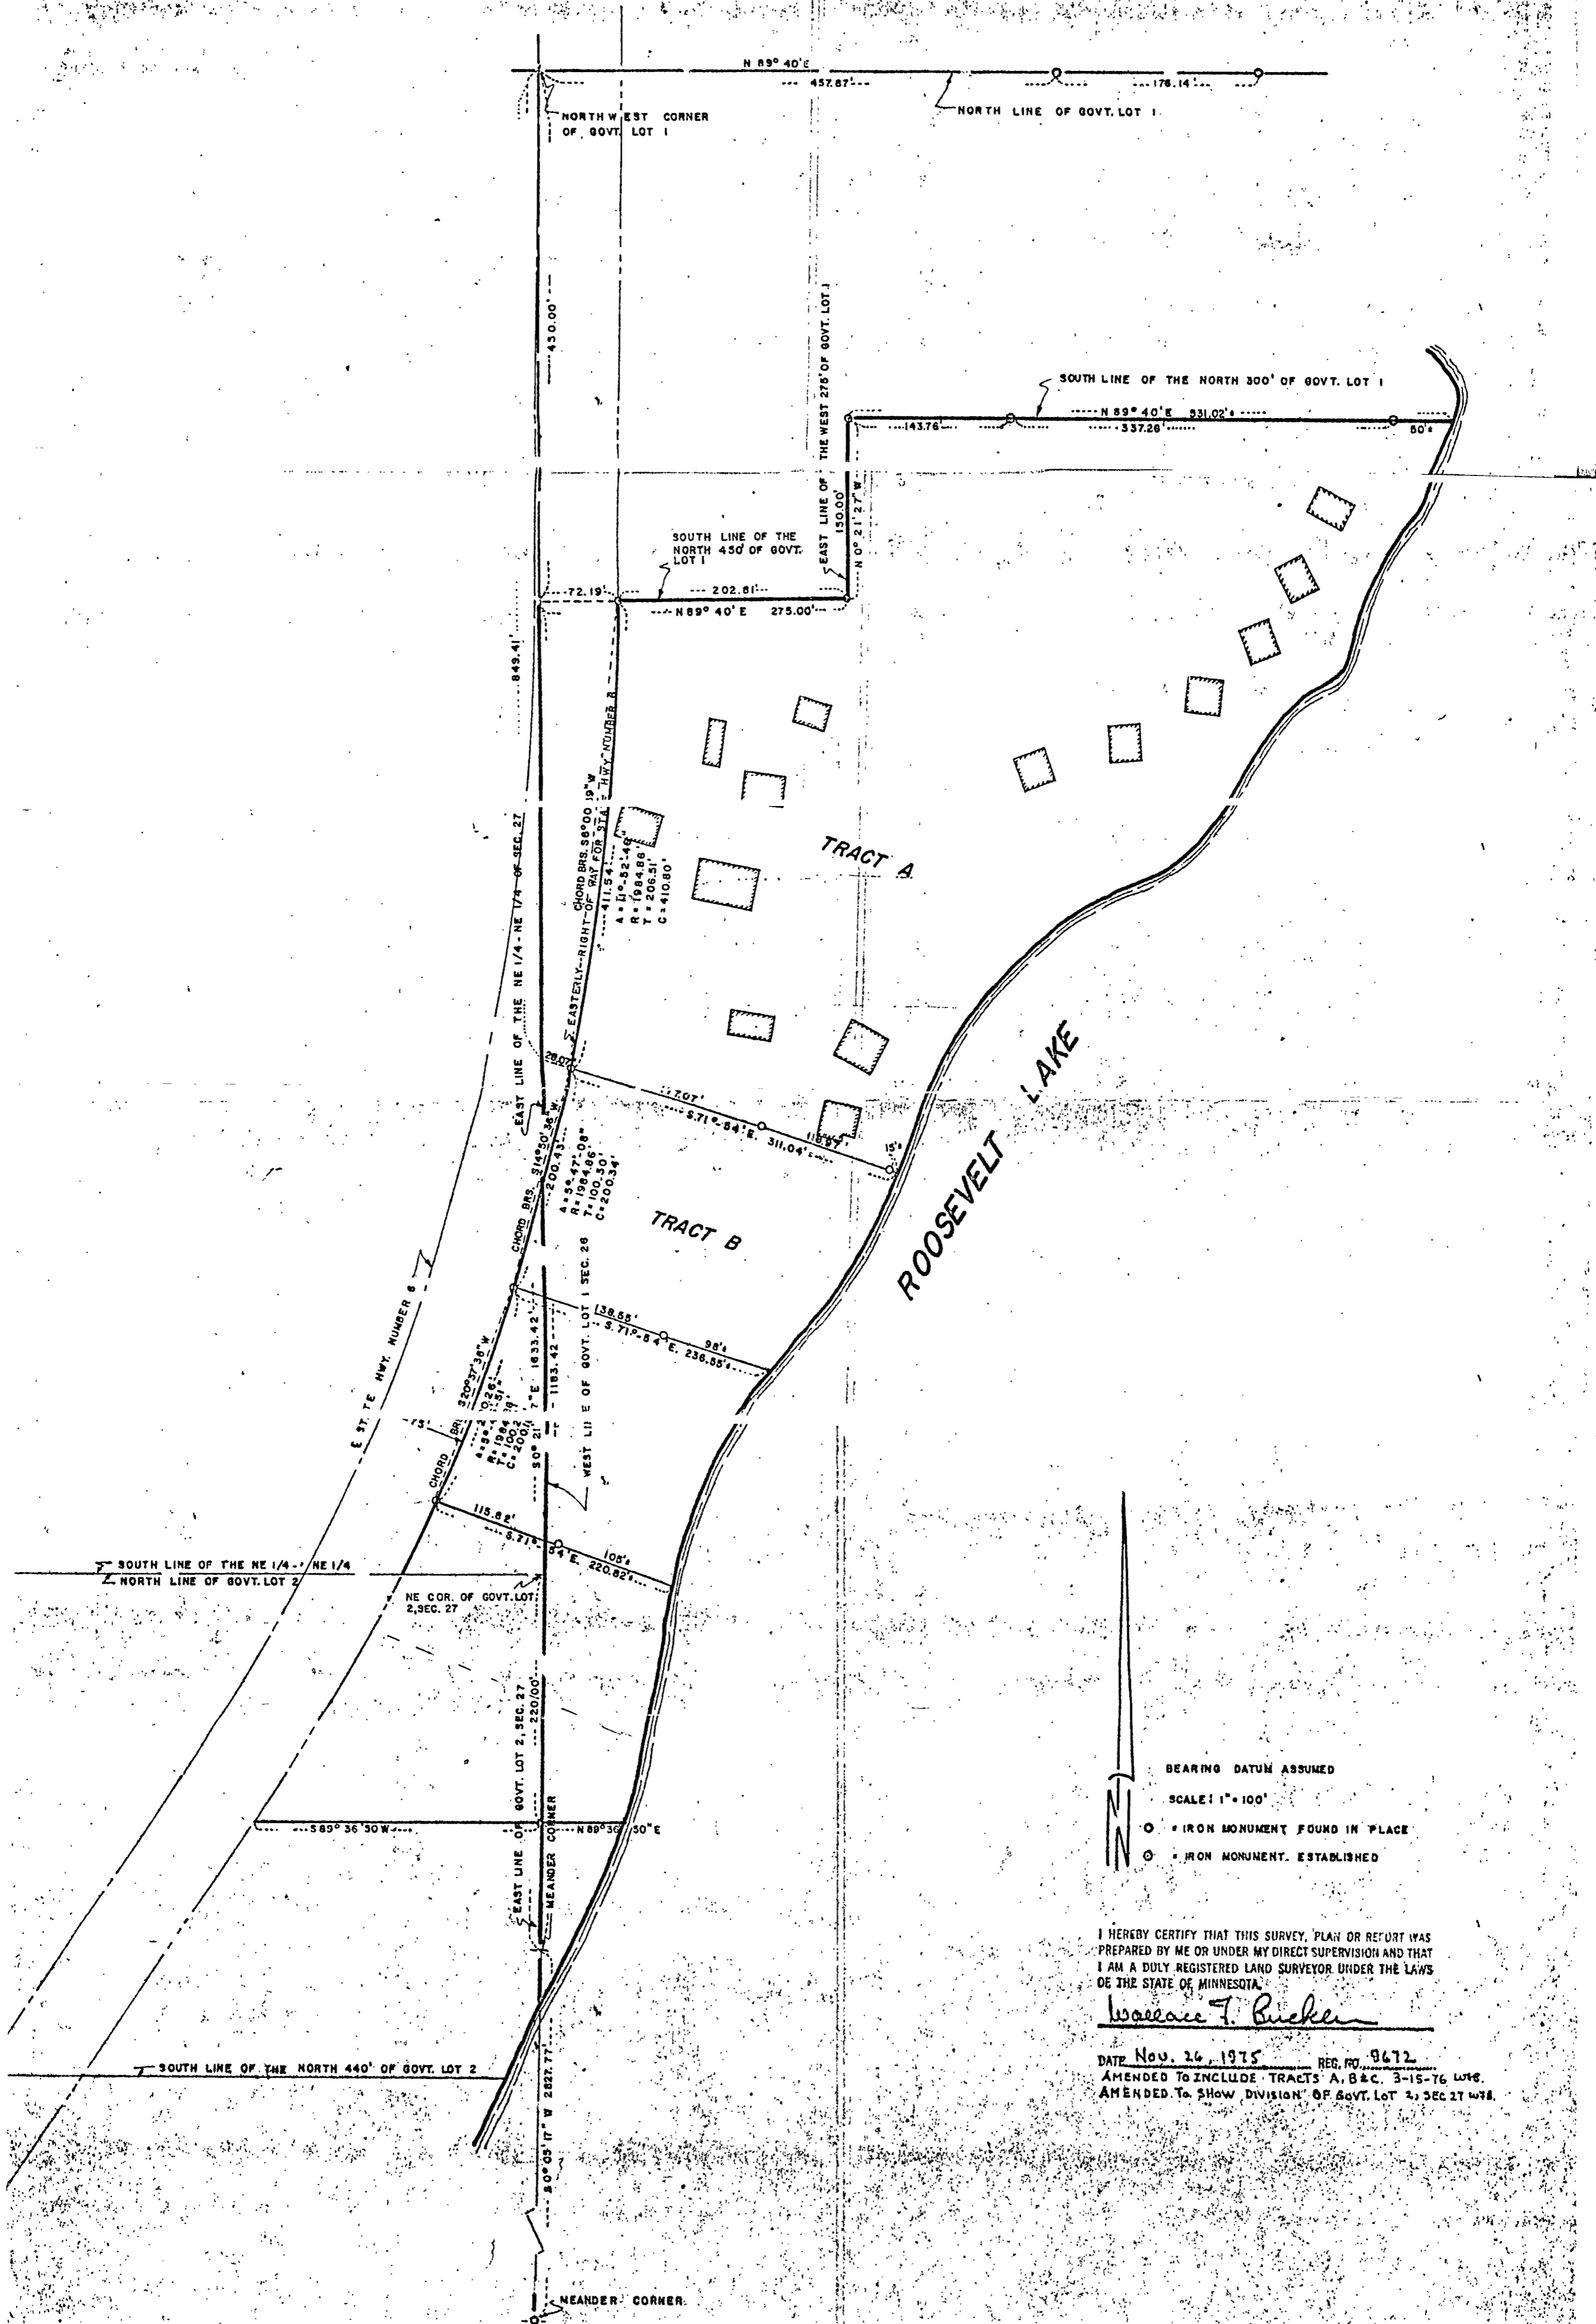

BEARING DATUM ASSUMED
 SCALE: 1" = 100'
 ○ = IRON MONUMENT FOUND IN PLACE
 ● = IRON MONUMENT ESTABLISHED

I HEREBY CERTIFY THAT THIS SURVEY, PLAN OR REPORT WAS PREPARED BY ME OR UNDER MY DIRECT SUPERVISION AND THAT I AM A DULY REGISTERED LAND SURVEYOR UNDER THE LAWS OF THE STATE OF MINNESOTA.

Wallace T. Bicker

DATE Nov. 26, 1975 REG. NO. 9672
 AMENDED TO INCLUDE TRACTS A, B & C. 3-15-76 LWB.
 AMENDED TO SHOW DIVISION OF GOVT. LOT 2, SEC. 27 W78.

