


RECEIVED
 #1952
 AUG - 4 2003
 NW 29/137/32
 CASS COUNTY SURVEYOR

CERTIFICATE OF SURVEY
 PART OF THE W1/2 OF SEC. 29
 T. 139 N., R. 30 W

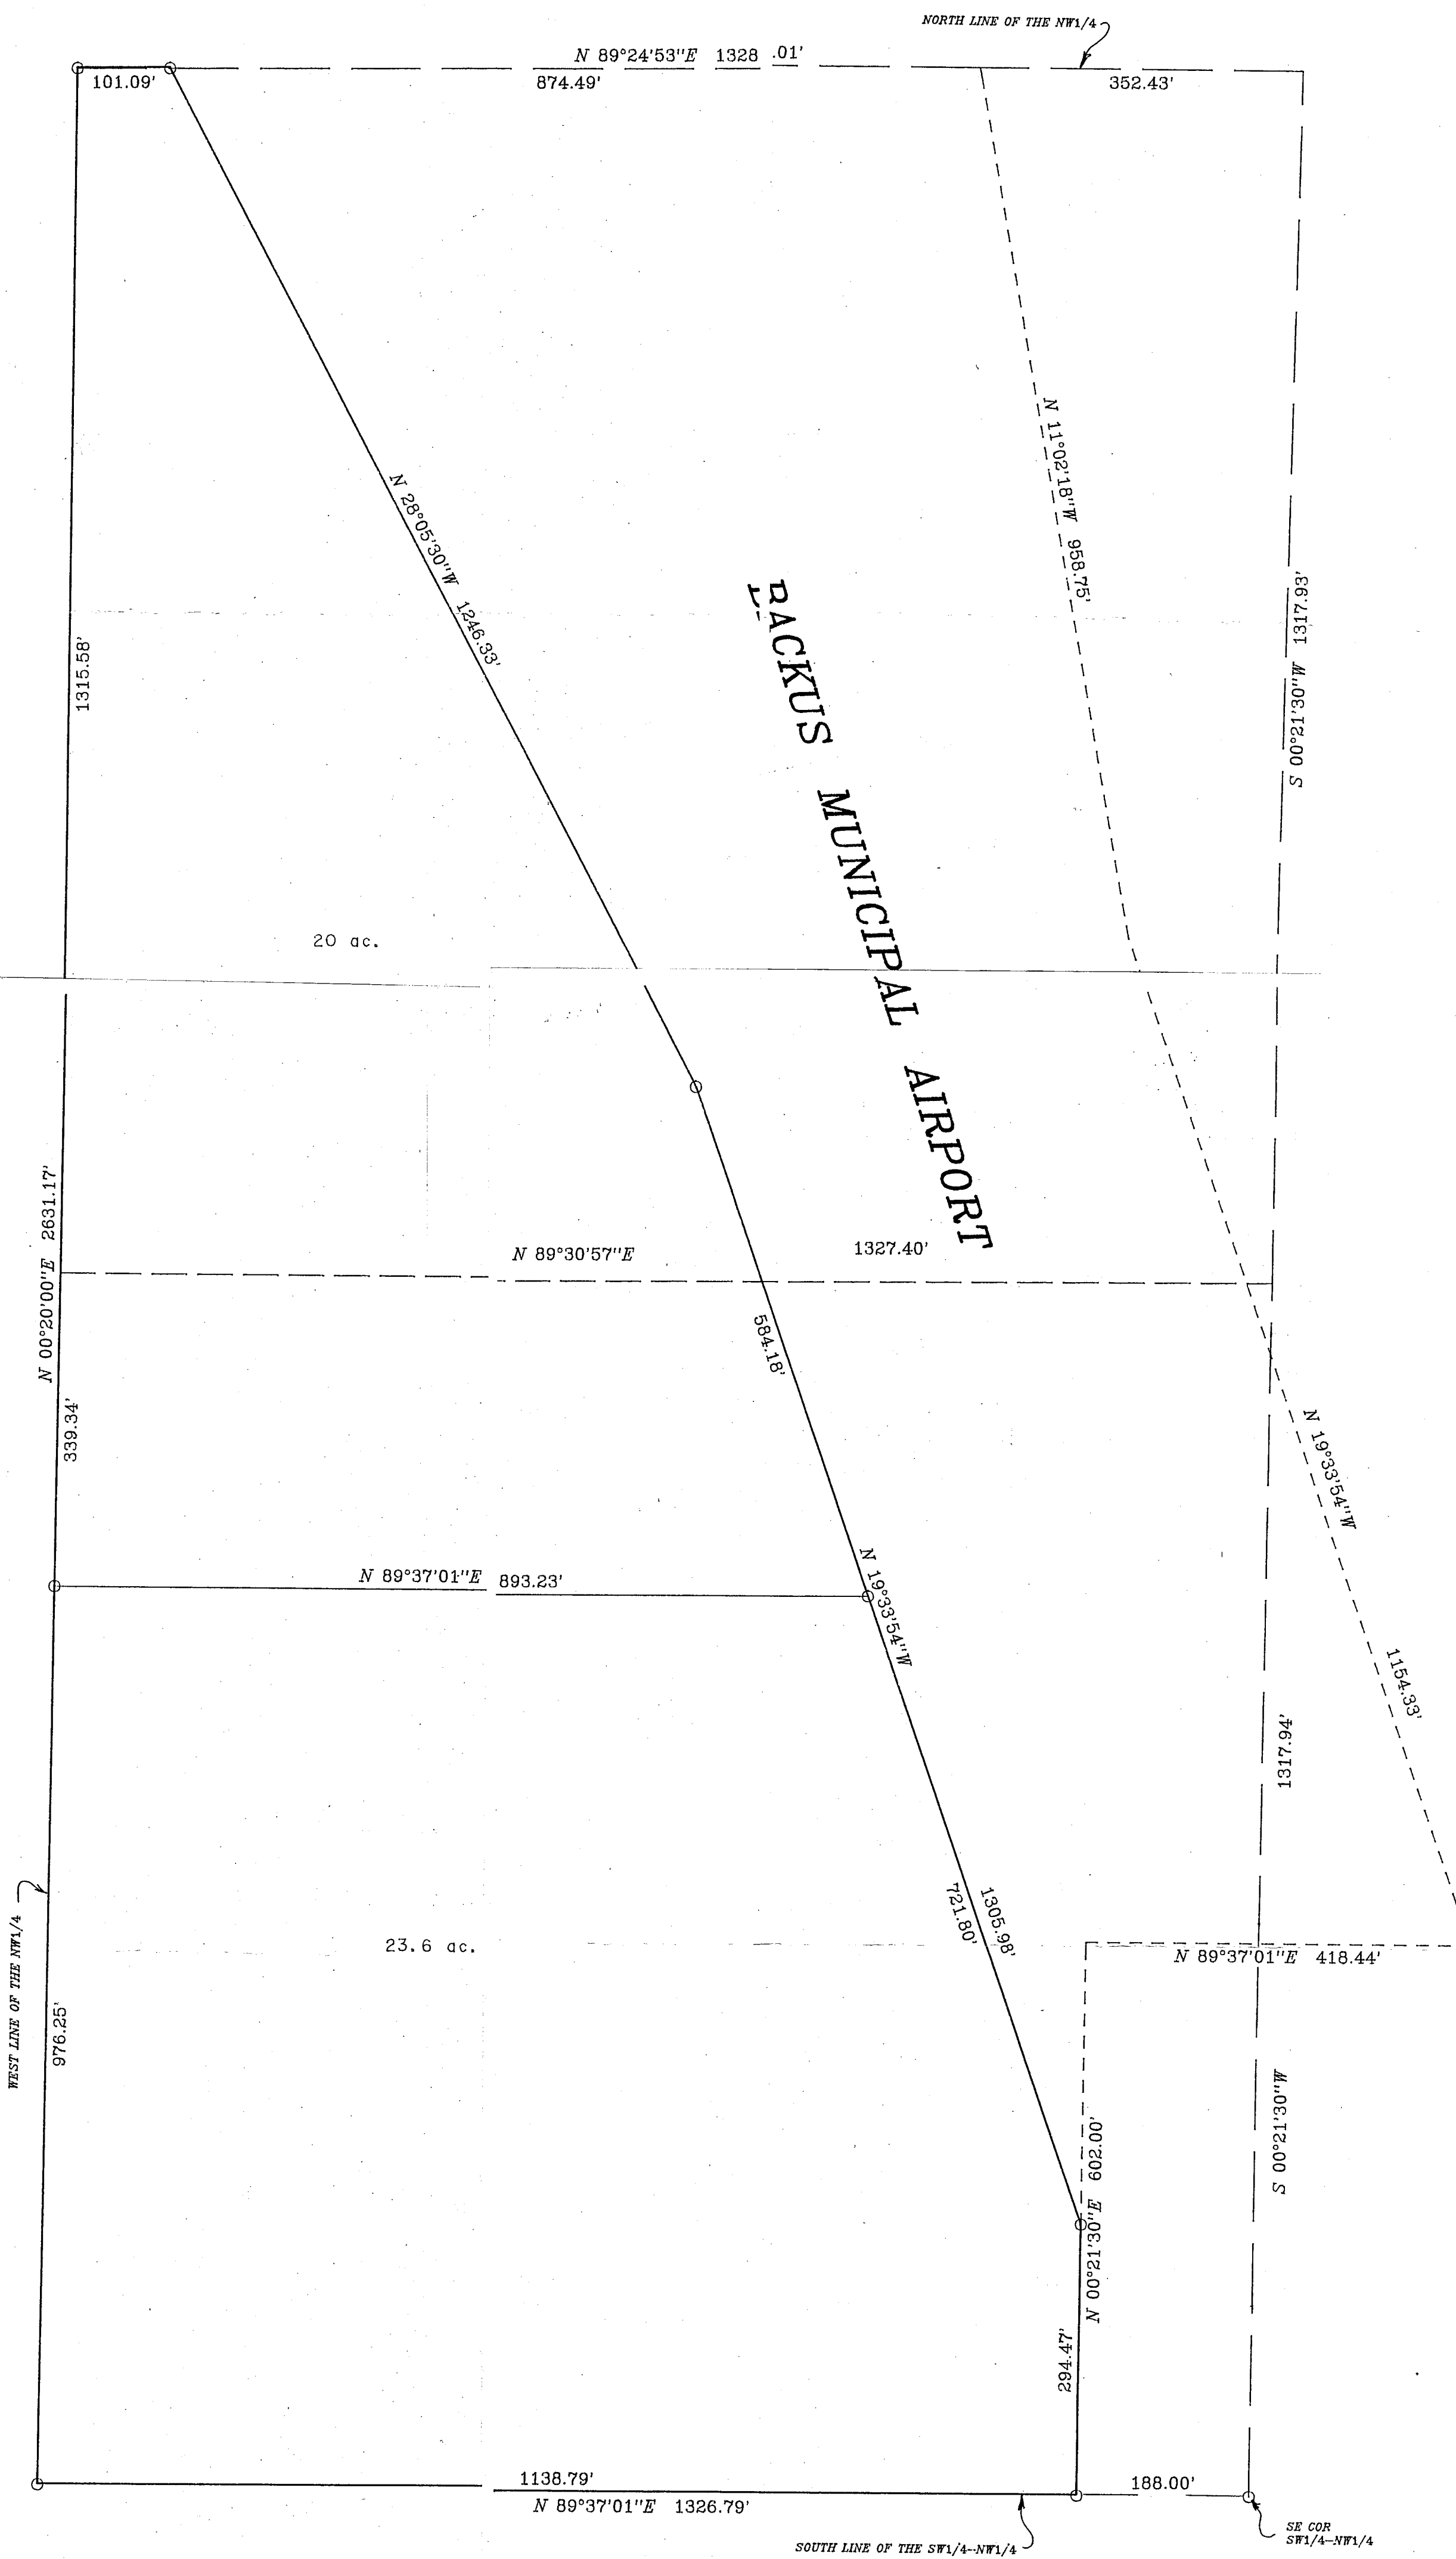

SCALE 1" = 125'
 ○ = IRON MONUMENT FOUND IN PLACE
 ○ = 1/2" RE-BAR MONUMENT ESTABLISHED
 = LOW WET AREA

RECEIVED
 #1952
 AUG - 4 2003
 CASS COUNTY SURVEYOR

RECEIVED
 #1952
 AUG - 4 2003
 CASS COUNTY SURVEYOR

I hereby certify that this survey plan or report was prepared by me, and that I am a duly licensed land surveyor under the laws of the State of Minnesota.

Date: _____ Lic. No. 11395