



CERTIFICATE OF SURVEY

LOTS 31, 32, 54 AND 55, SHADY SHORES,
SECTION 11, TOWNSHIP 140 NORTH, RANGE 31 WEST,
CASS COUNTY, MINNESOTA

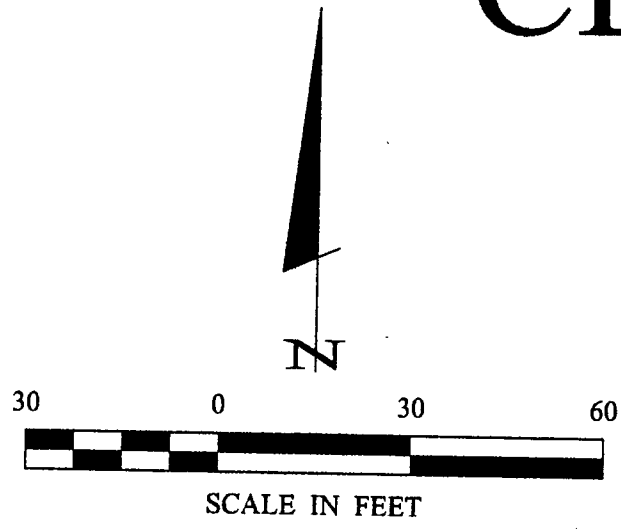

- DENOTES MONUMENT FOUND
- DENOTES IRON MONUMENT SET MARKED BY LICENSE NO. 21367
- ⊗ DENOTES SEPTIC CLEANOUT

ORIENTATION OF THIS BEARING SYSTEM IS BASED ON THE NORTH LINE OF LOTS 54 AND 55 TO HAVE AN ASSUMED BEARING OF N 88° 23' 41" E.

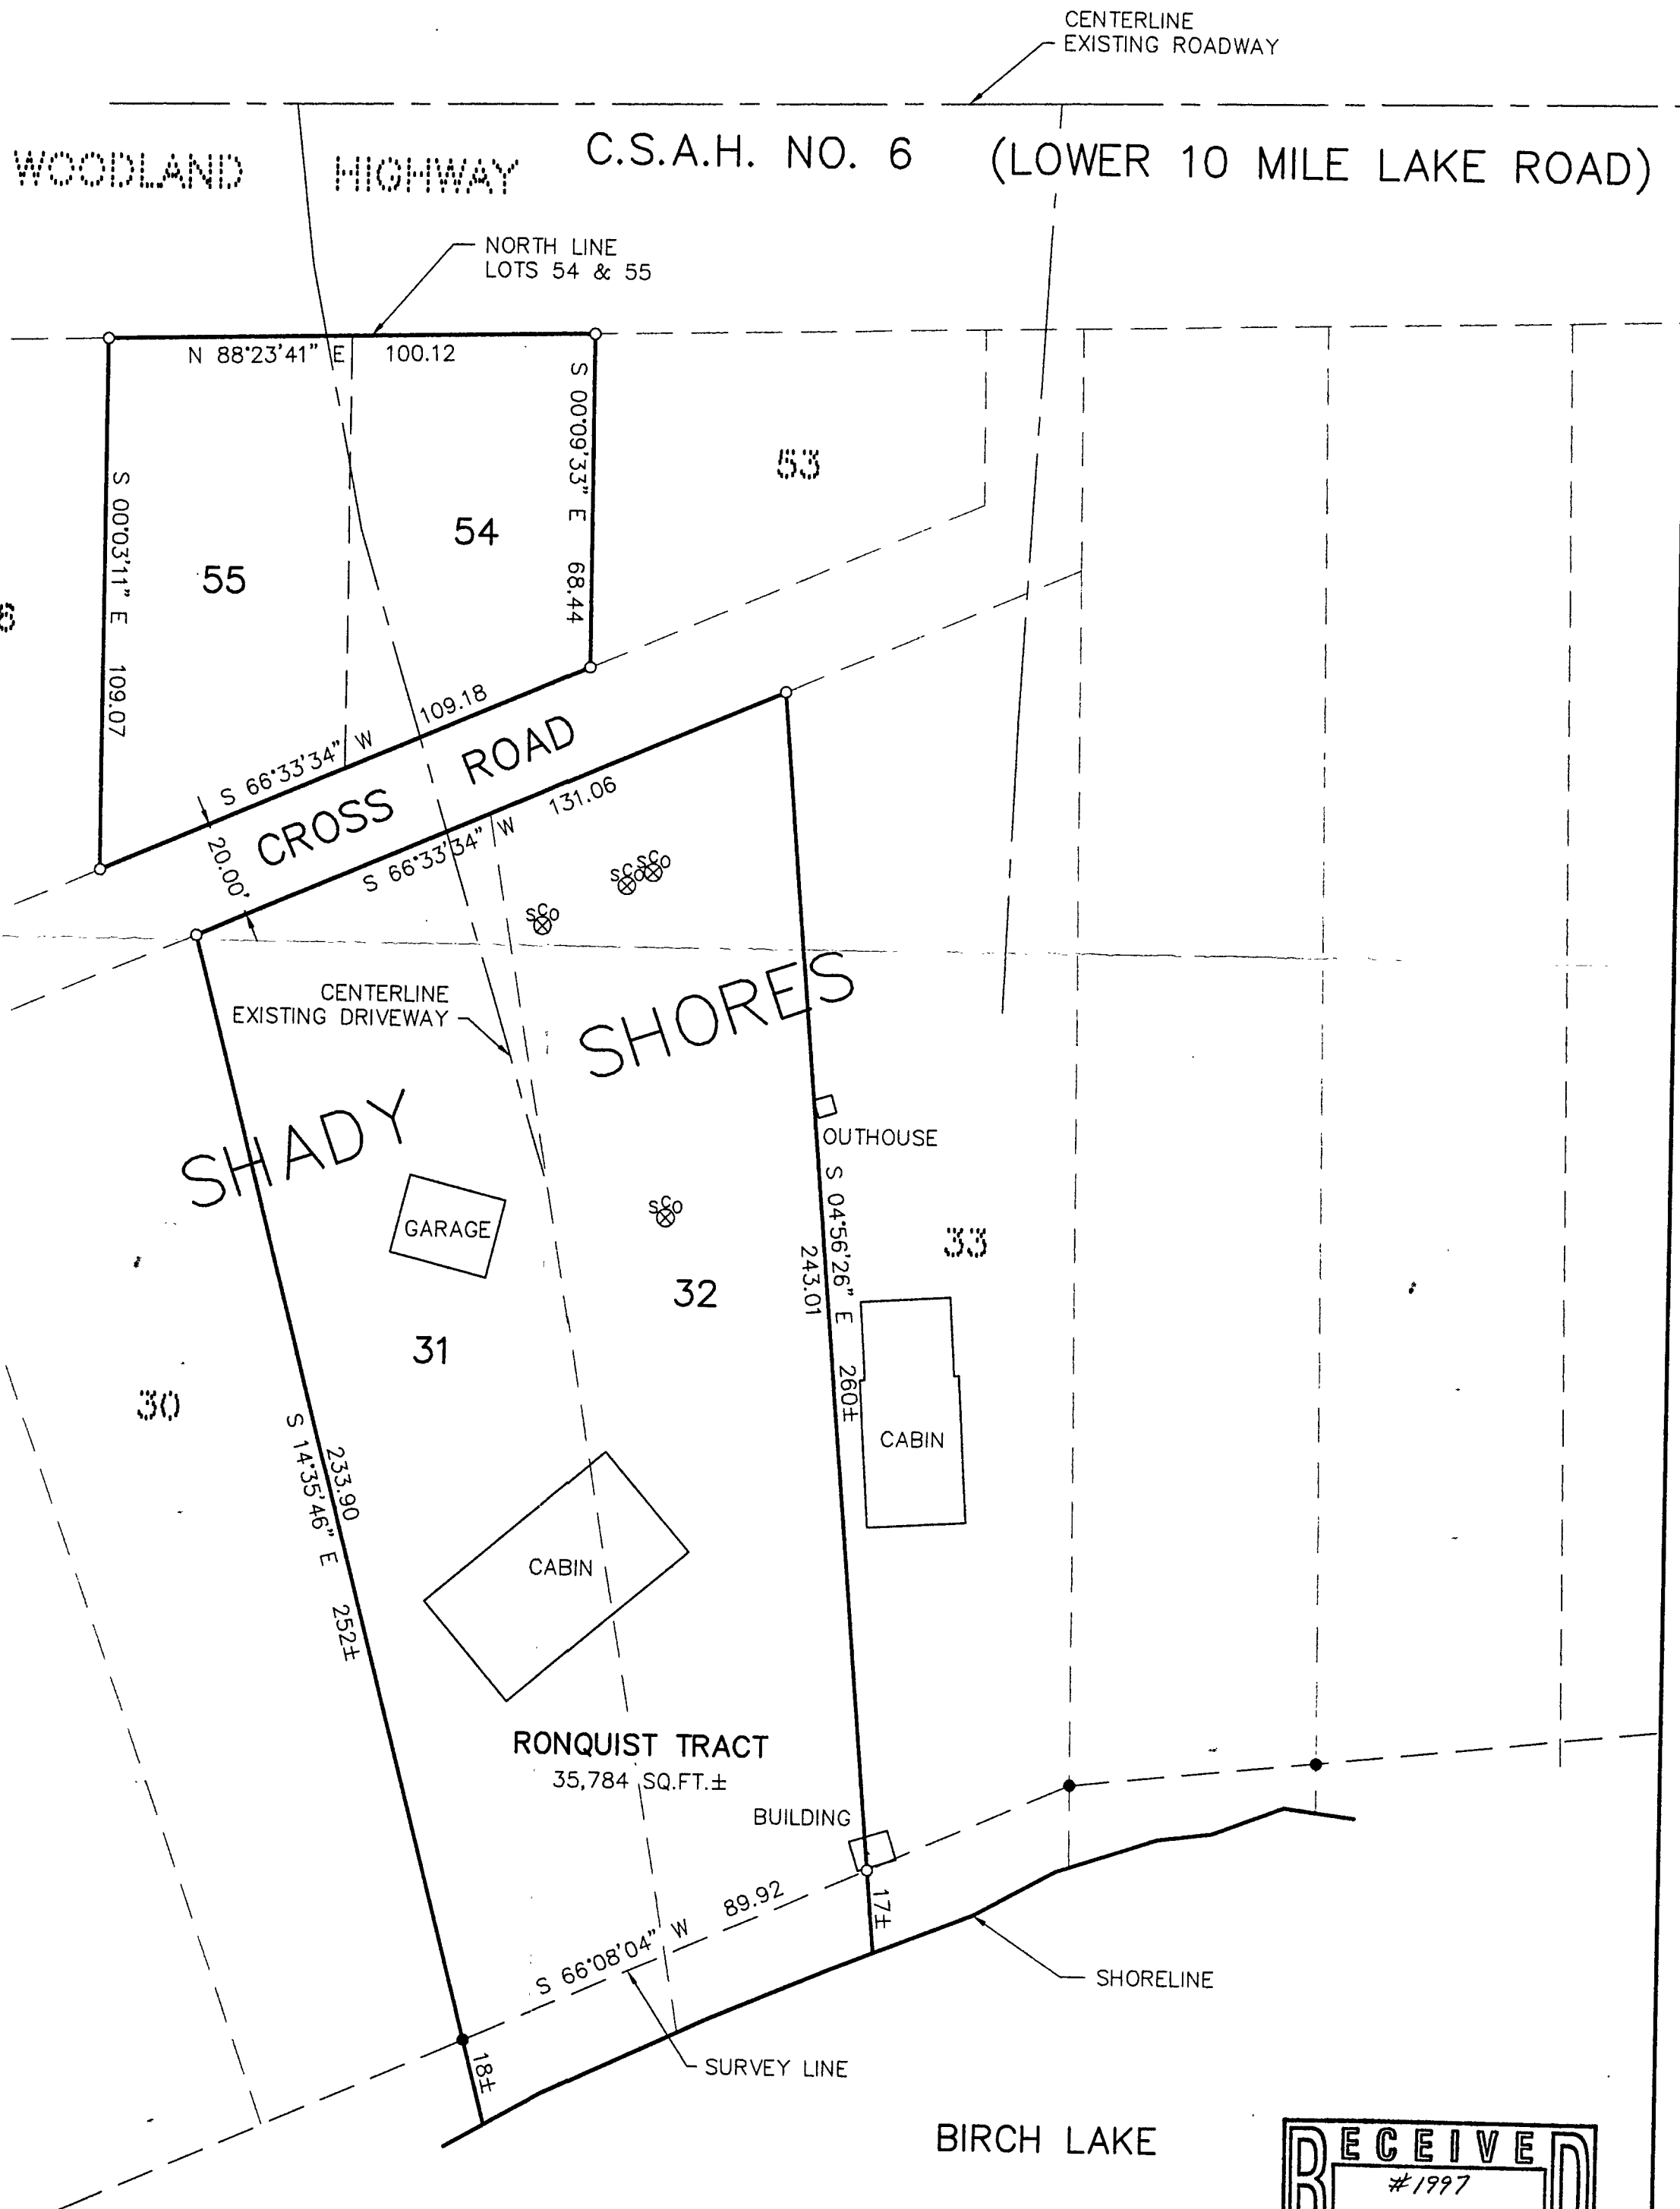

RECEIVED

#1997

JUL 31 2003

GL3 11/140/31

CASS COUNTY SURVEYOR

<p>CERTIFICATE OF SURVEY</p> <p>RICHARD C RONQUIST 5507 LOWER TEN MILE LAKE ROAD NW HACKENSACK, MN 56452</p>	PROJ. MGR. DRG	COMPUTER: 032141	DATE:	REVISIONS	<p>HEREBY CERTIFY THAT THIS SURVEY, PLAN, SPECIFICATION, OR REPORT WAS PREPARED BY ME OR UNDER MY DIRECT SUPERVISION AND THAT I AM A DULY LICENSED PROFESSIONAL ENGINEER OR LAND SURVEYOR UNDER THE LAWS OF THE STATE OF MINNESOTA.</p> <p><i>Myron Landecker</i> MYRON LANDECKER DATE: 7/23/03 LIC. NO: 7452</p>
	CHECKED BY: TLF	FIELD BOOK: BOOK 200 PG. 24	SCALE: HORZ. 1"=30'	DATE	
DRAWN BY: ABL	FILE NO: 032141	VERT. NONE			

Landecker & Associates, Inc.
Engineering · Surveying · Planning

Walker, MN 56464
Phone 1-218-547-1296 Fax 1-218-547-2272