

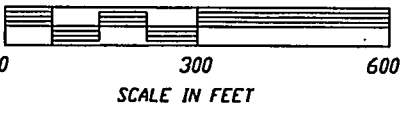


CERTIFICATE OF SURVEY

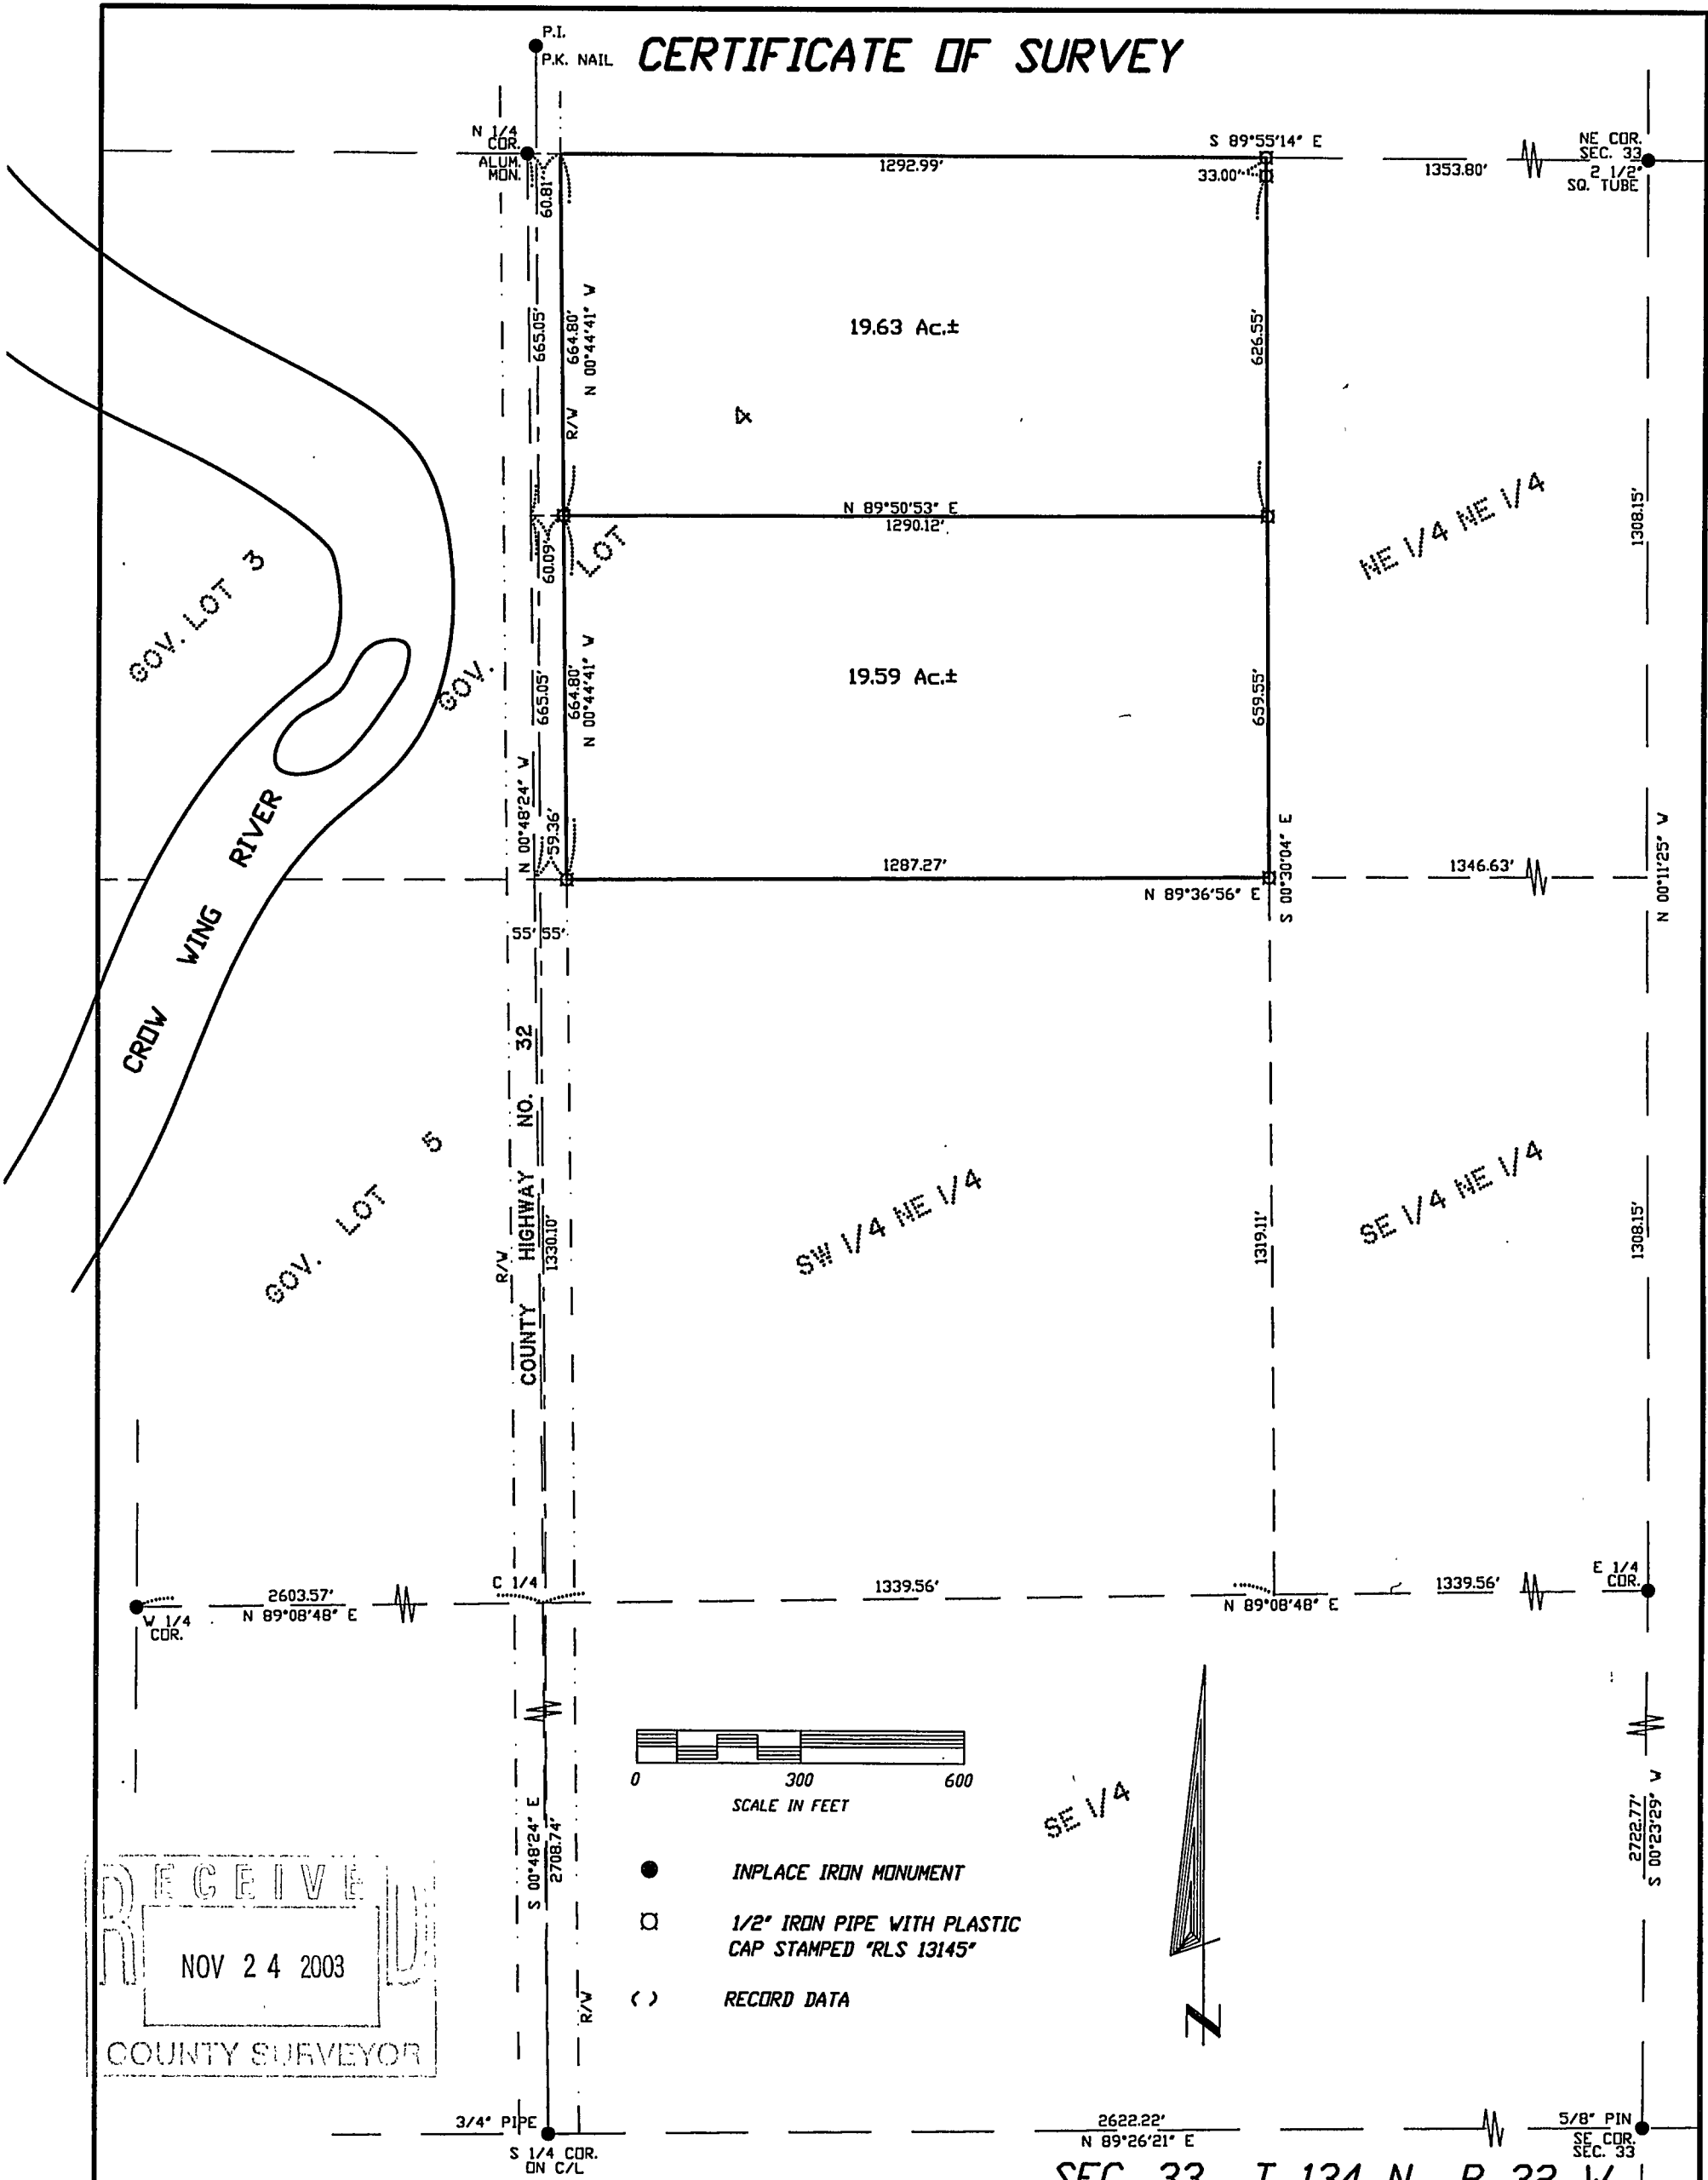

- INPLACE IRON MONUMENT
- 1/2" IRON PIPE WITH PLASTIC CAP STAMPED 'RLS 13145'
- () RECORD DATA

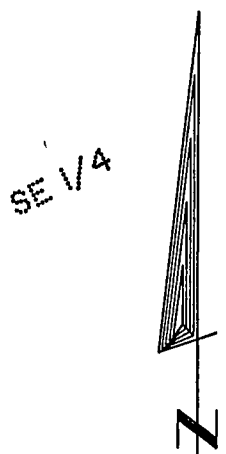

RECEIVED
 NOV 24 2003
 COUNTY SURVEYOR

I hereby certify that this survey, plan or report was prepared by me or under my direct supervision and that I am a duly Registered Land Surveyor under the laws of the State of Minnesota.

MICHAEL H. NYBERG
 Date Oct. 6, 2003 License No. 13145

| |
|---------------|
| DATE: 9-25-03 |
| DRAWN BY: BMN |
| CHECKED: MHN |
| JOB NO. 5004 |

REQUESTED BY:
JUNE JOHNSON
 NYBERG SURVEYING, INC.
 509 22ND AVE. EAST
 ALEXANDRIA, MINNESOTA 56308
 PH. (320) 762-4111 * FAX. (320) 762-4112

SEC. 33 T 134 N R 32 W